

No.5  
ASSUMED BOUNDARY

7 CHAPEL WAY

ASSUMED BOUNDARY  
No.9



EXISTING FRONT ELEVATION



EXISTING SIDE ELEVATION

No.9  
ASSUMED BOUNDARY


7 CHAPEL WAY

ASSUMED BOUNDARY  
No.5



EXISTING REAR ELEVATION

REAR GARDEN

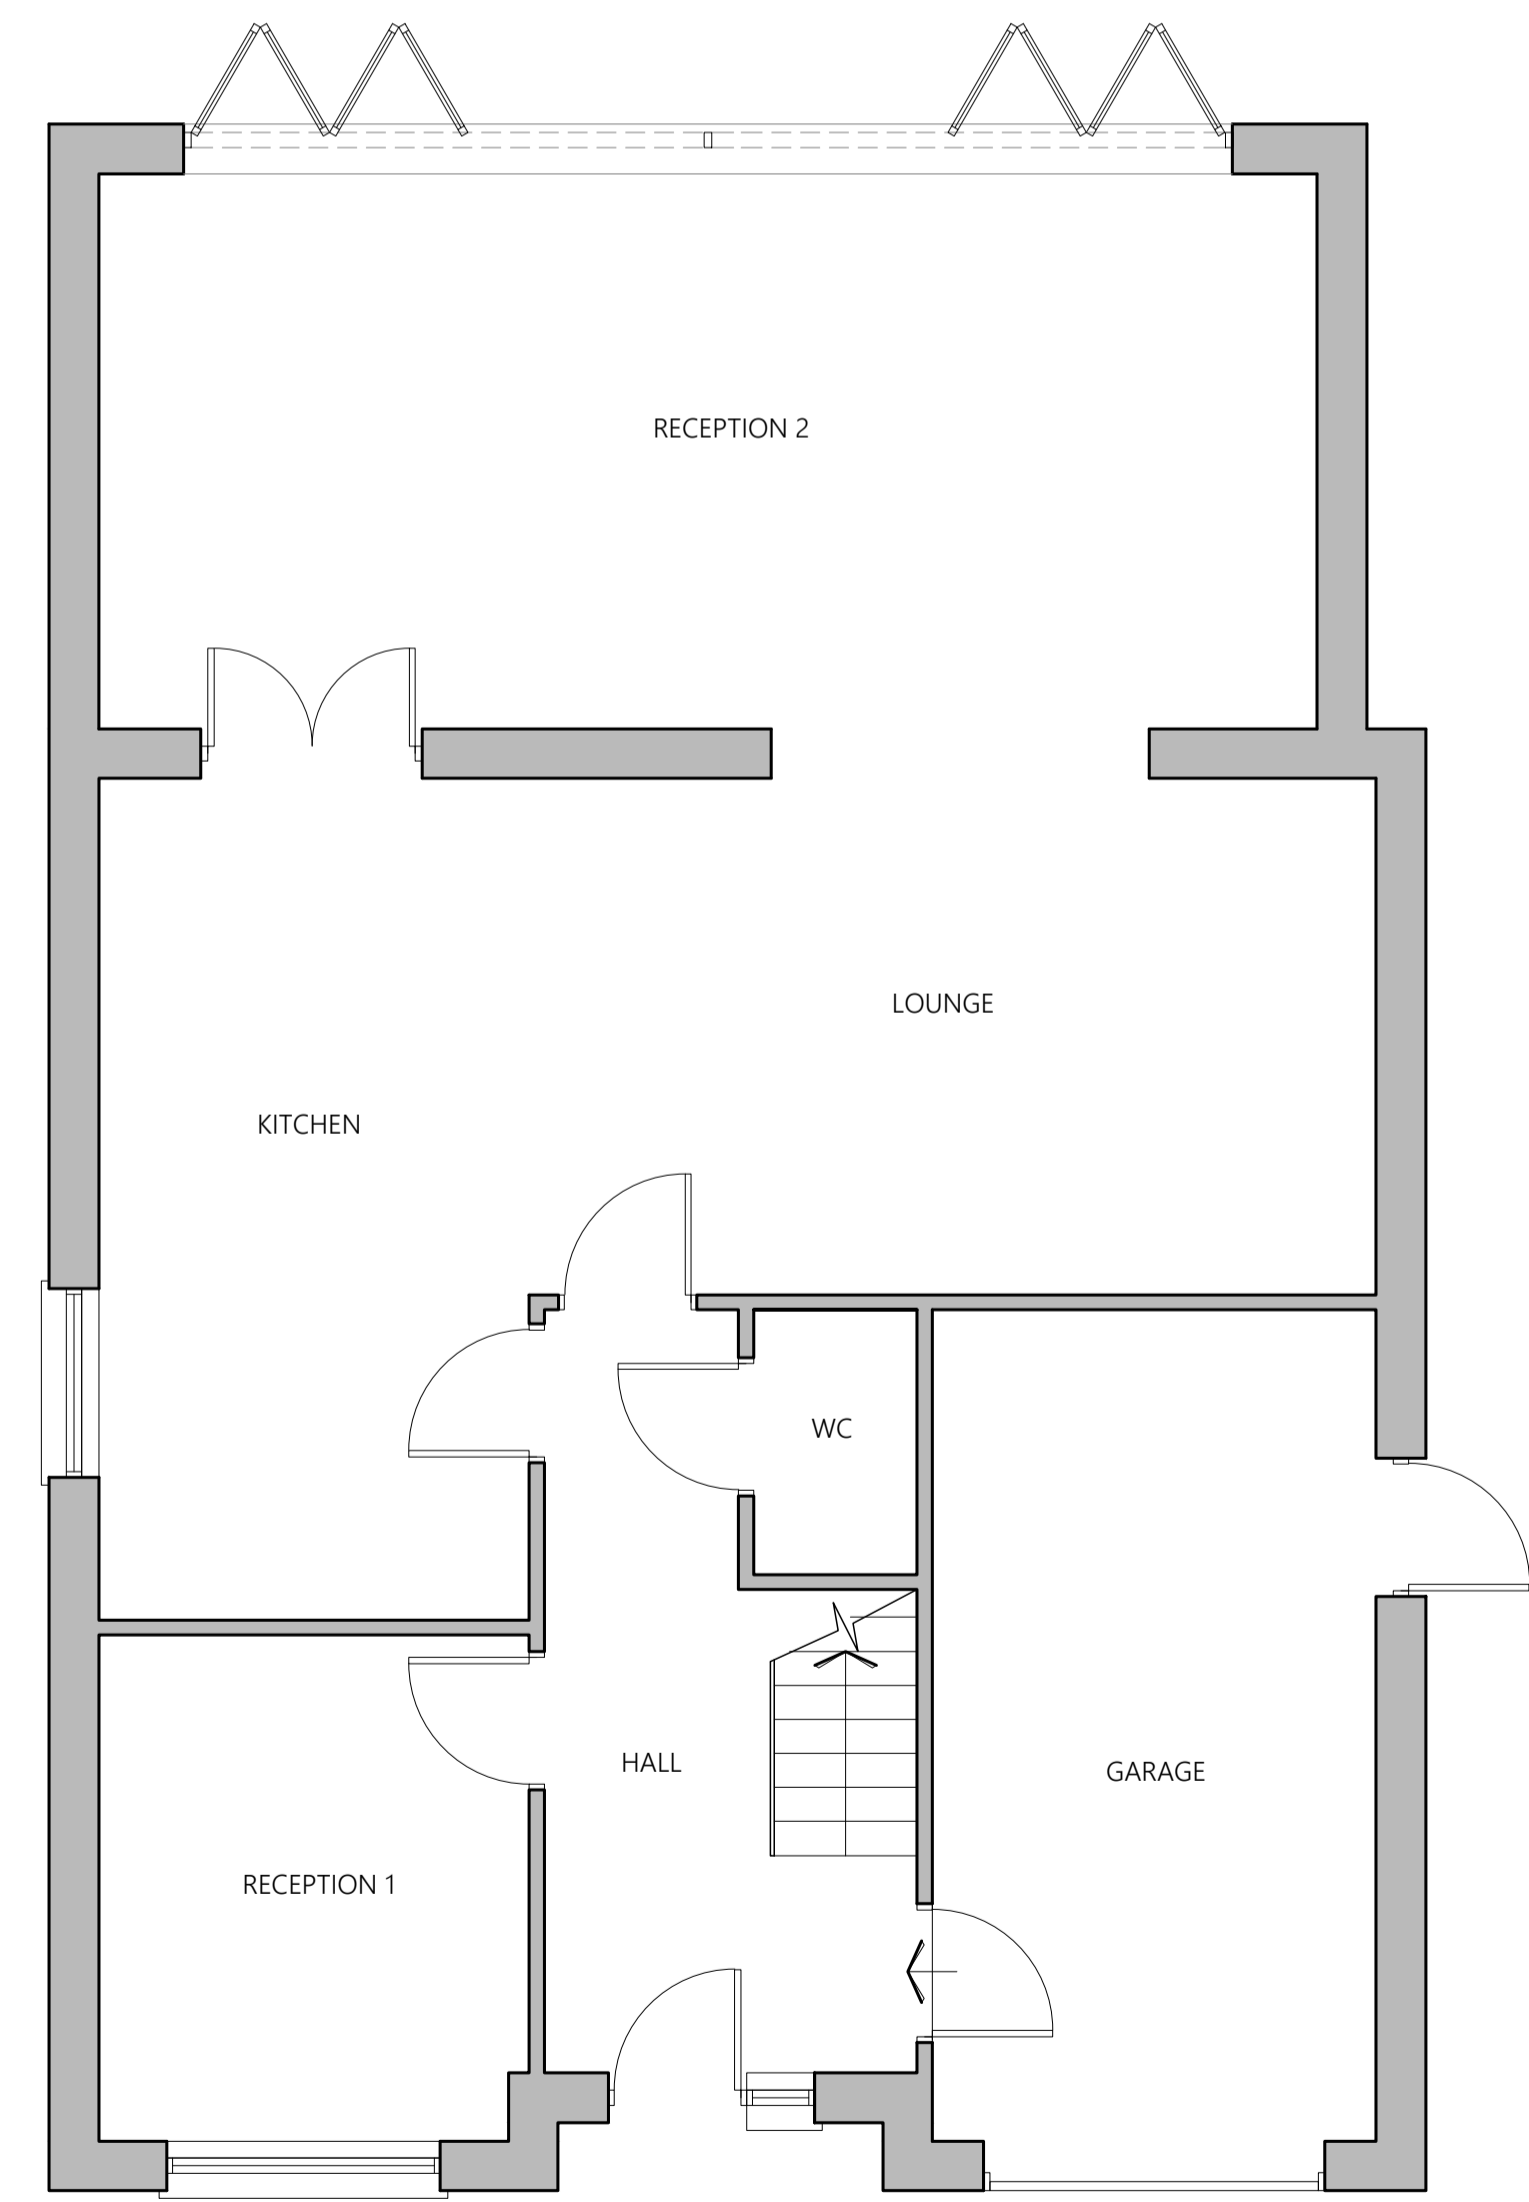


No.5  
ASSUMED BOUNDARY

7 CHAPEL WAY  
FRONT GARDEN

ASSUMED BOUNDARY  
No.9


EXISTING GROUND FLOOR PLAN

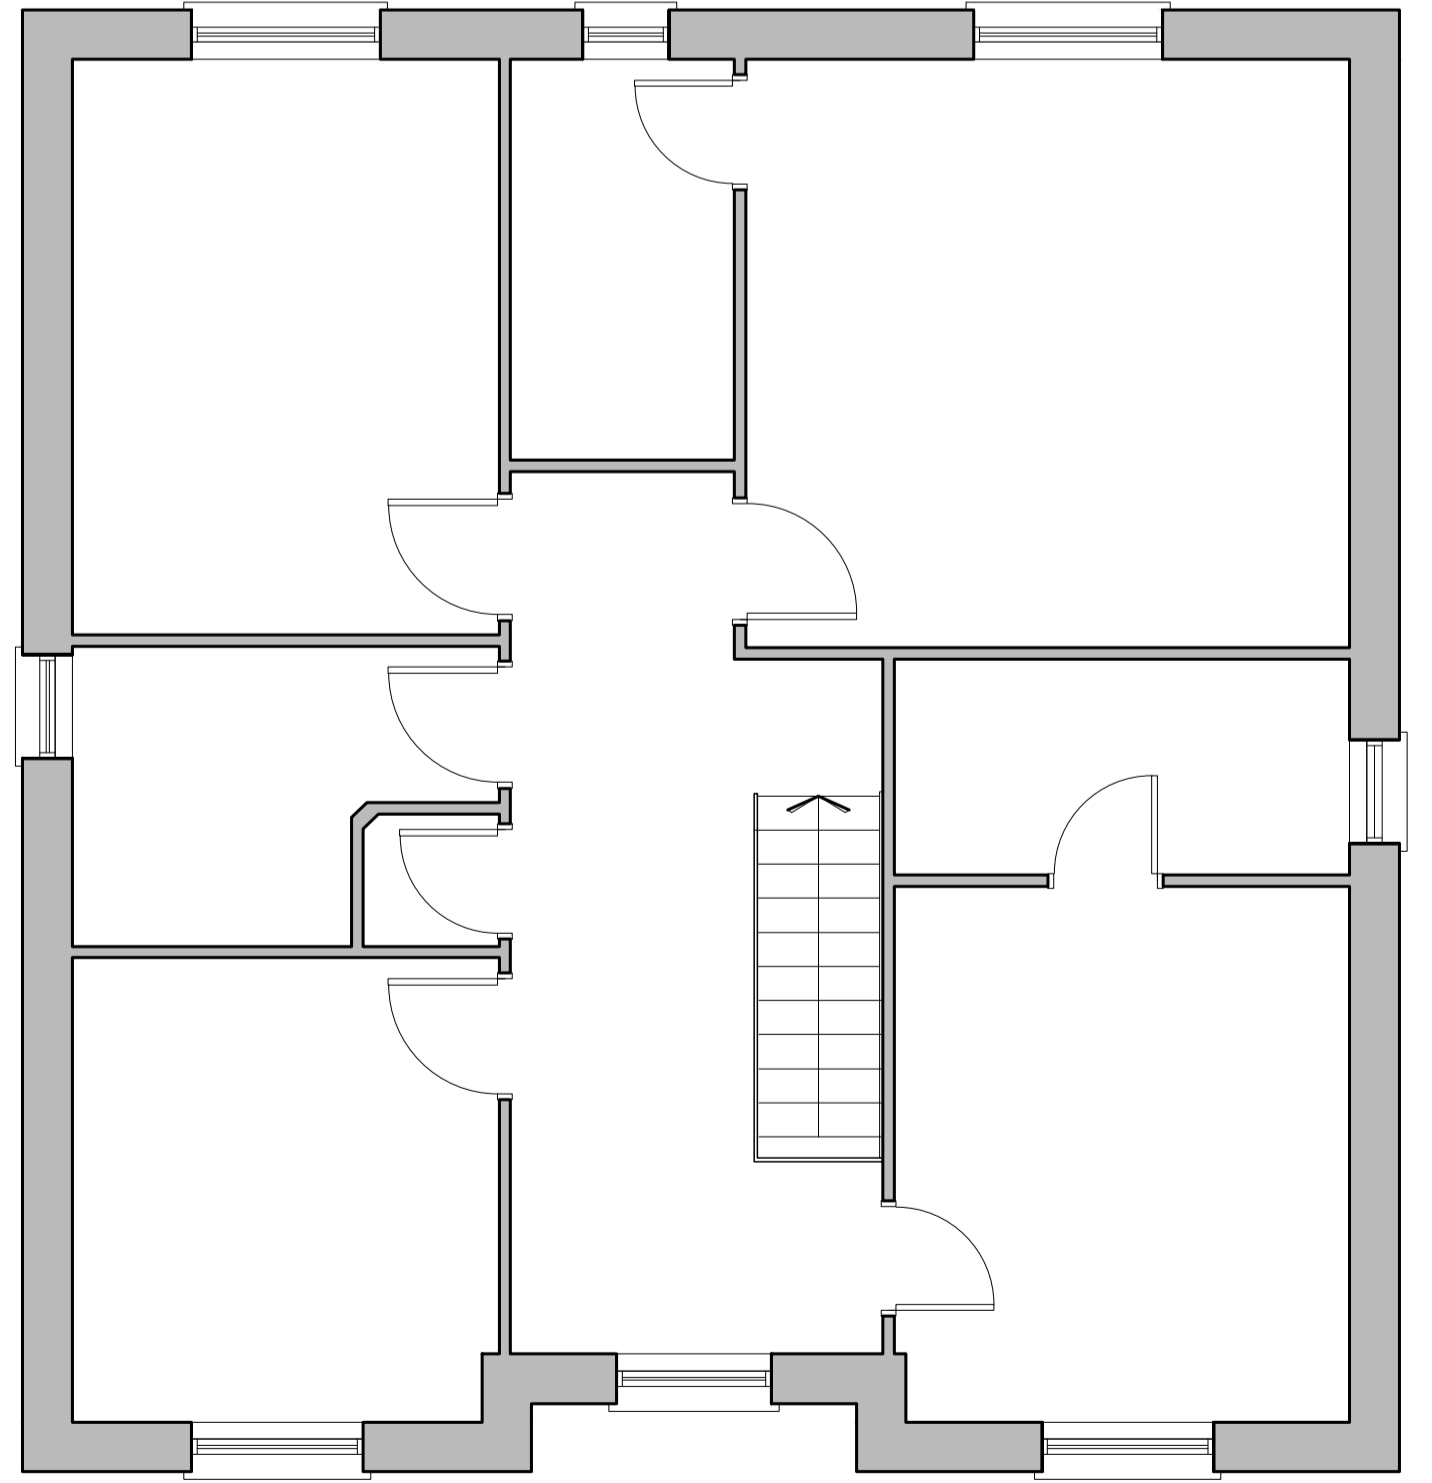

EXISTING FIRST FLOOR PLAN



EXISTING SIDE ELEVATION

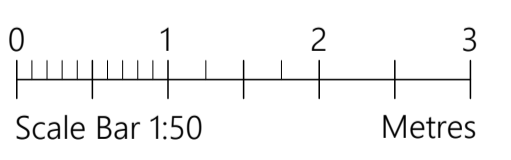

PROJECT	7 Chapel Way Coppull, Chorley PR7 4QN		
CLIENT	L Chirozvani		
STATUS	Information		
DRAWING	Existing Plans and Elevations		
DWG No.	2413-02	REV	
SCALE	1:50@A1	DATE	March '24
AGB CAD SERVICES		website: www.agbcad.co.uk email: info@agbcad.co.uk telephone: 07912 090 125 DO NOT SCALE FROM THIS DRAWING	