


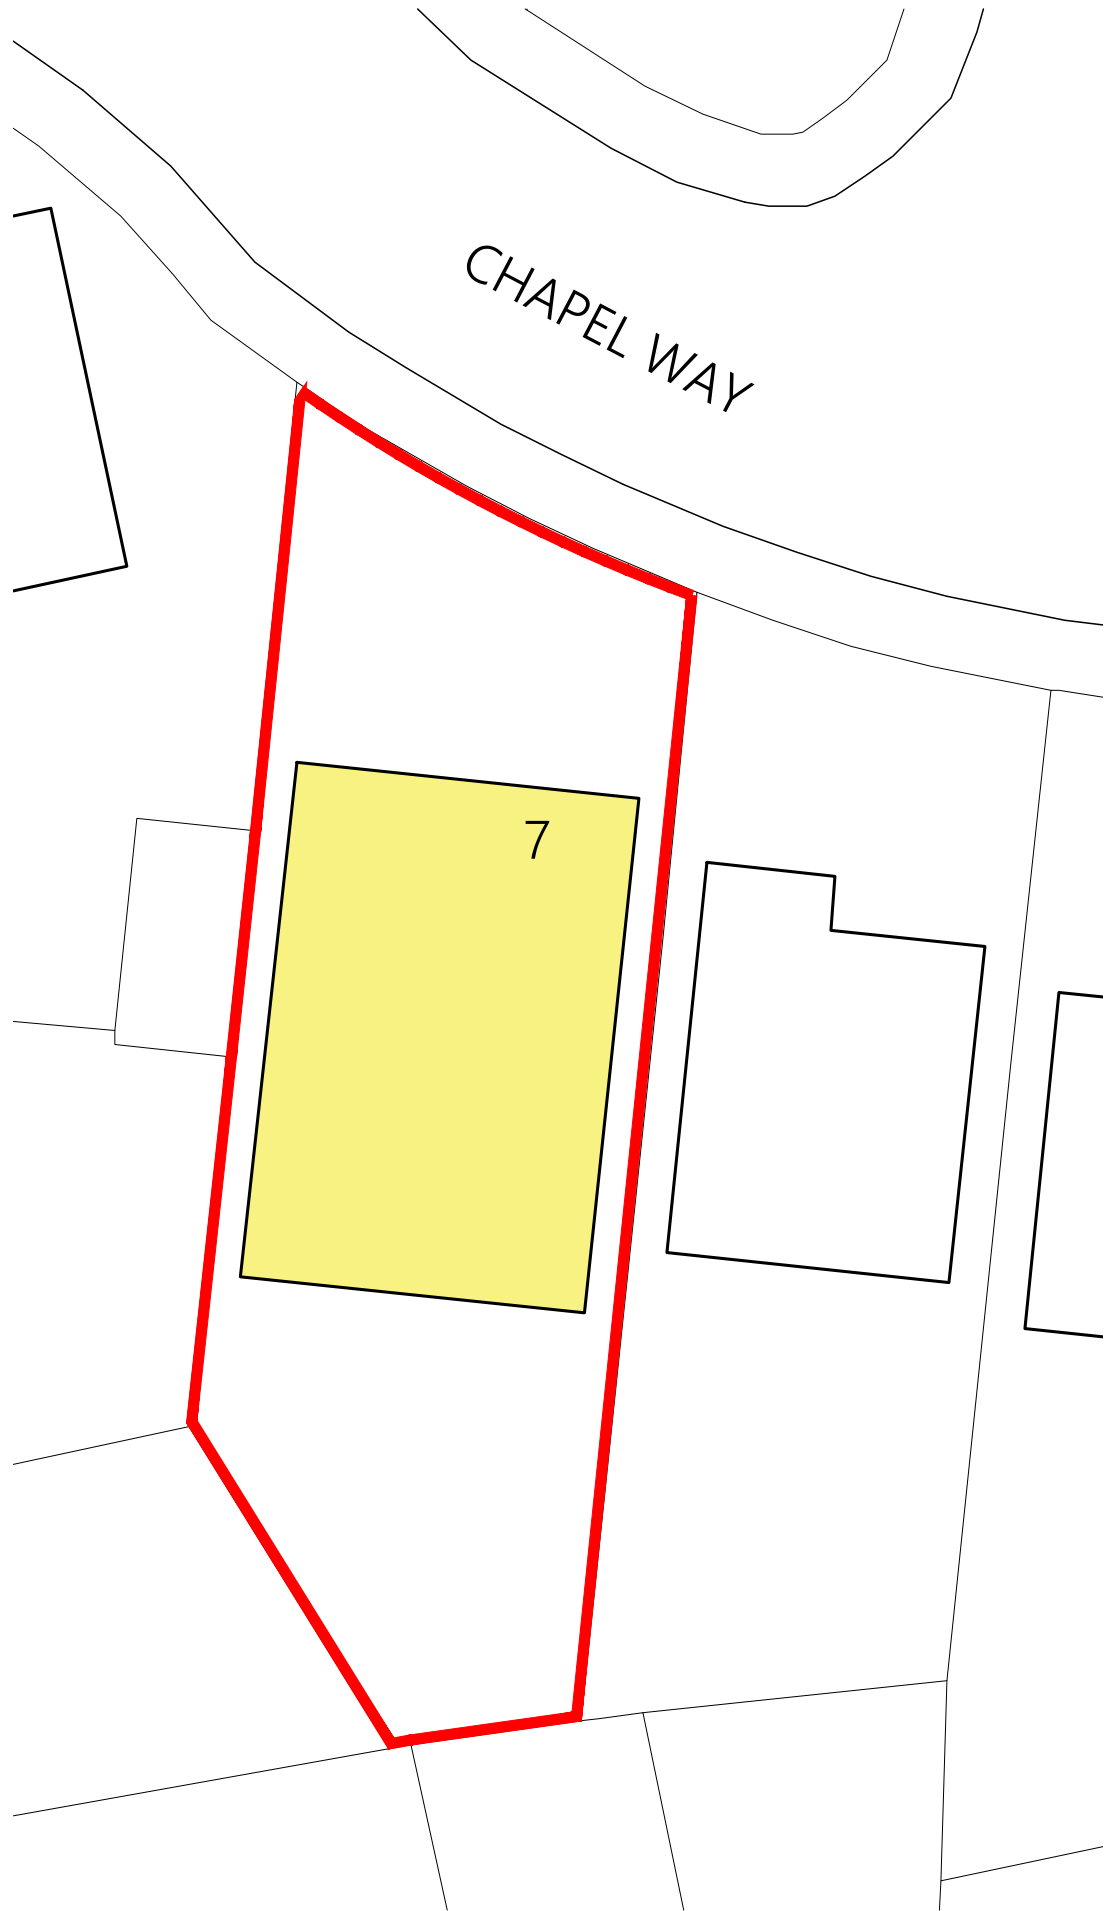



Ownership boundaries and title overlay drawings are produced using all reasonable endeavour and AGBCAD Services cannot be held responsible for any discrepancy of accuracy or scale of drawings supplied to them

KEY


-  EXTENT OF EXISTING DWELLING
-  EXTENT OF PROPOSED GARAGE CONVERSION
-  SITE BOUNDARY



EXISTING BLOCK/SITE PLAN

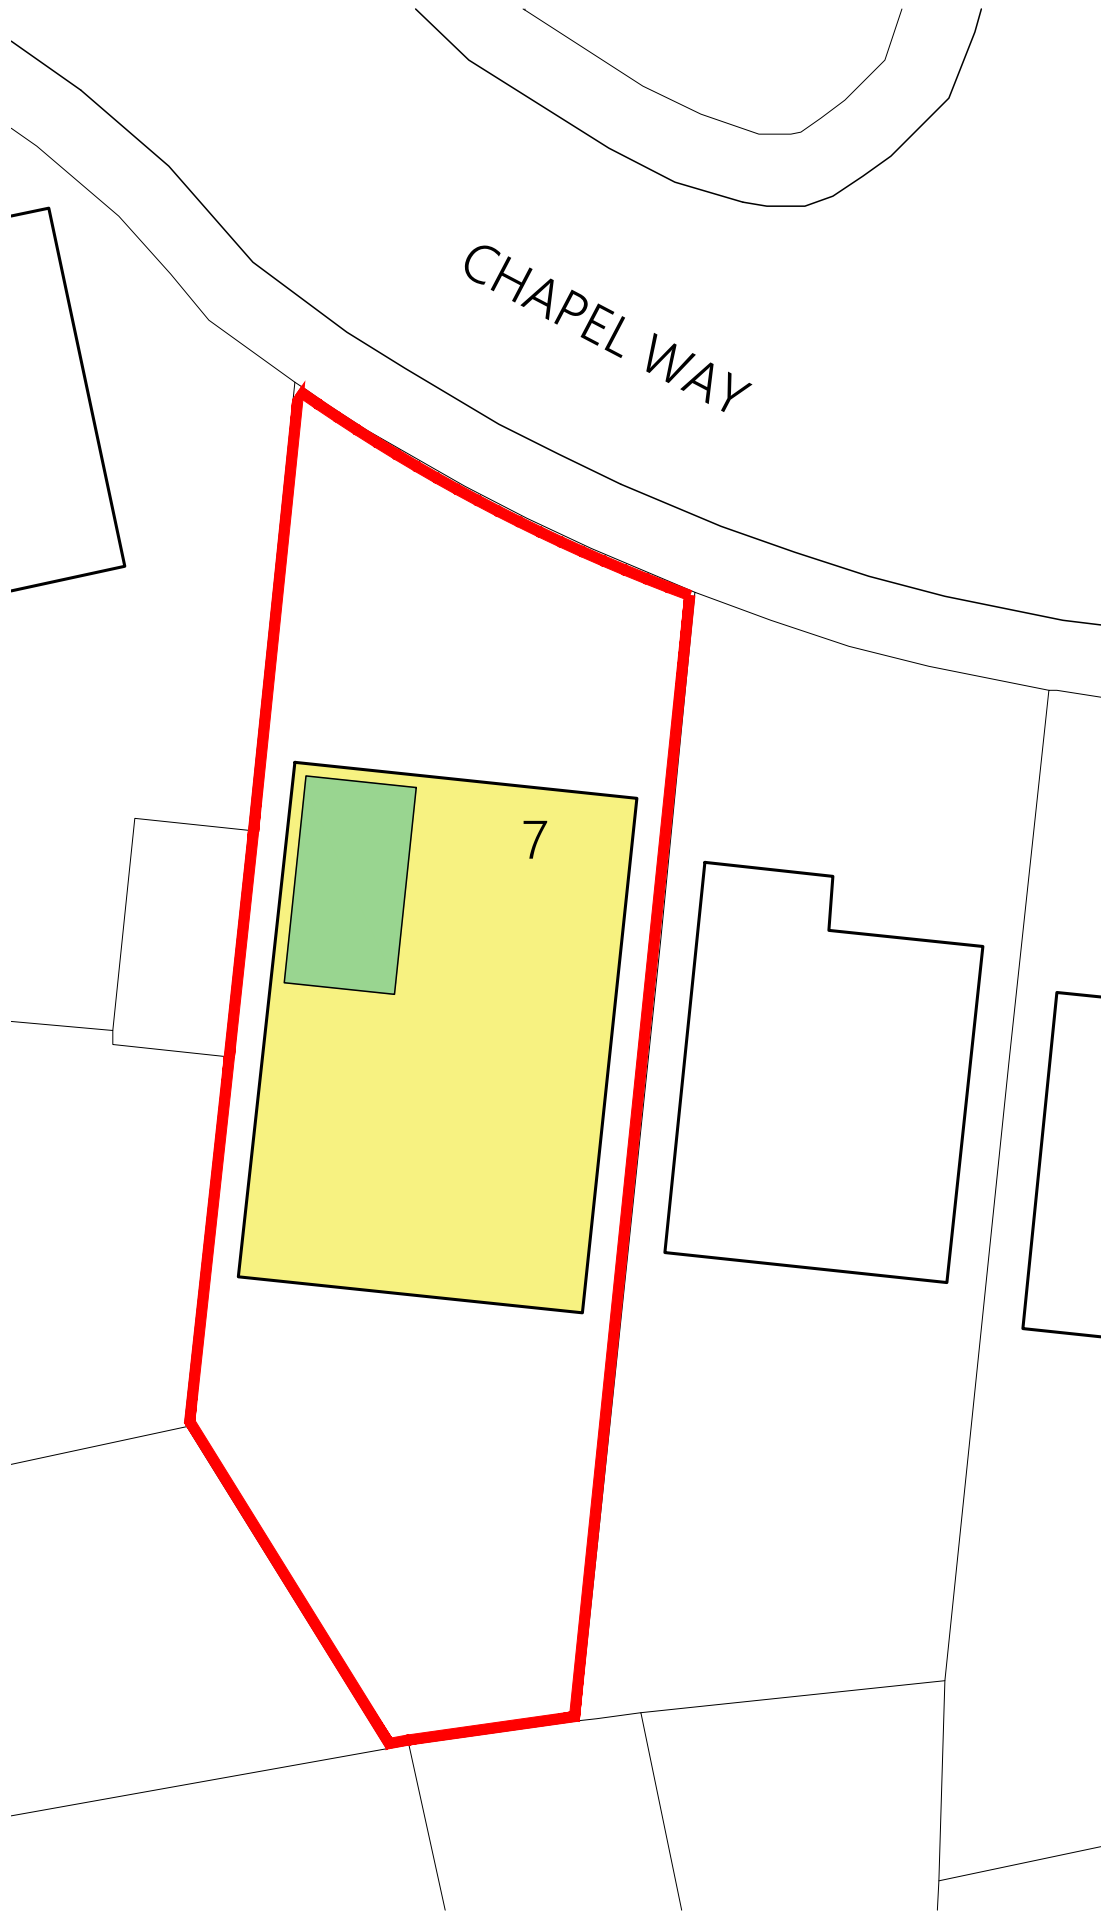

PROPOSED BLOCK/SITE PLAN

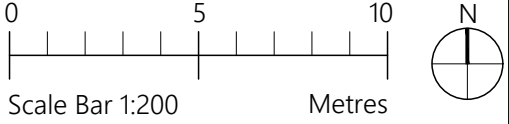

PROJECT	7 Chapel Way Coppull, Chorley PR7 4QN		
CLIENT	L Chirozvani		
STATUS	Information		
DRAWING	Block Plans		
DWG No.	2413-04	REV	
SCALE	1:200@A3	DATE	March '24

AGB CAD SERVICES
 website: www.agbcad.co.uk
 email: info@agbcad.co.uk
 telephone: 07912 090 125
 DO NOT SCALE FROM THIS DRAWING