



Ground Floor Plan - As Proposed
Scale 1:100

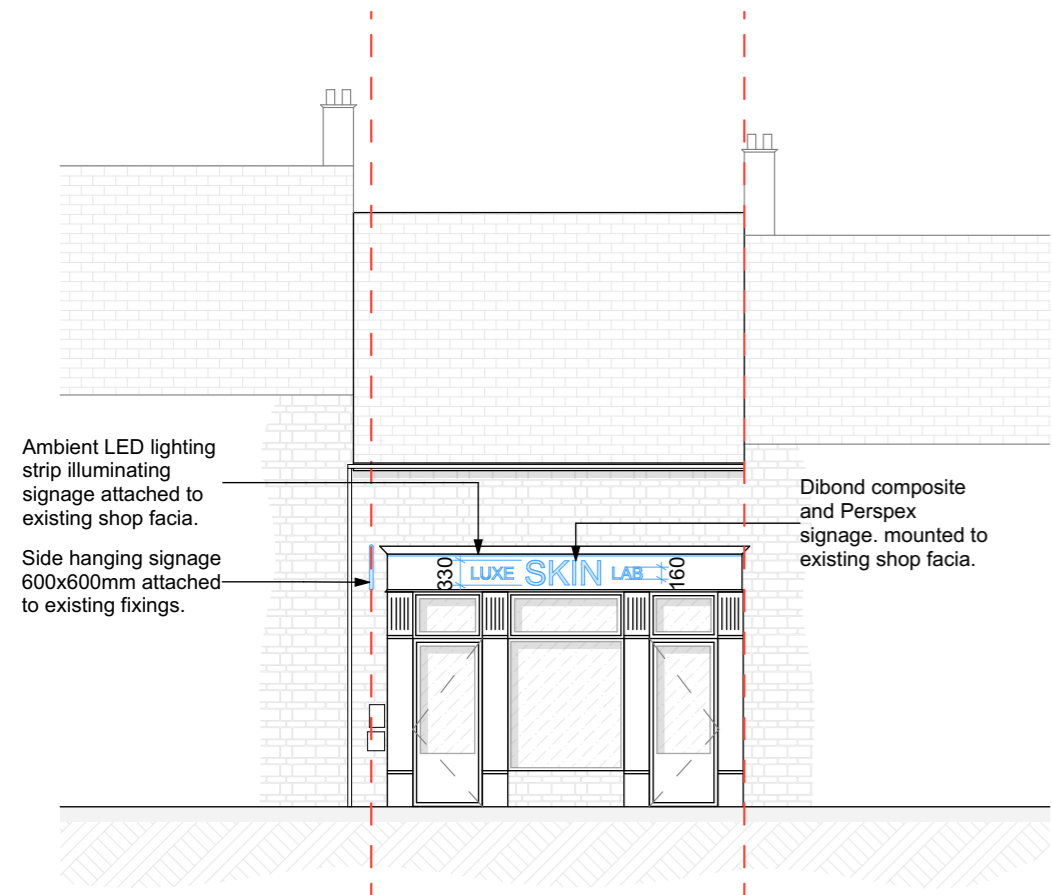

North Elevation - As Proposed
Scale 1:100

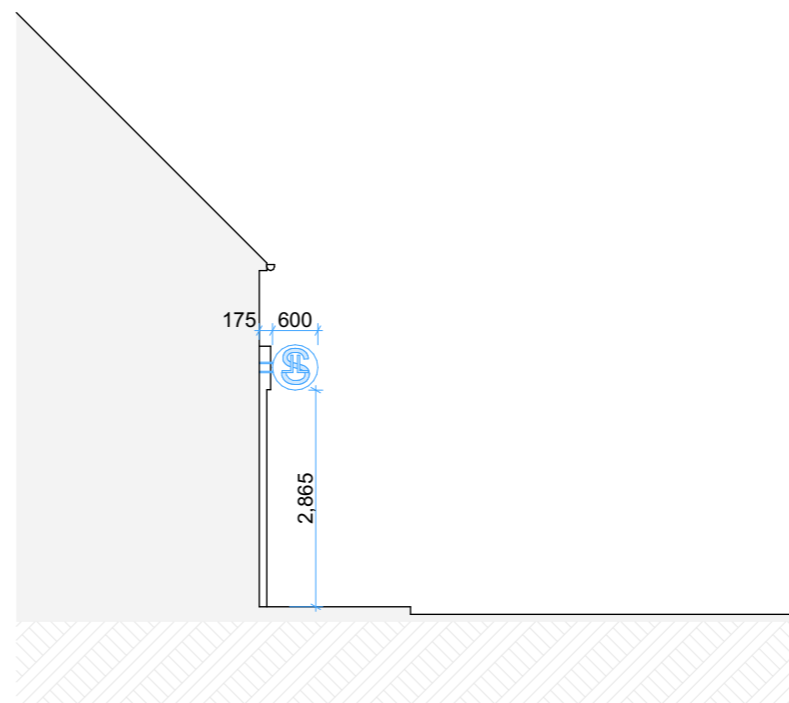

Section A-A - As Proposed
Scale 1:100

Ms Y Jeune			
<small>Project Title</small> Proposed Signage 88 West Street Oundle Peterborough PE8 4EF			
<small>Drawing Title</small> Plans and Elevations - As Existing			
<small>Drawing Status</small> PLANNING	<small>Scales</small> 1:100	<small>Size</small> A3	<small>Date</small> Jan 24
<small>Drawing Number</small> YJeune01 - 002			<small>Revision</small> -