



Ground Floor Plan - As Proposed
Scale 1:100




Joinery Detail
Scale 1:20

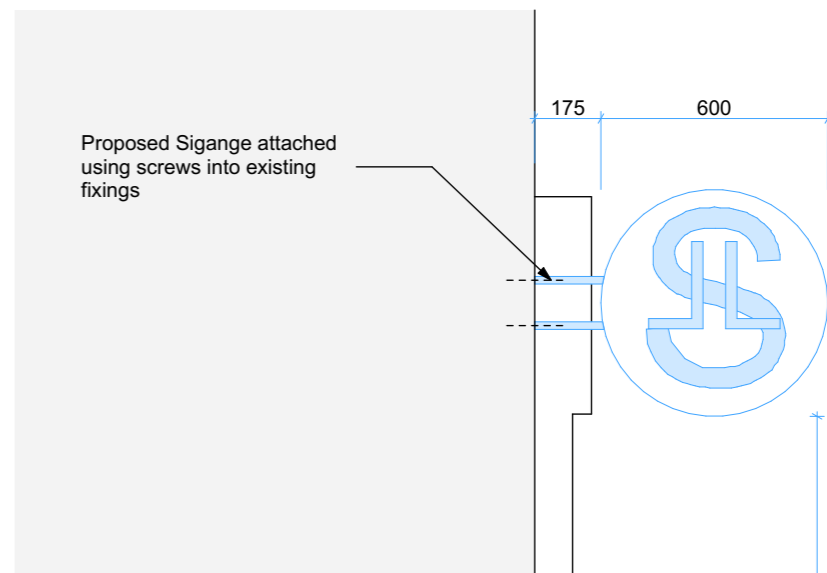

Joinery Detail
Scale 1:20

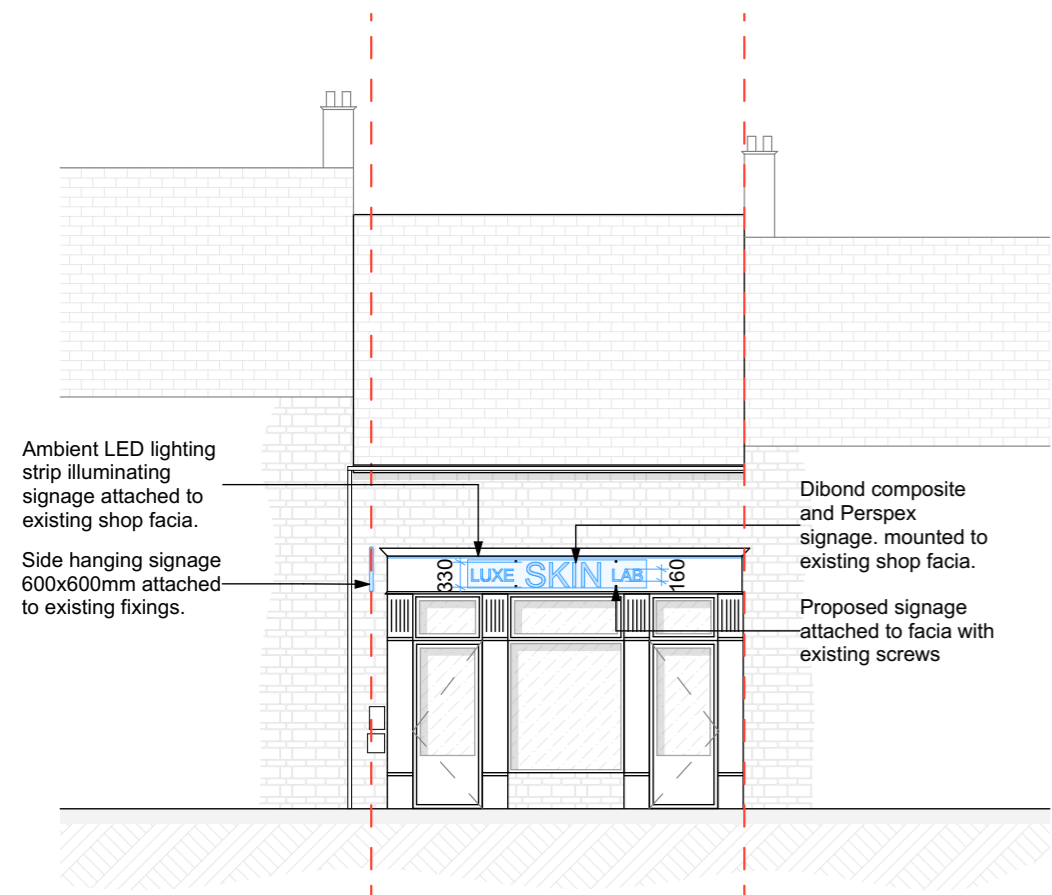

North Elevation - As Proposed
Scale 1:100

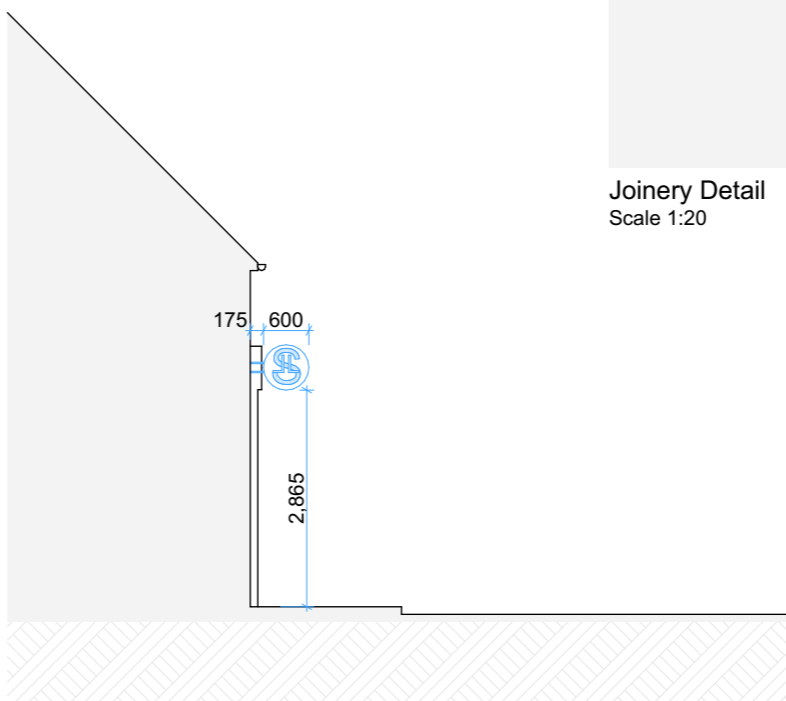

Section A-A - As Proposed
Scale 1:100

Ms Y Jeune			
<i>Project Title</i>			
Proposed Signage			
88 West Street			
Oundle			
Peterborough			
PE8 4EF			
<i>Drawing Title</i>			
Plans and Elevations - As Existing			
<i>Drawing Status</i>	<i>Scales</i>	<i>Size</i>	<i>Date</i>
PLANNING	1:100, 1:20	A3	Jan 24
<i>Drawing Number</i>			<i>Revision</i>
YJeune01 - 002			A