




All dimensions are to be checked on site.
 All dimensions are in millimetres.
 All Discrepancies are to be reported to the architect immediately.
 Drawings marked "planning" or "design" are not to be used for construction purposes.
 Drawing is to be read with the schedule of work / specification if applicable

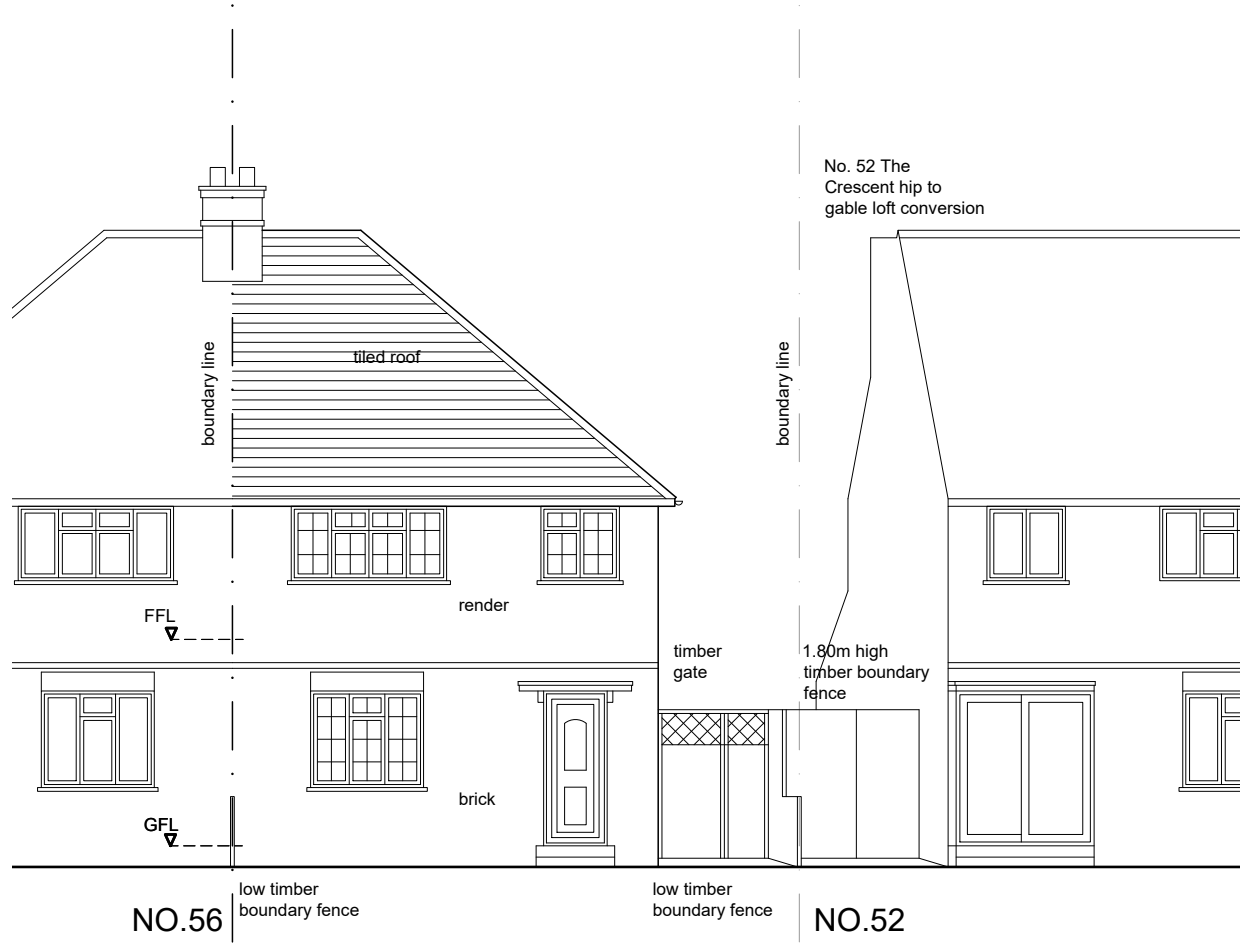


EXISTING FRONT ELEVATION
 SCALE 1:100

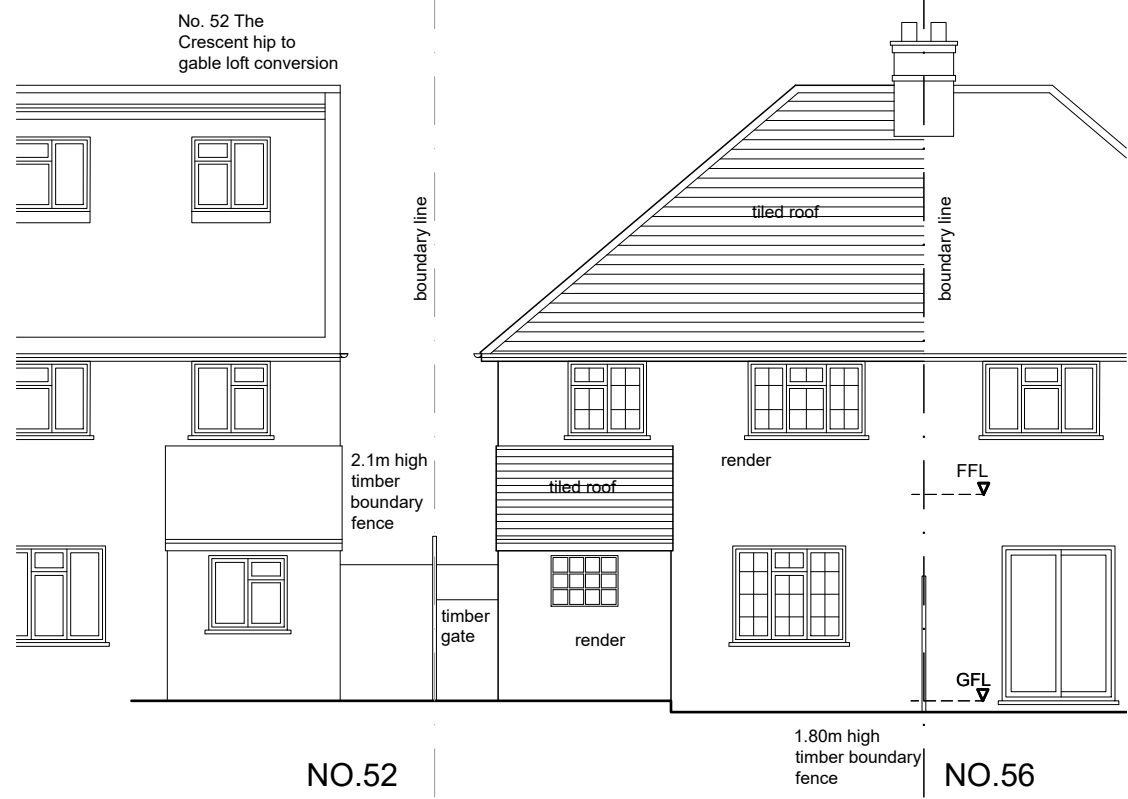


EXISTING REAR ELEVATION
 SCALE 1:100

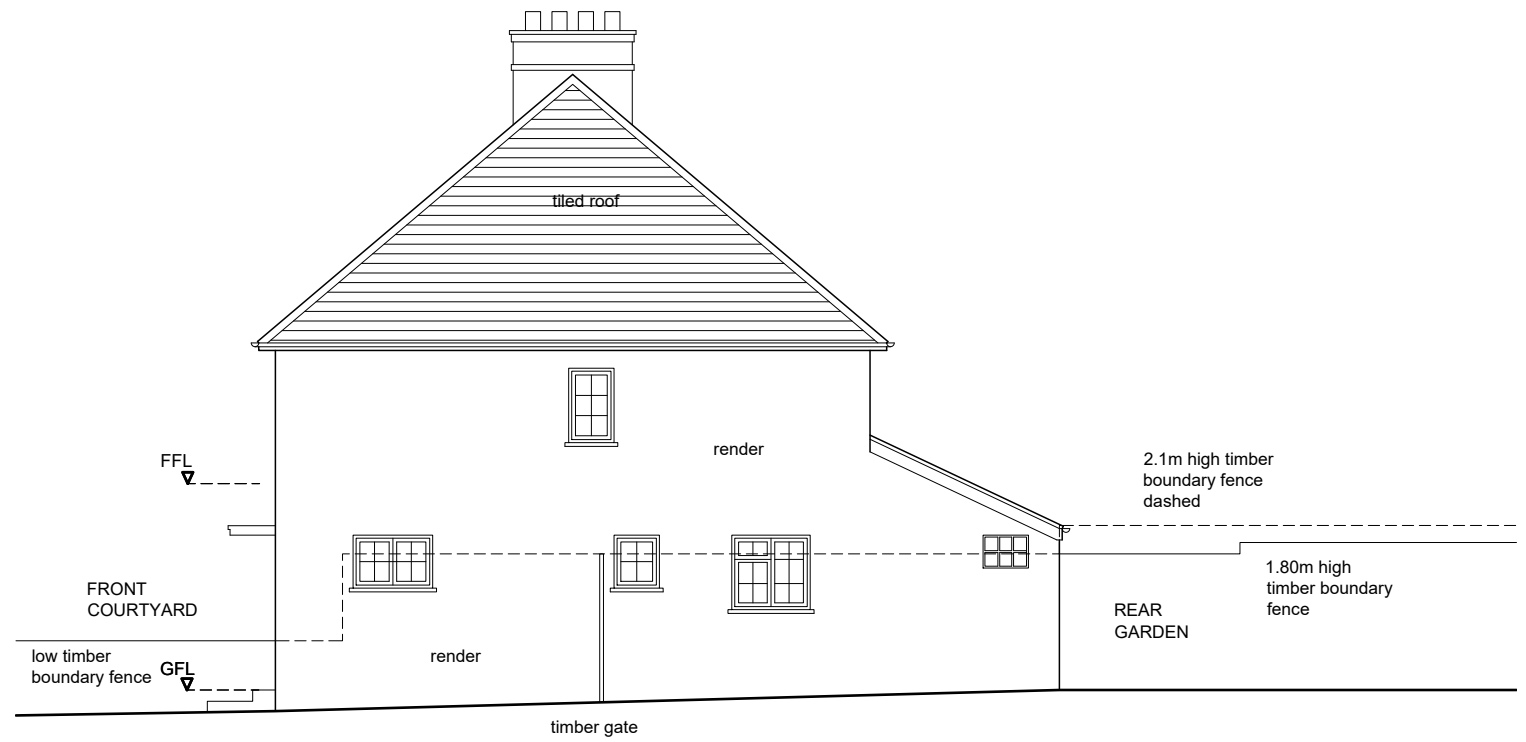

EXISTING RIGHT SIDE ELEVATION
 SCALE 1:100

 

SCALE BAR - SCALE 1:100

REVISION DESCRIPTION	REV	DATE	BY
 W2 Extensions Limited <small>W2 Extensions Limited 36 Beaconsfield Place Epsom KT17 4BD T: 01372308260 M: 07488306733 E: will@w2extensions.com</small>			
CLIENT R. YABUT	SCALE 1:100 @ A3		BY WB
PROJECT 54 THE CRESCENT EPSOM KT18 7LL	DATE JAN. 2024		JOB No. 24-407
DRAWING TITLE EXISTING ELEVATIONS	STATUS PLANNING		DWG No. EX03