

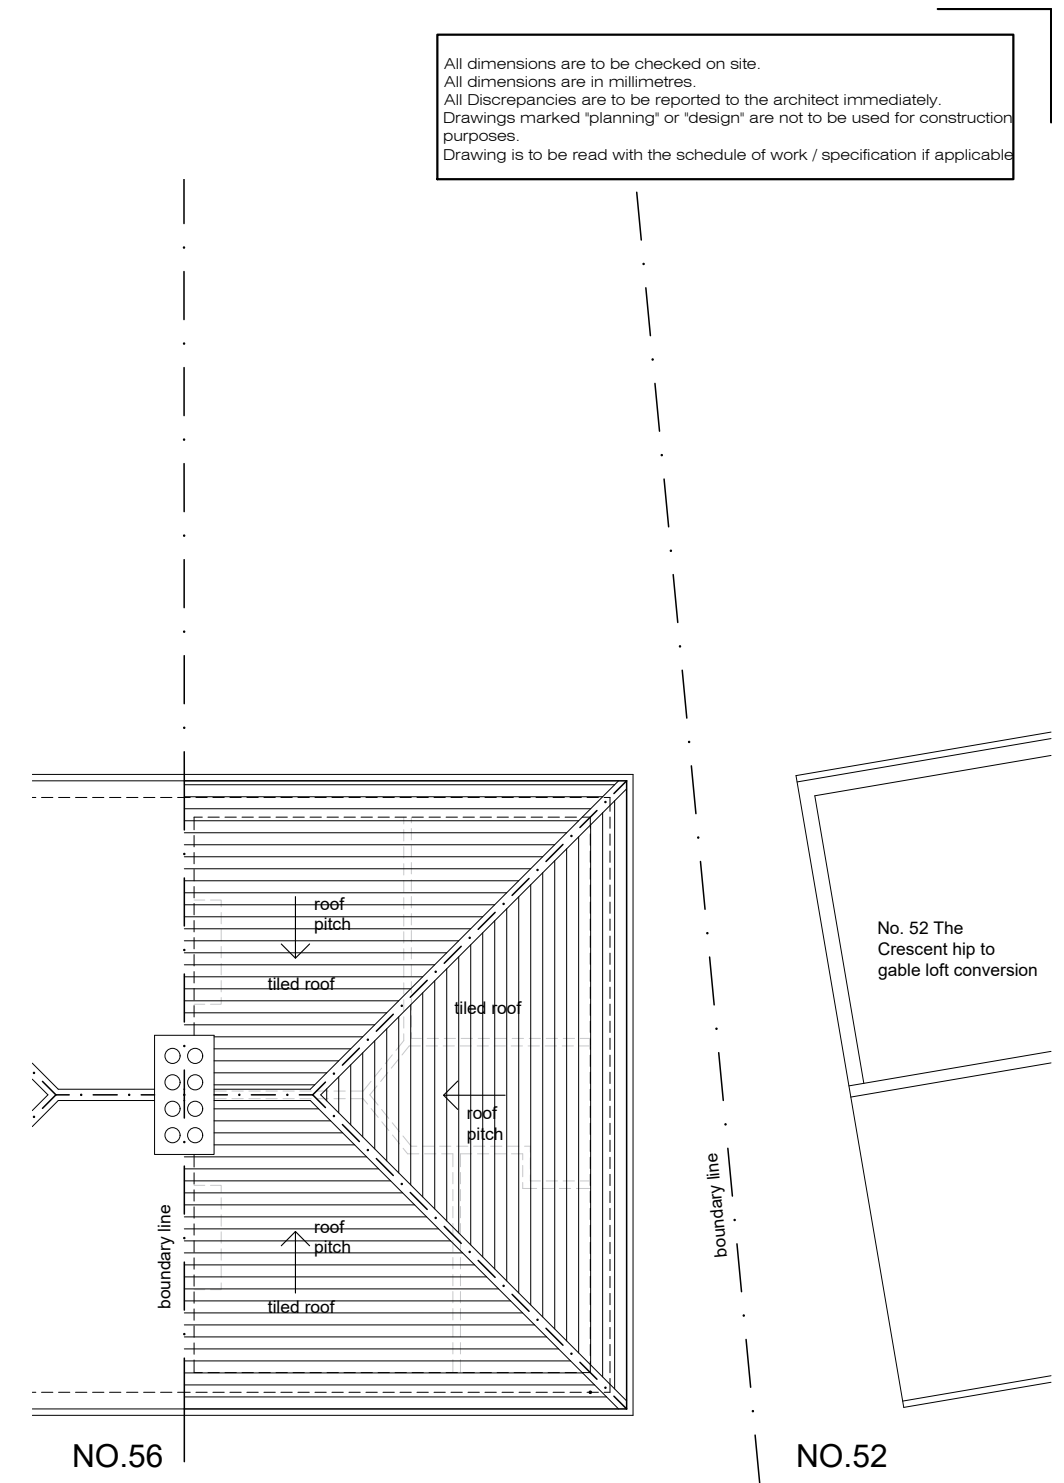
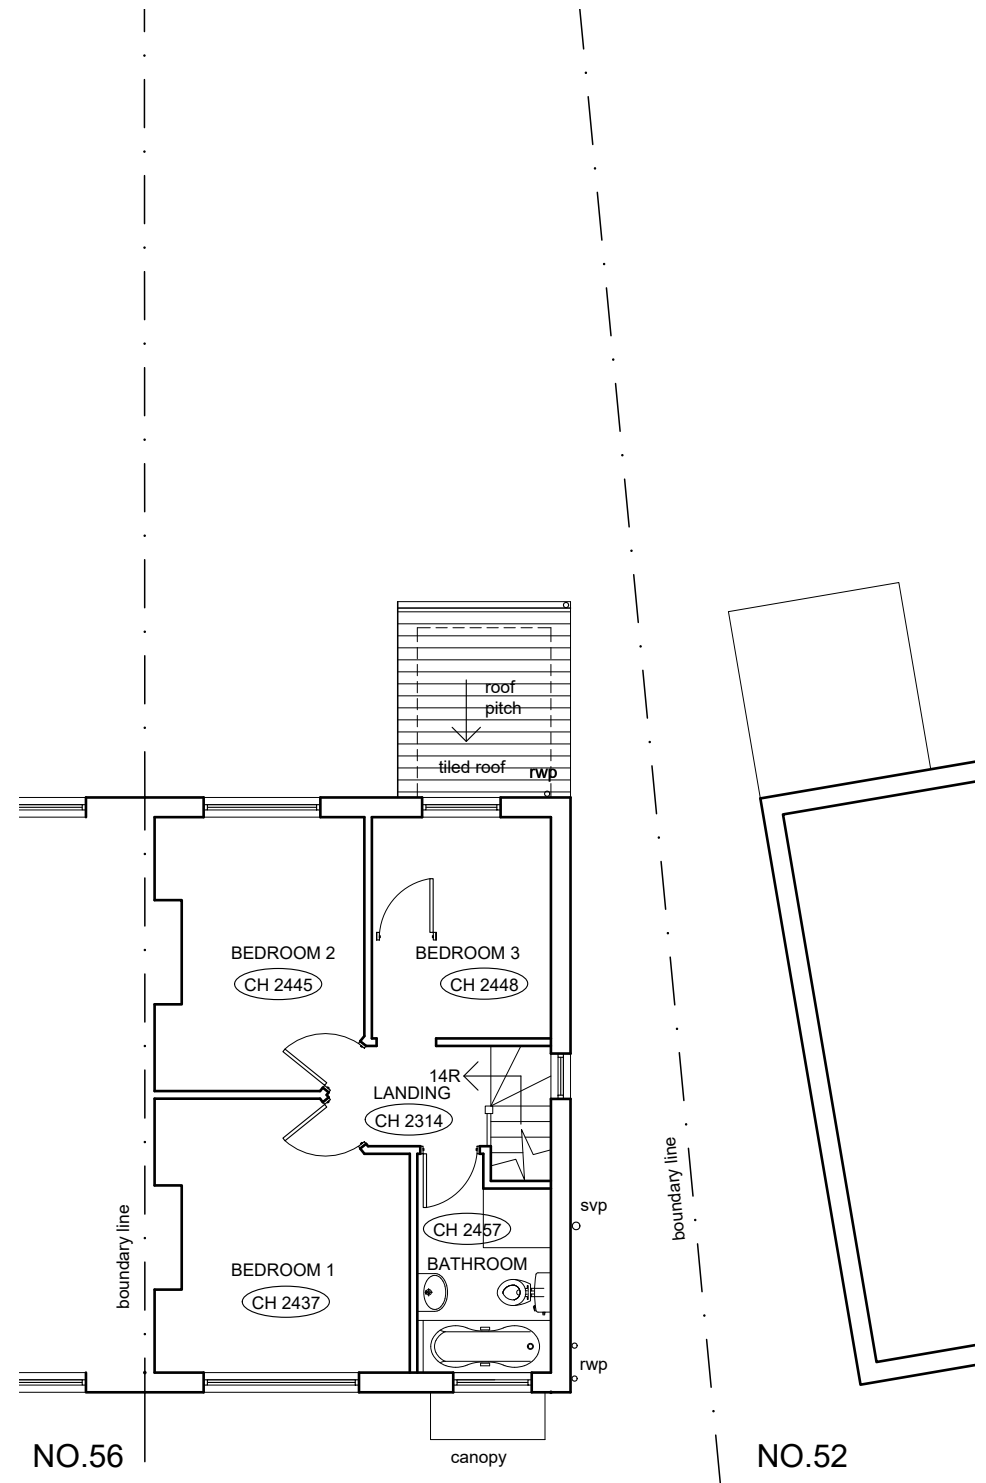
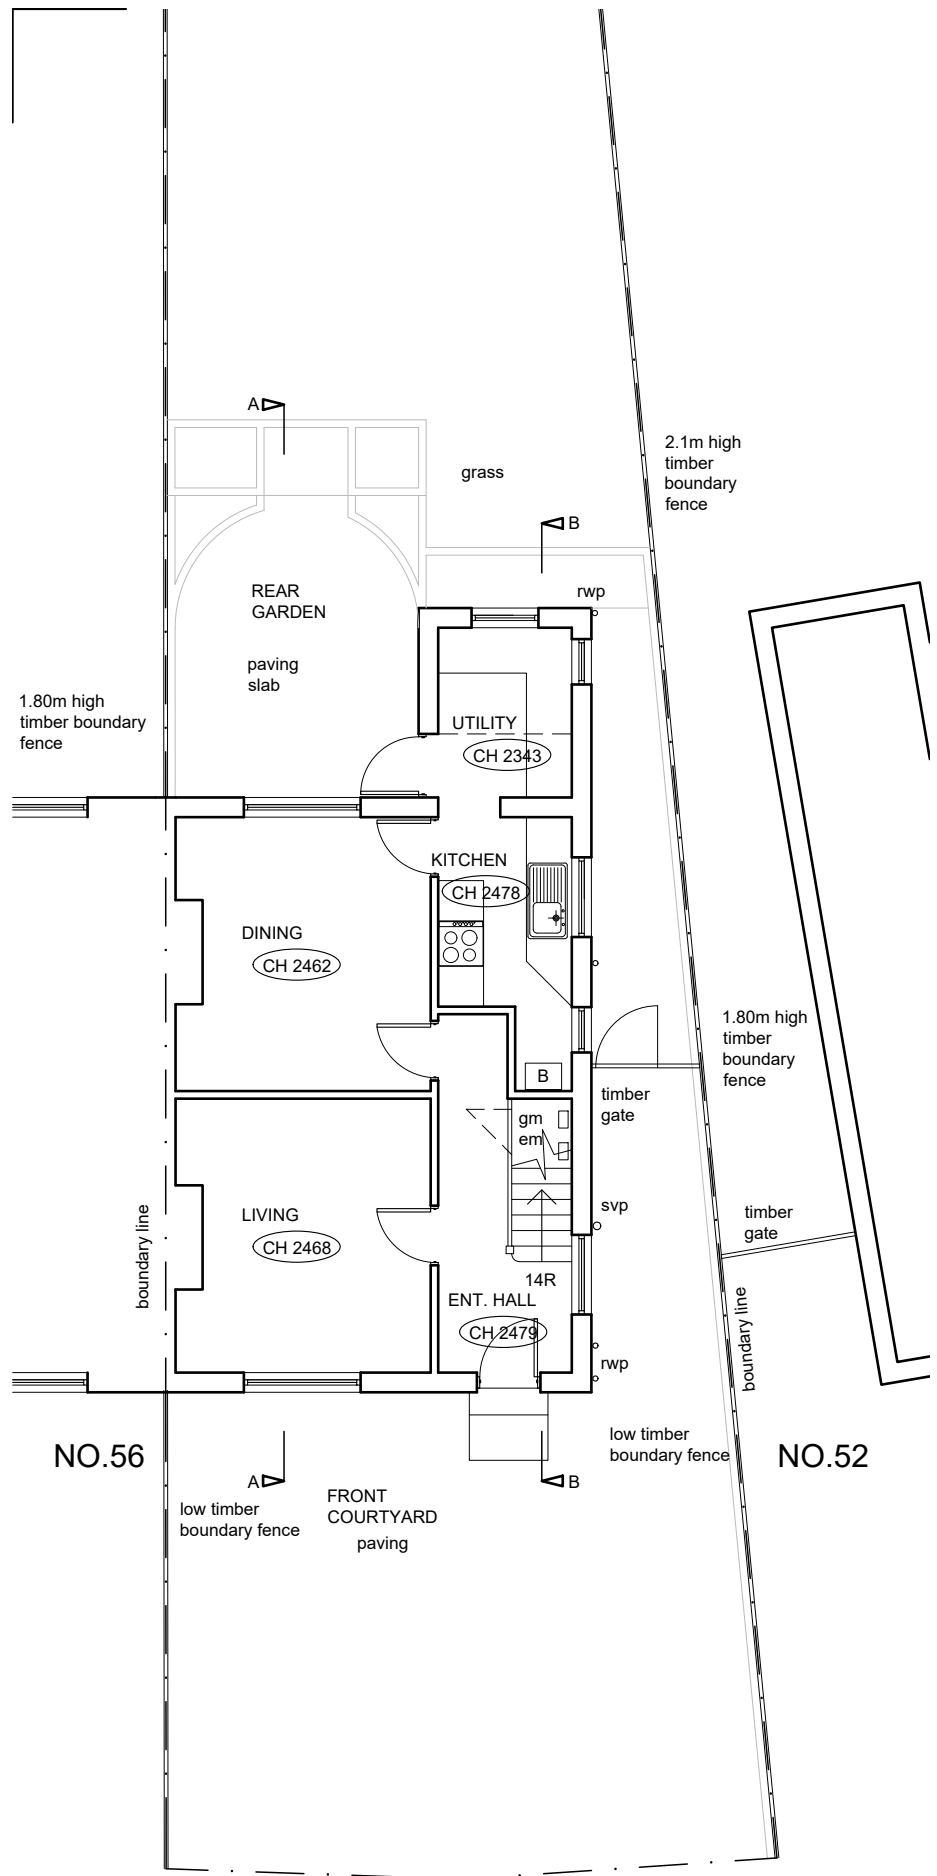



All dimensions are to be checked on site.
 All dimensions are in millimetres.
 All Discrepancies are to be reported to the architect immediately.
 Drawings marked "planning" or "design" are not to be used for construction purposes.
 Drawing is to be read with the schedule of work / specification if applicable

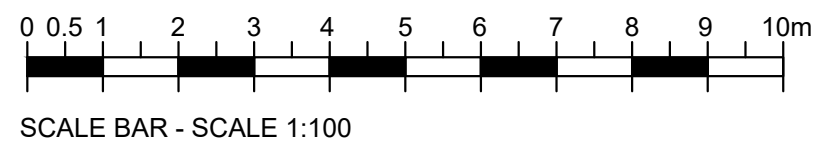

EXISTING FIRST FLOOR PLAN
 SCALE 1:100

EXISTING ROOF PLAN
 SCALE 1:100

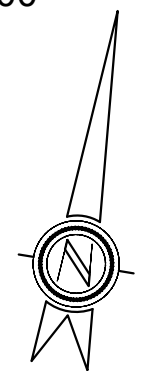

REVISION DESCRIPTION	REV	DATE	BY
 W2 Extensions Limited <small>W2 Extensions Limited 36 Beaconsfield Place Epsom KT17 4BD T: 01372308260 M: 07488306733 E: will@w2extensions.com</small>			
CLIENT R. YABUT	SCALE 1:100 @ A3		DATE JAN. 2024
PROJECT 54 THE CRESCENT EPSOM KT18 7LL	BY WB		JOB No. 24-407
DRAWING TITLE EXISTING FLOOR PLANS AND ROOF PLAN	STATUS PLANNING		DWG No. EX02