





All dimensions are to be checked on site.
 All dimensions are in millimetres.
 All Discrepancies are to be reported to the architect immediately.
 Drawings marked "planning" or "design" are not to be used for construction purposes.
 Drawing is to be read with the schedule of work / specification if applicable

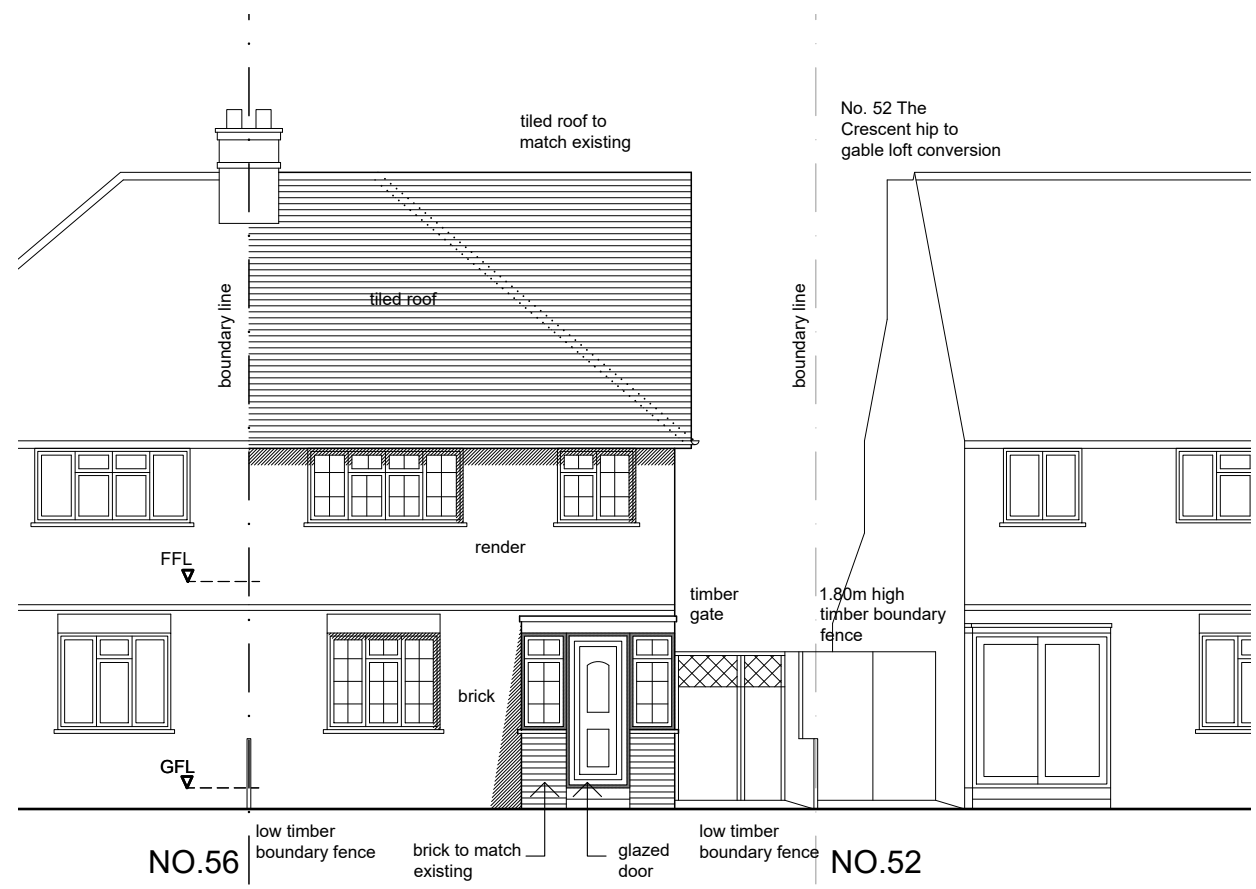


PROPOSED FRONT ELEVATION
 SCALE 1:100

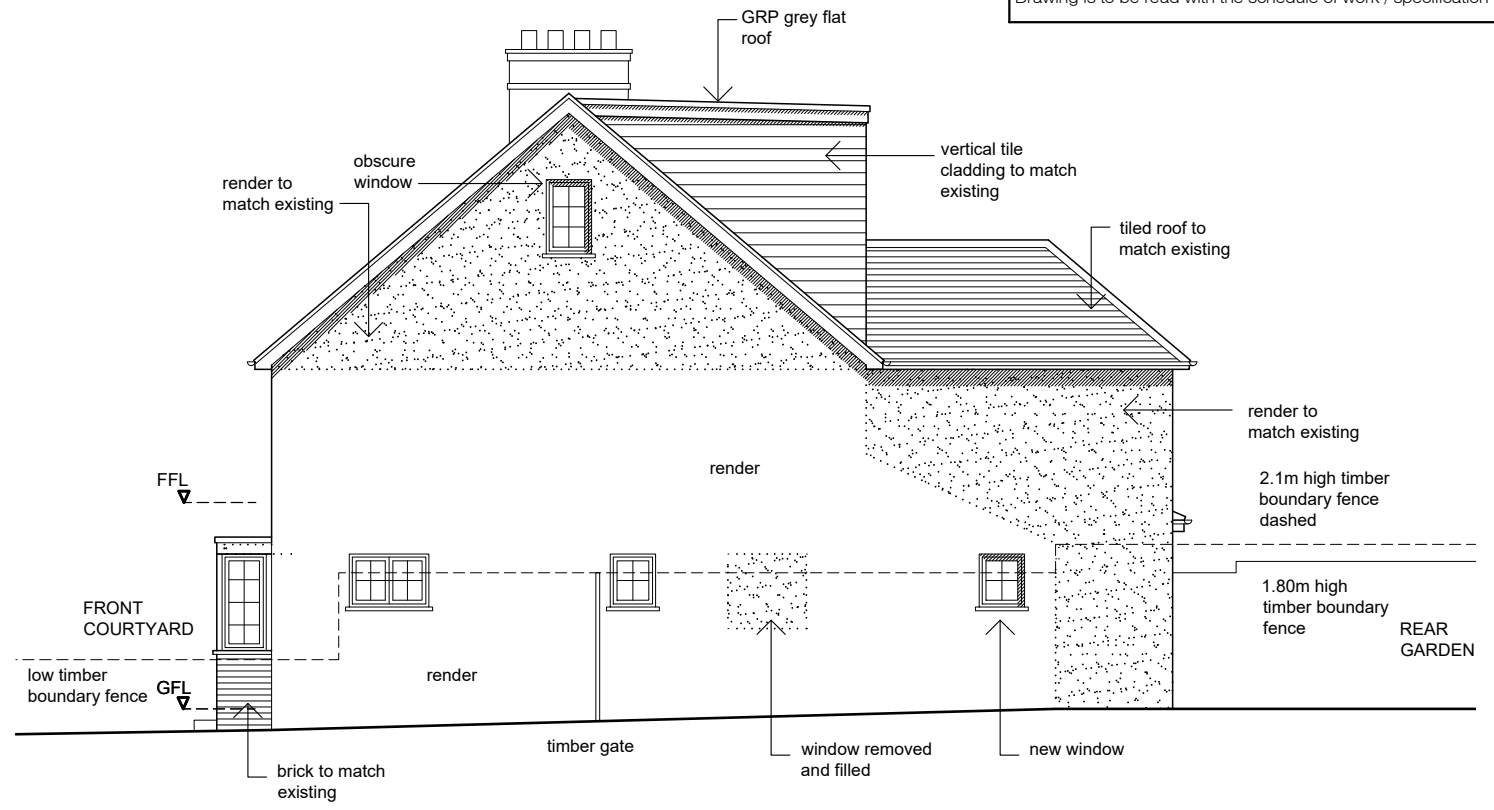


PROPOSED RIGHT SIDE
 ELEVATION SCALE 1:100

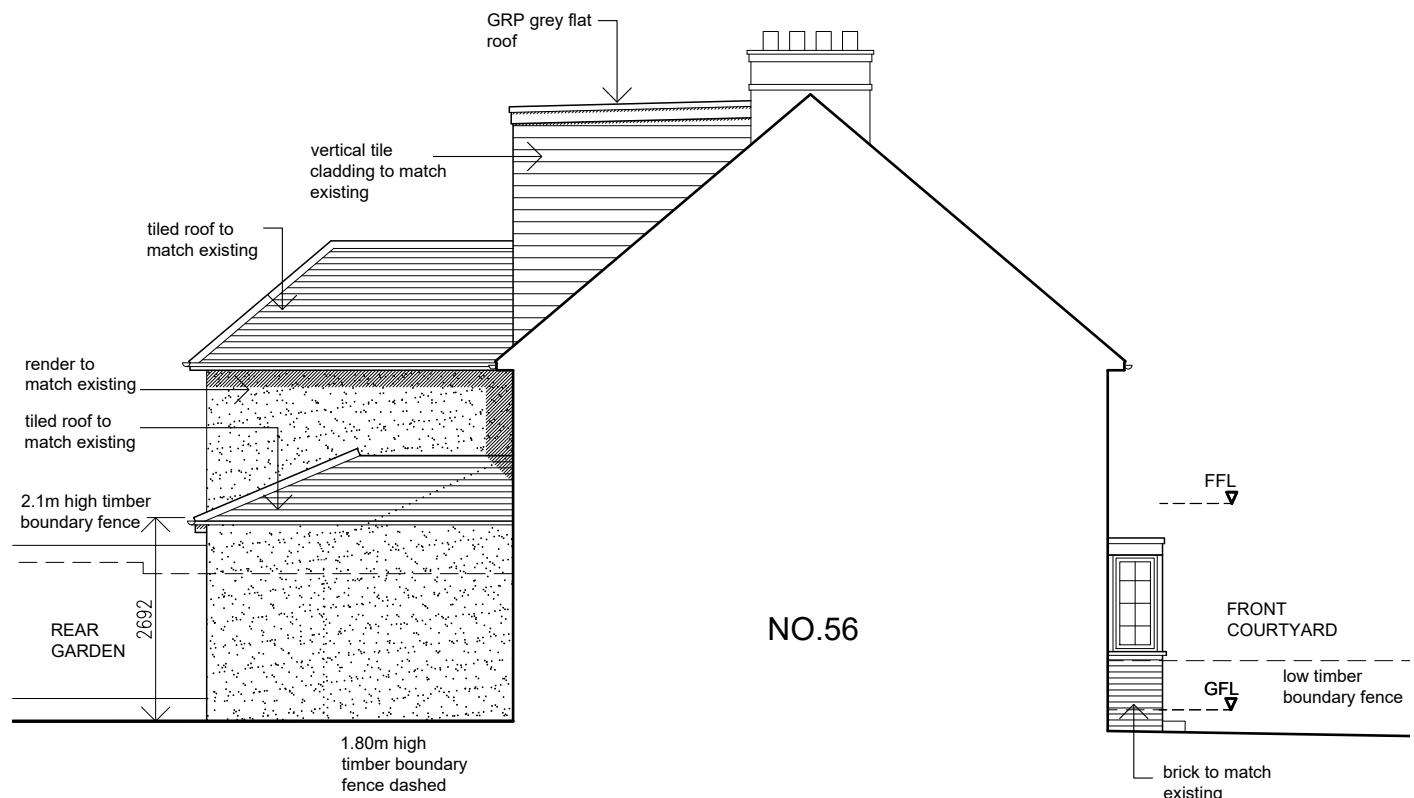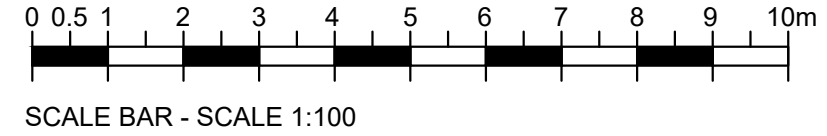

PROPOSED LEFT SIDE
 ELEVATION SCALE 1:100

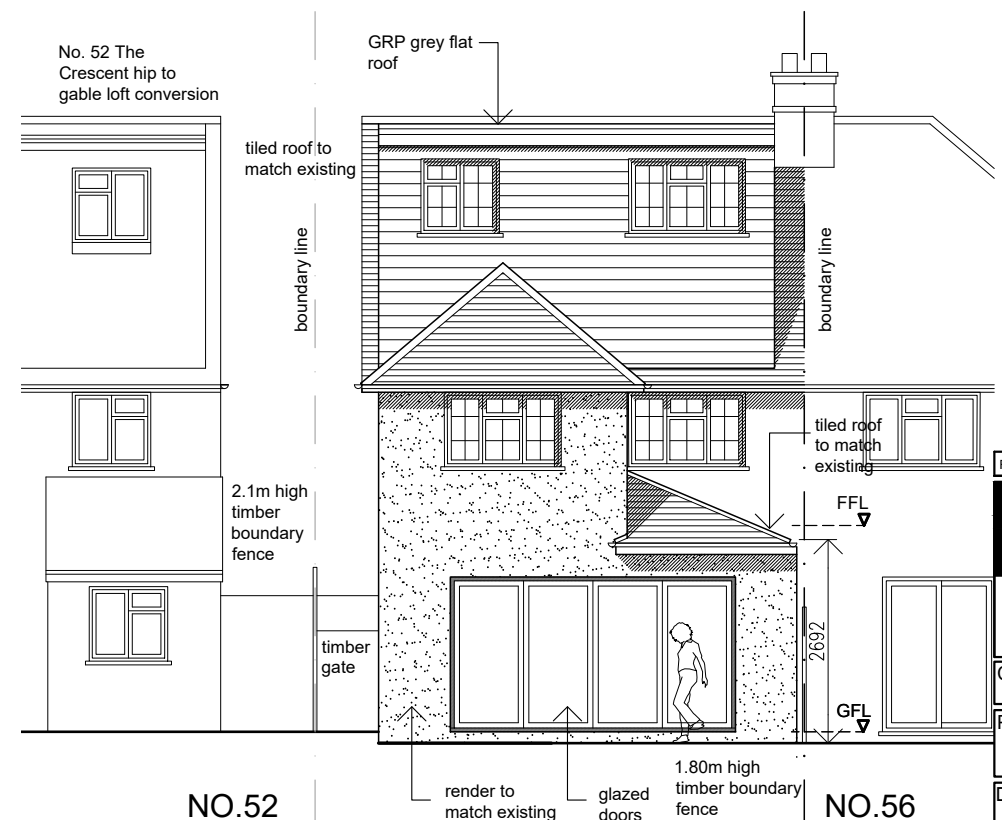

PROPOSED REAR ELEVATION
 SCALE 1:100

REVISION DESCRIPTION	REV DATE	BY
 W2 Extensions Limited <small>W2 Extensions Limited 36 Beaconsfield Place Epsom KT17 4BD T: 01372308260 M: 07488306733 E: will@w2extensions.com</small>		
CLIENT R. YABUT	SCALE 1:100 @ A3	DATE JAN. 2024
PROJECT 54 THE CRESCENT EPSOM KT18 7LL	BY WB	JOB No. 24-407
DRAWING TITLE PROPOSED ELEVATIONS	STATUS PLANNING	DWG No. PR04