


SCALE 1:2500 0 25 50 100 200 300 SCALE 1:1250 0 10 20 50 100

DRAWN BY	DATE	CHECKED
INDEX	DESCRIPTION	

Note: No alterations proposed at this level.

SCALE 1:5 0 0.5 1 1.5 2 2.5 3 3.5 4 4.5 5

SCALE 1:30 0 10 20 30 40 50 60 70 80 90 100

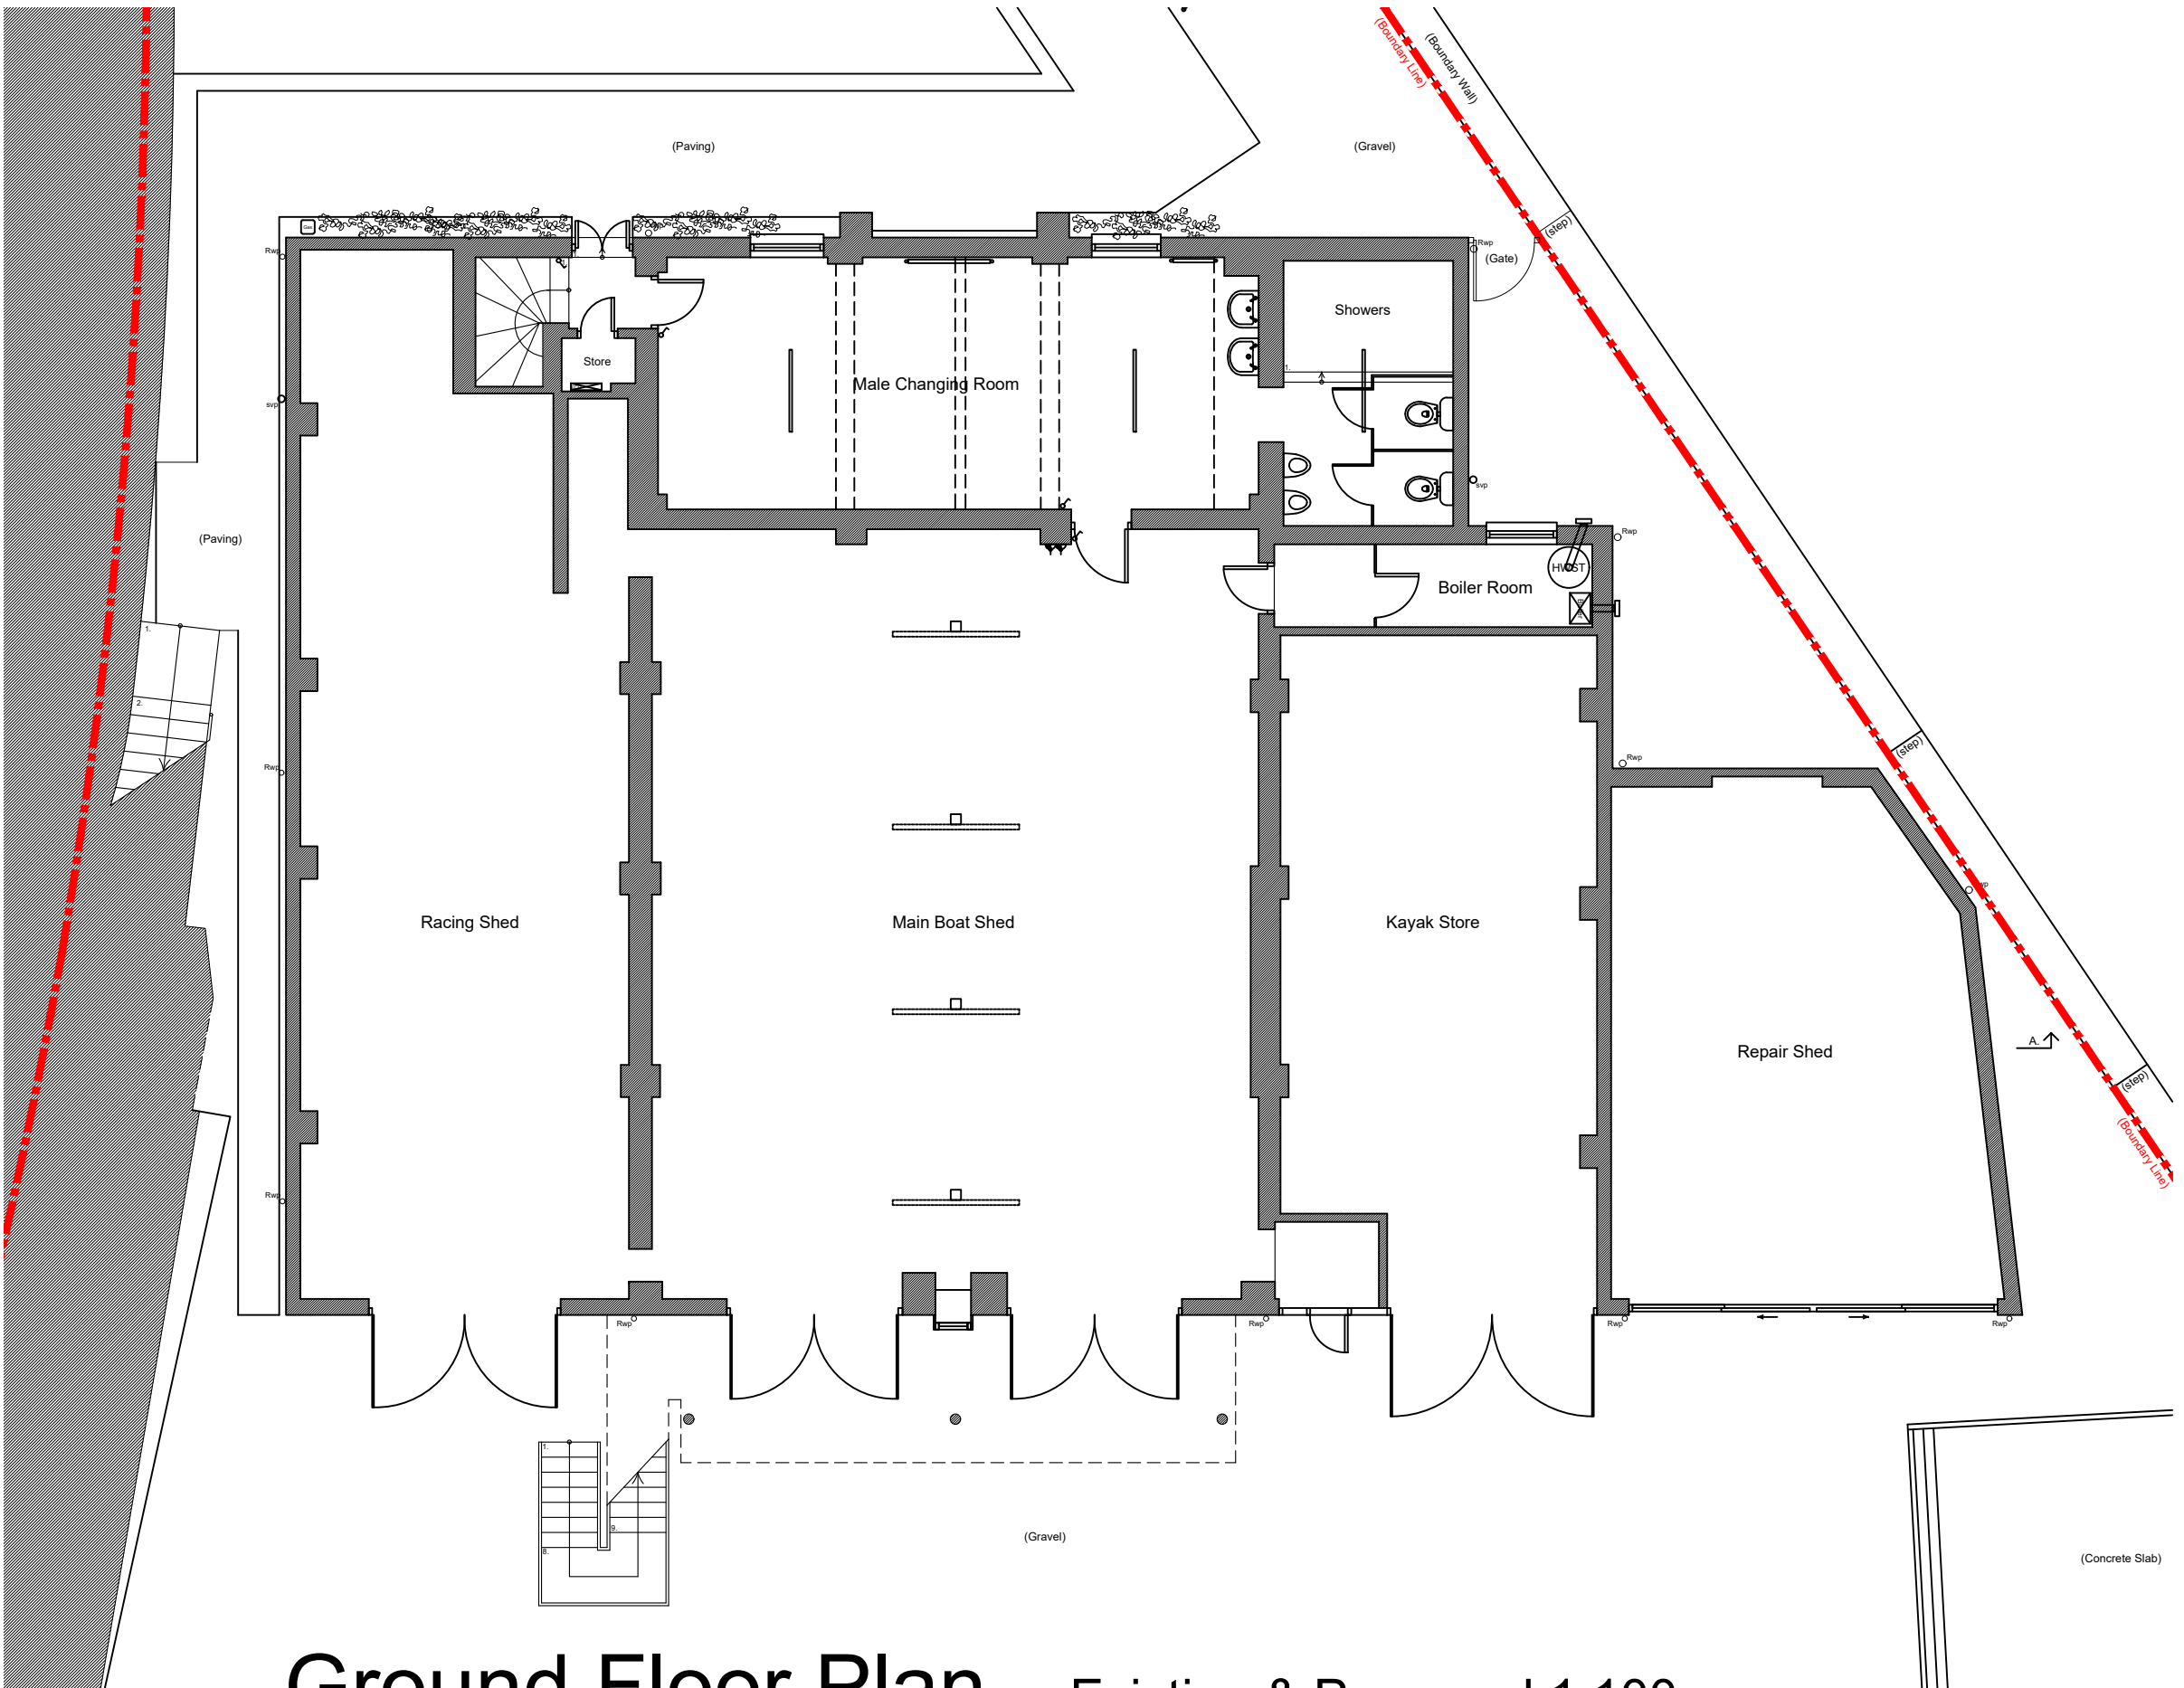

Ground Floor Plan as Existing & Proposed 1:100

Status: **PLANNING**

Client
 ROYAL WEST OF SCOTLAND AMATEUR
 BOAT CLUB
 ESPLANADE, GREENOCK PA16 7SE

Project
 PROPOSED ROOFING WORKS

Number
 PL01

Scale
 1:100

Date
 NOV 23

Drawing Title.
 GROUND FLOOR PLAN

SCALE 1:20 0 0.5 1 2 3 4 5 SCALE 1:50 0 1 2 3 4 5