


SCALE 1:2500 0 25 50 100 200 300

SCALE 1:1250 0 10 20 50 100

INDEX	DESCRIPTION	DATE	CHECKED

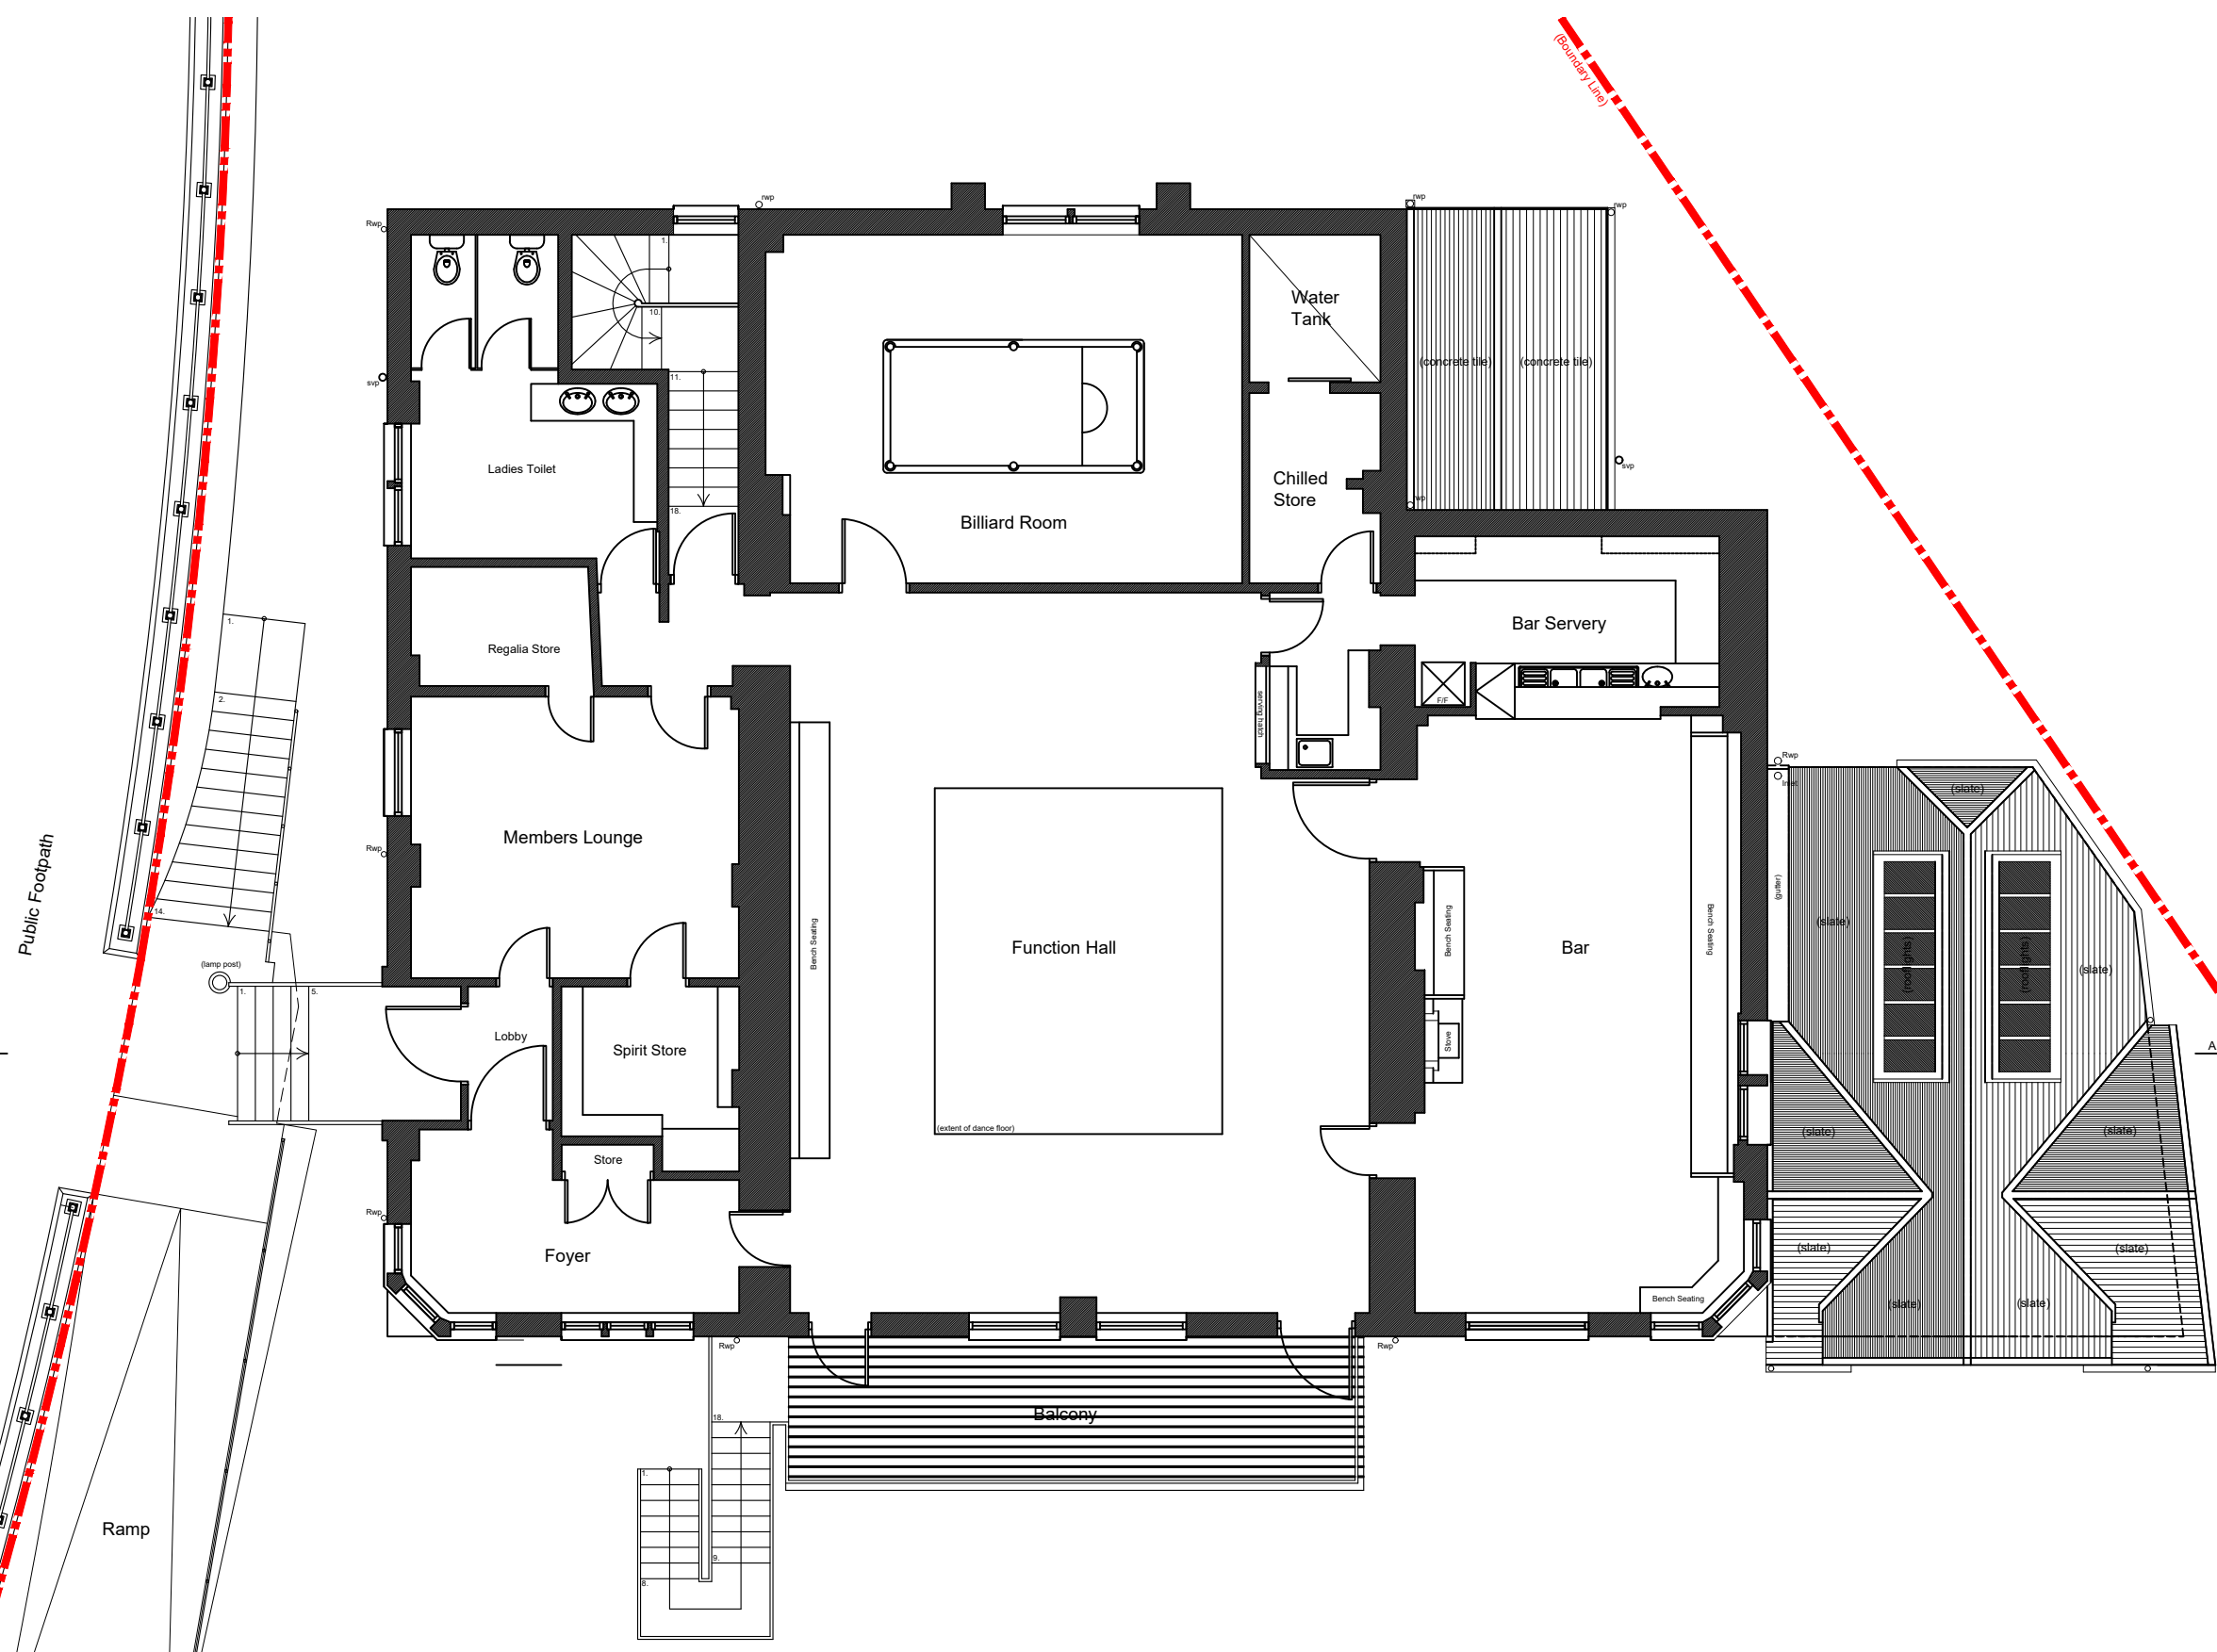

First Floor Plan as Existing 1:100

Status: **PLANNING**

Client
 ROYAL WEST OF SCOTLAND AMATEUR
 BOAT CLUB
 ESPLANADE, GREENOCK PA16 7SE

Project
 PROPOSED ROOFING WORKS

Number: PL02 Scale: 1:100 Date: NOV 23

Drawing Title:
 FIRST FLOOR PLAN AS EXISTING

SCALE 1:15 0 0.5 1

SCALE 1:300 0 10 20 30 40 50 60 70 80 90 100

SCALE 1:10 0 0.5 1

SCALE 1:200 0 5 10 15 20 25 30 35 40 45 50 55 60 65 70 75 80 85 90 95 100

SCALE 1:20 0 0.5 1

SCALE 1:50 0 1 2 3 4 5