


SCALE 1:2500 0 25 50 100 200 300 SCALE 1:1250 0 10 20 50 100

| INDEX | DESCRIPTION |
|-------|-------------|
| | |

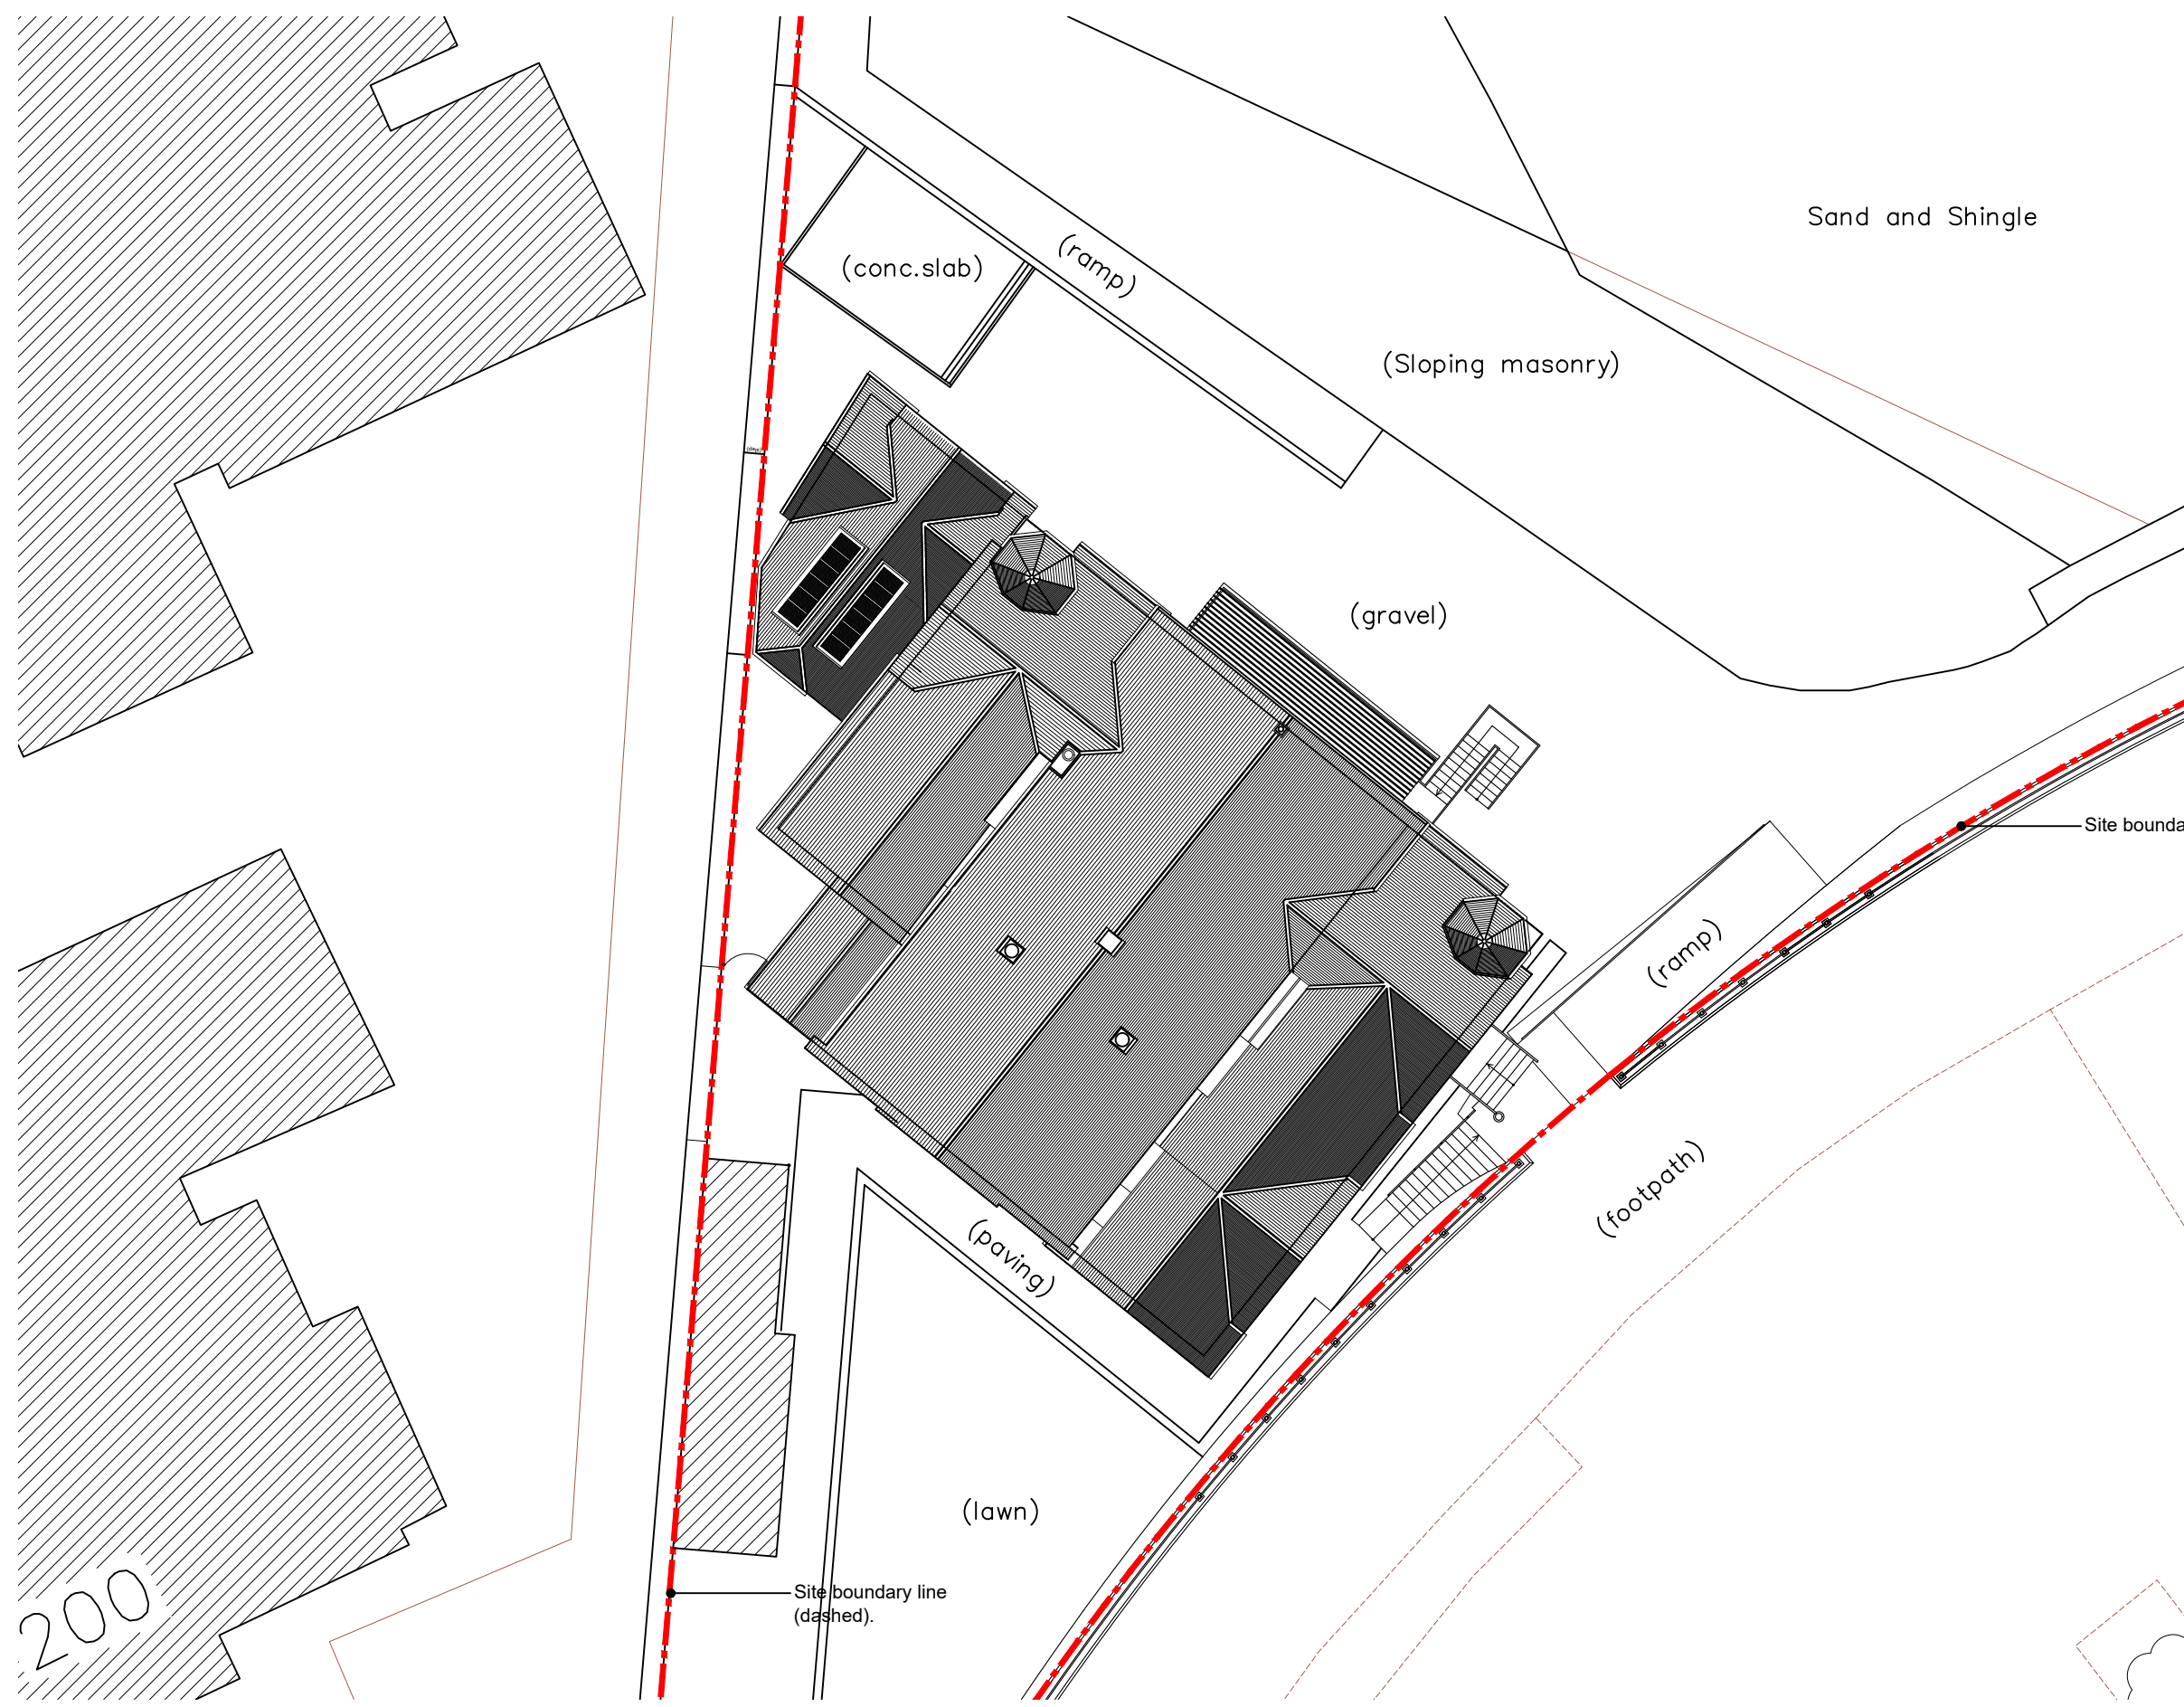

Site boundary line (dashed).

Site boundary line (dashed).

Status: PLANNING

Client
 ROYAL WEST OF SCOTLAND AMATEUR
 BOAT CLUB
 ESPLANADE, GREENOCK PA16 7SE

Project
 PROPOSED ROOFING WORKS

| Number | Scale | Date |
|--------|-------|--------|
| ST01 | 1:200 | NOV 23 |

Drawing Title:
 PART SITE PLAN

(Part) Site Plan 1:200

SCALE 1:20 0 0.5 1 2 SCALE 1:50 0 1 2 3 5