


SCALE 1:2500 0 25 50 100 200 300

SCALE 1:1250 0 10 20 50 100

DRAWN BY		DATE	CHECKED	
INDEX	DESCRIPTION			

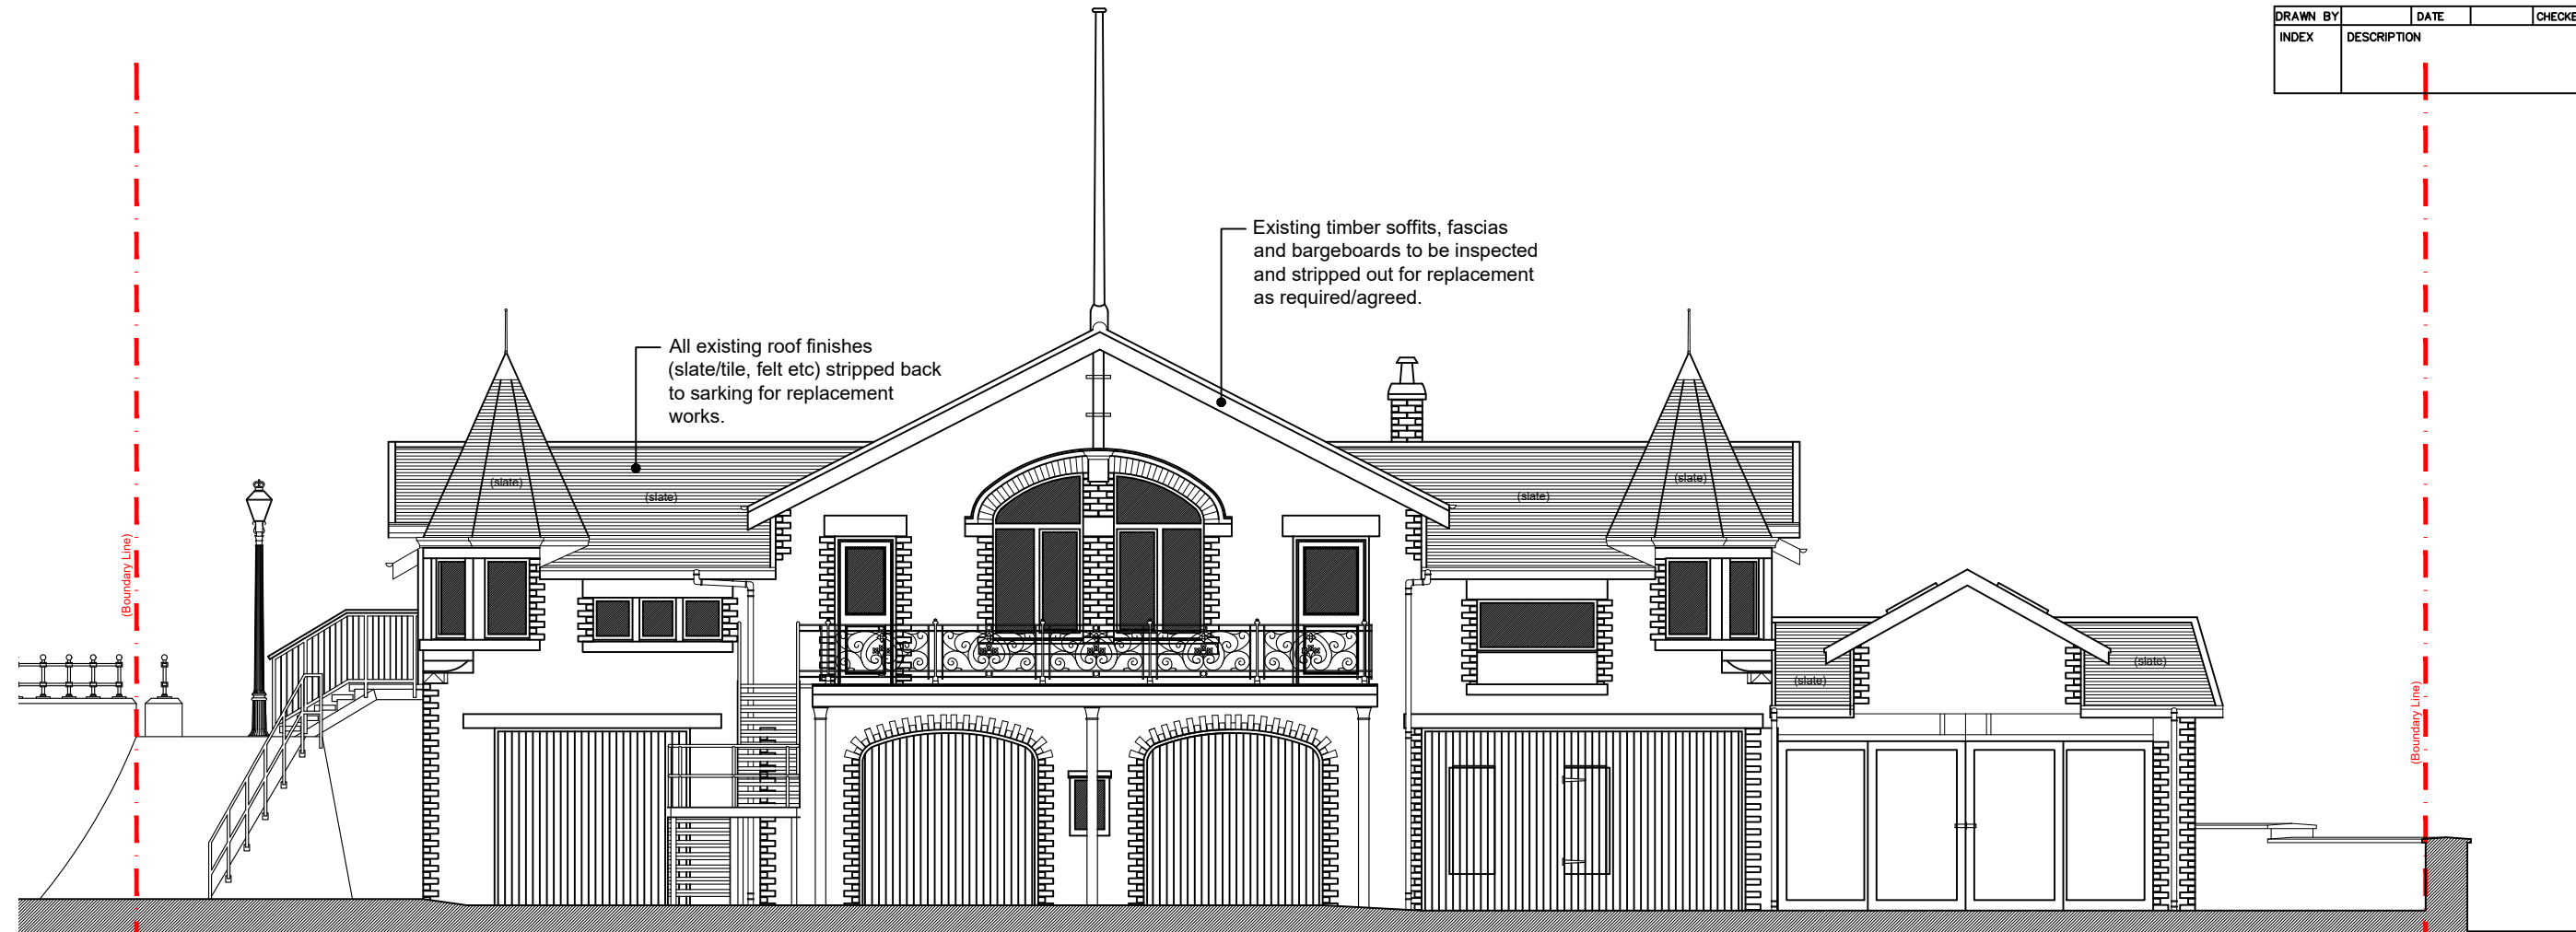

Front Elevation as Existing (NE) 1:100



Rear Elevation as Existing (SW) 1:100

Status: PLANNING

Client
ROYAL WEST OF SCOTLAND AMATEUR
BOAT CLUB
ESPLANADE, GREENOCK PA16 7SE

Project
PROPOSED ROOFING WORKS

Number	Scale	Date
EL01	1:100	NOV 23

Drawing Title:
FRONT AND REAR ELEVATIONS AS EXISTING

SCALE 1:20

0.5

1

2

SCALE 1:50

1

2

3

5

SCALE 1:300 0 10 20 30 40 50 60 70 80 90 100