


SCALE 1:2500 0 25 50 100 200 300

SCALE 1:1250 0 10 20 50 100

INDEX	DESCRIPTION	DATE	CHECKED

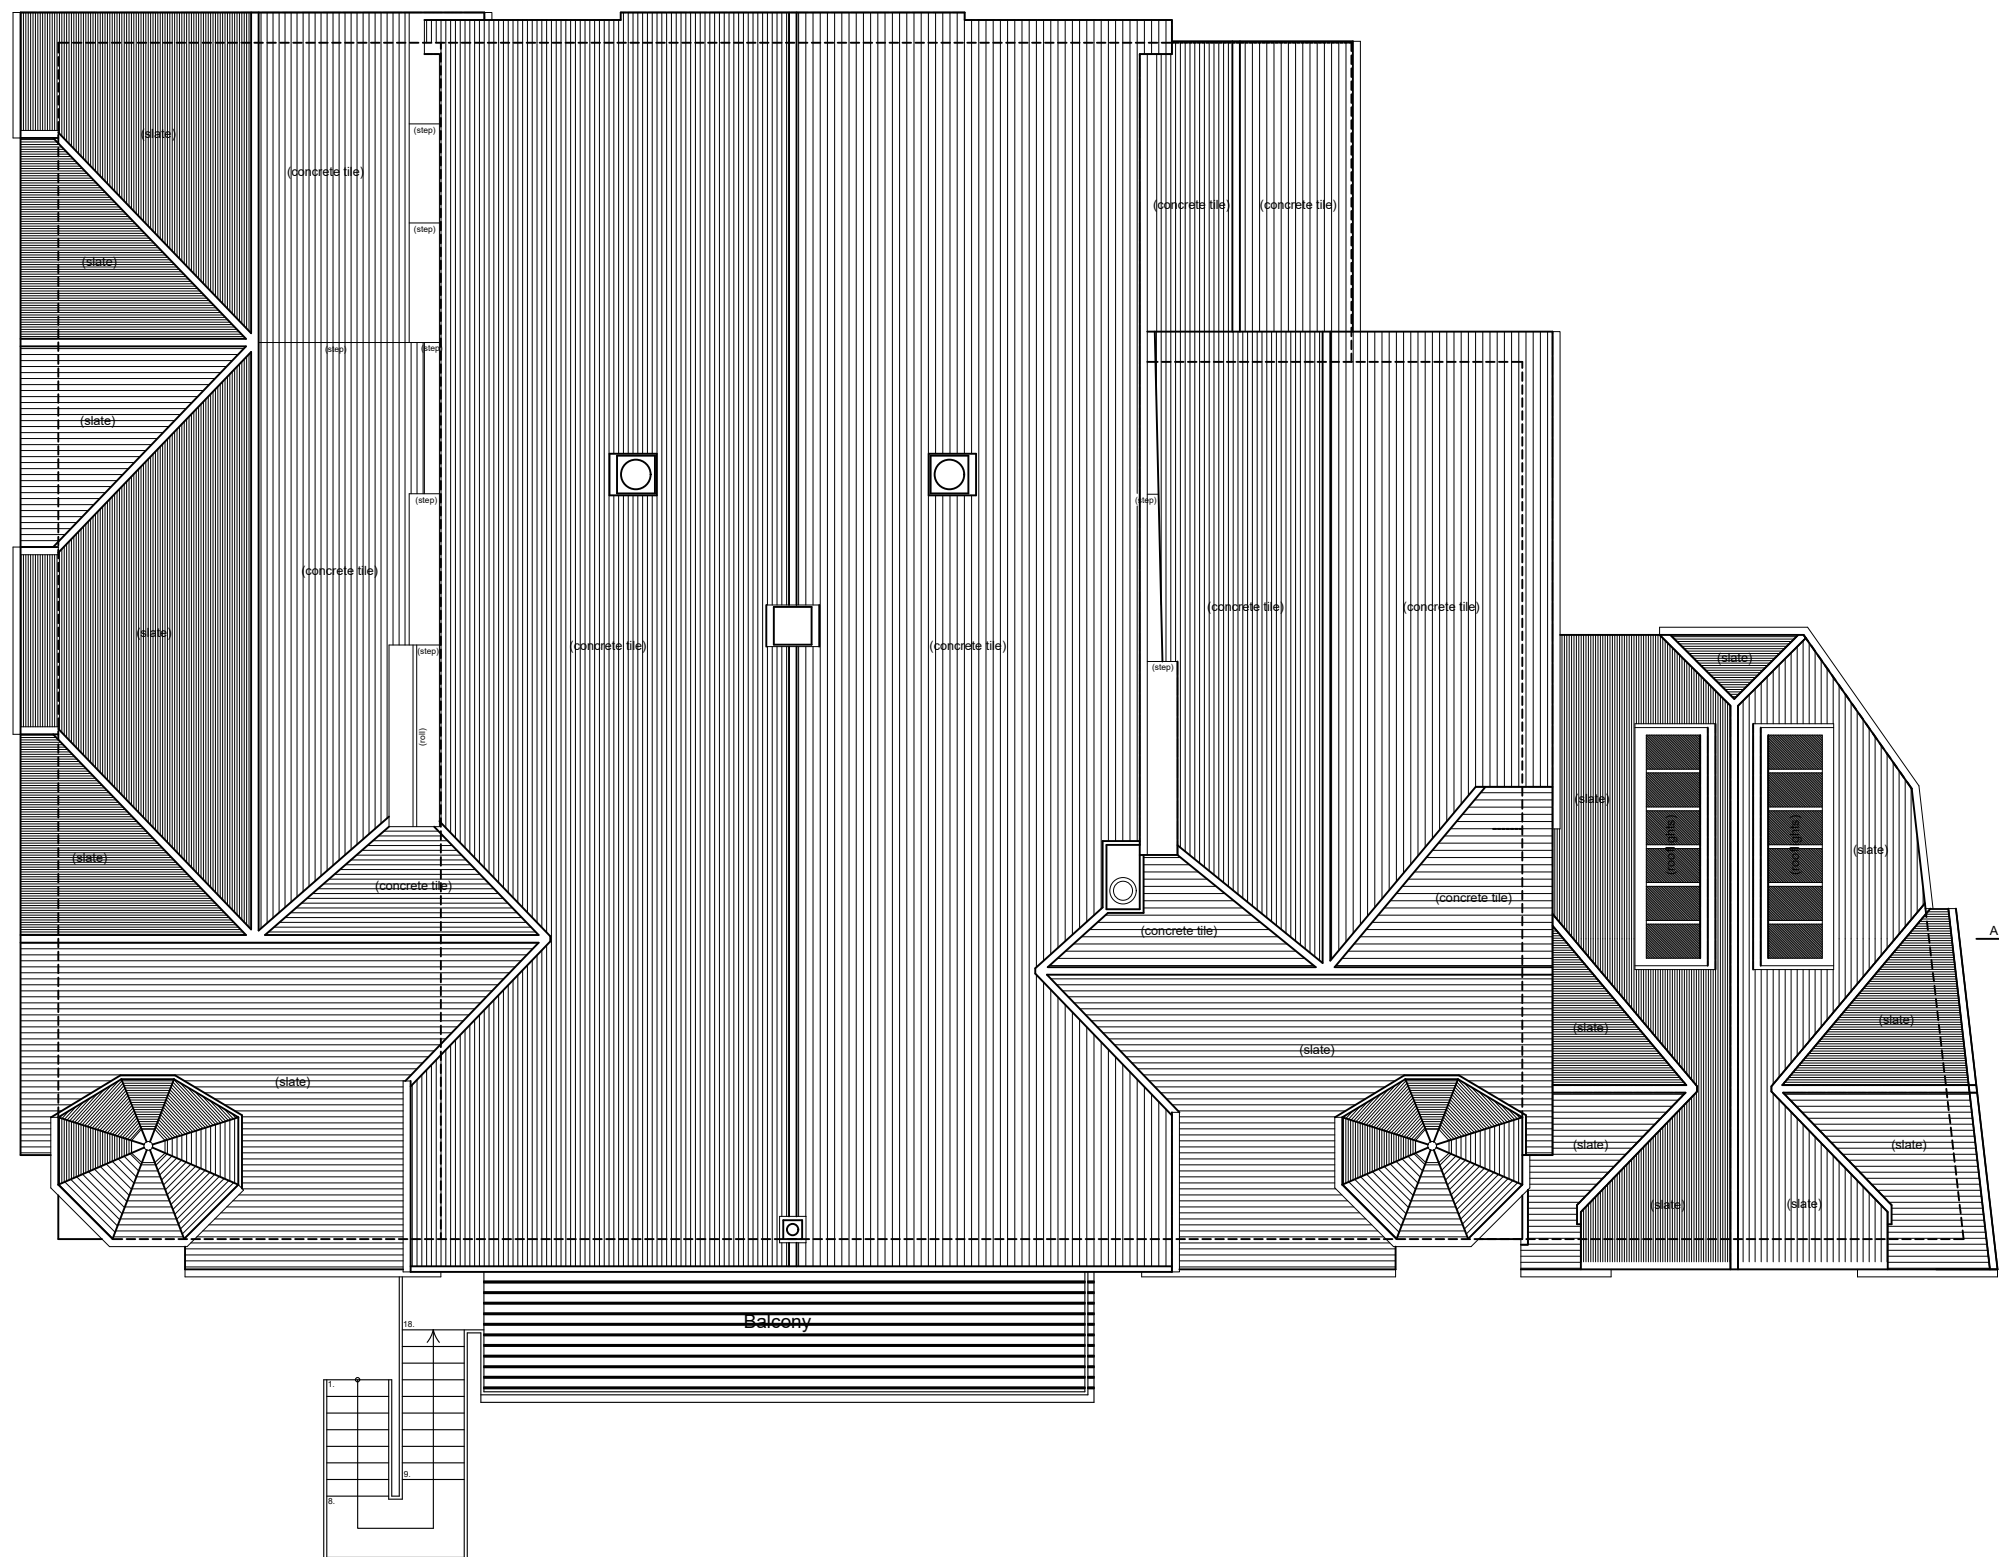

Roof Plan as Existing 1:100

Status: **PLANNING**

Client
ROYAL WEST OF SCOTLAND AMATEUR
BOAT CLUB
ESPLANADE, GREENOCK PA16 7SE

Project
PROPOSED ROOFING WORKS

Number	Scale	Date
PL04	1:100	NOV 23

Drawing Title.
ROOF PLAN AS EXISTING

SCALE 1:20 0 0.5 1 2

SCALE 1:50 0 1 2 3 5

SCALE 1:50 0 10 20 30 40 50 60 70 80 90 100