


SCALE 1:2500 0 25 50 100 200 300

SCALE 1:1250 0 10 20 50 100

DRAWN BY	DATE	CHECKED
INDEX	DESCRIPTION	

See detail drawings for info on proposed new WC alterations.

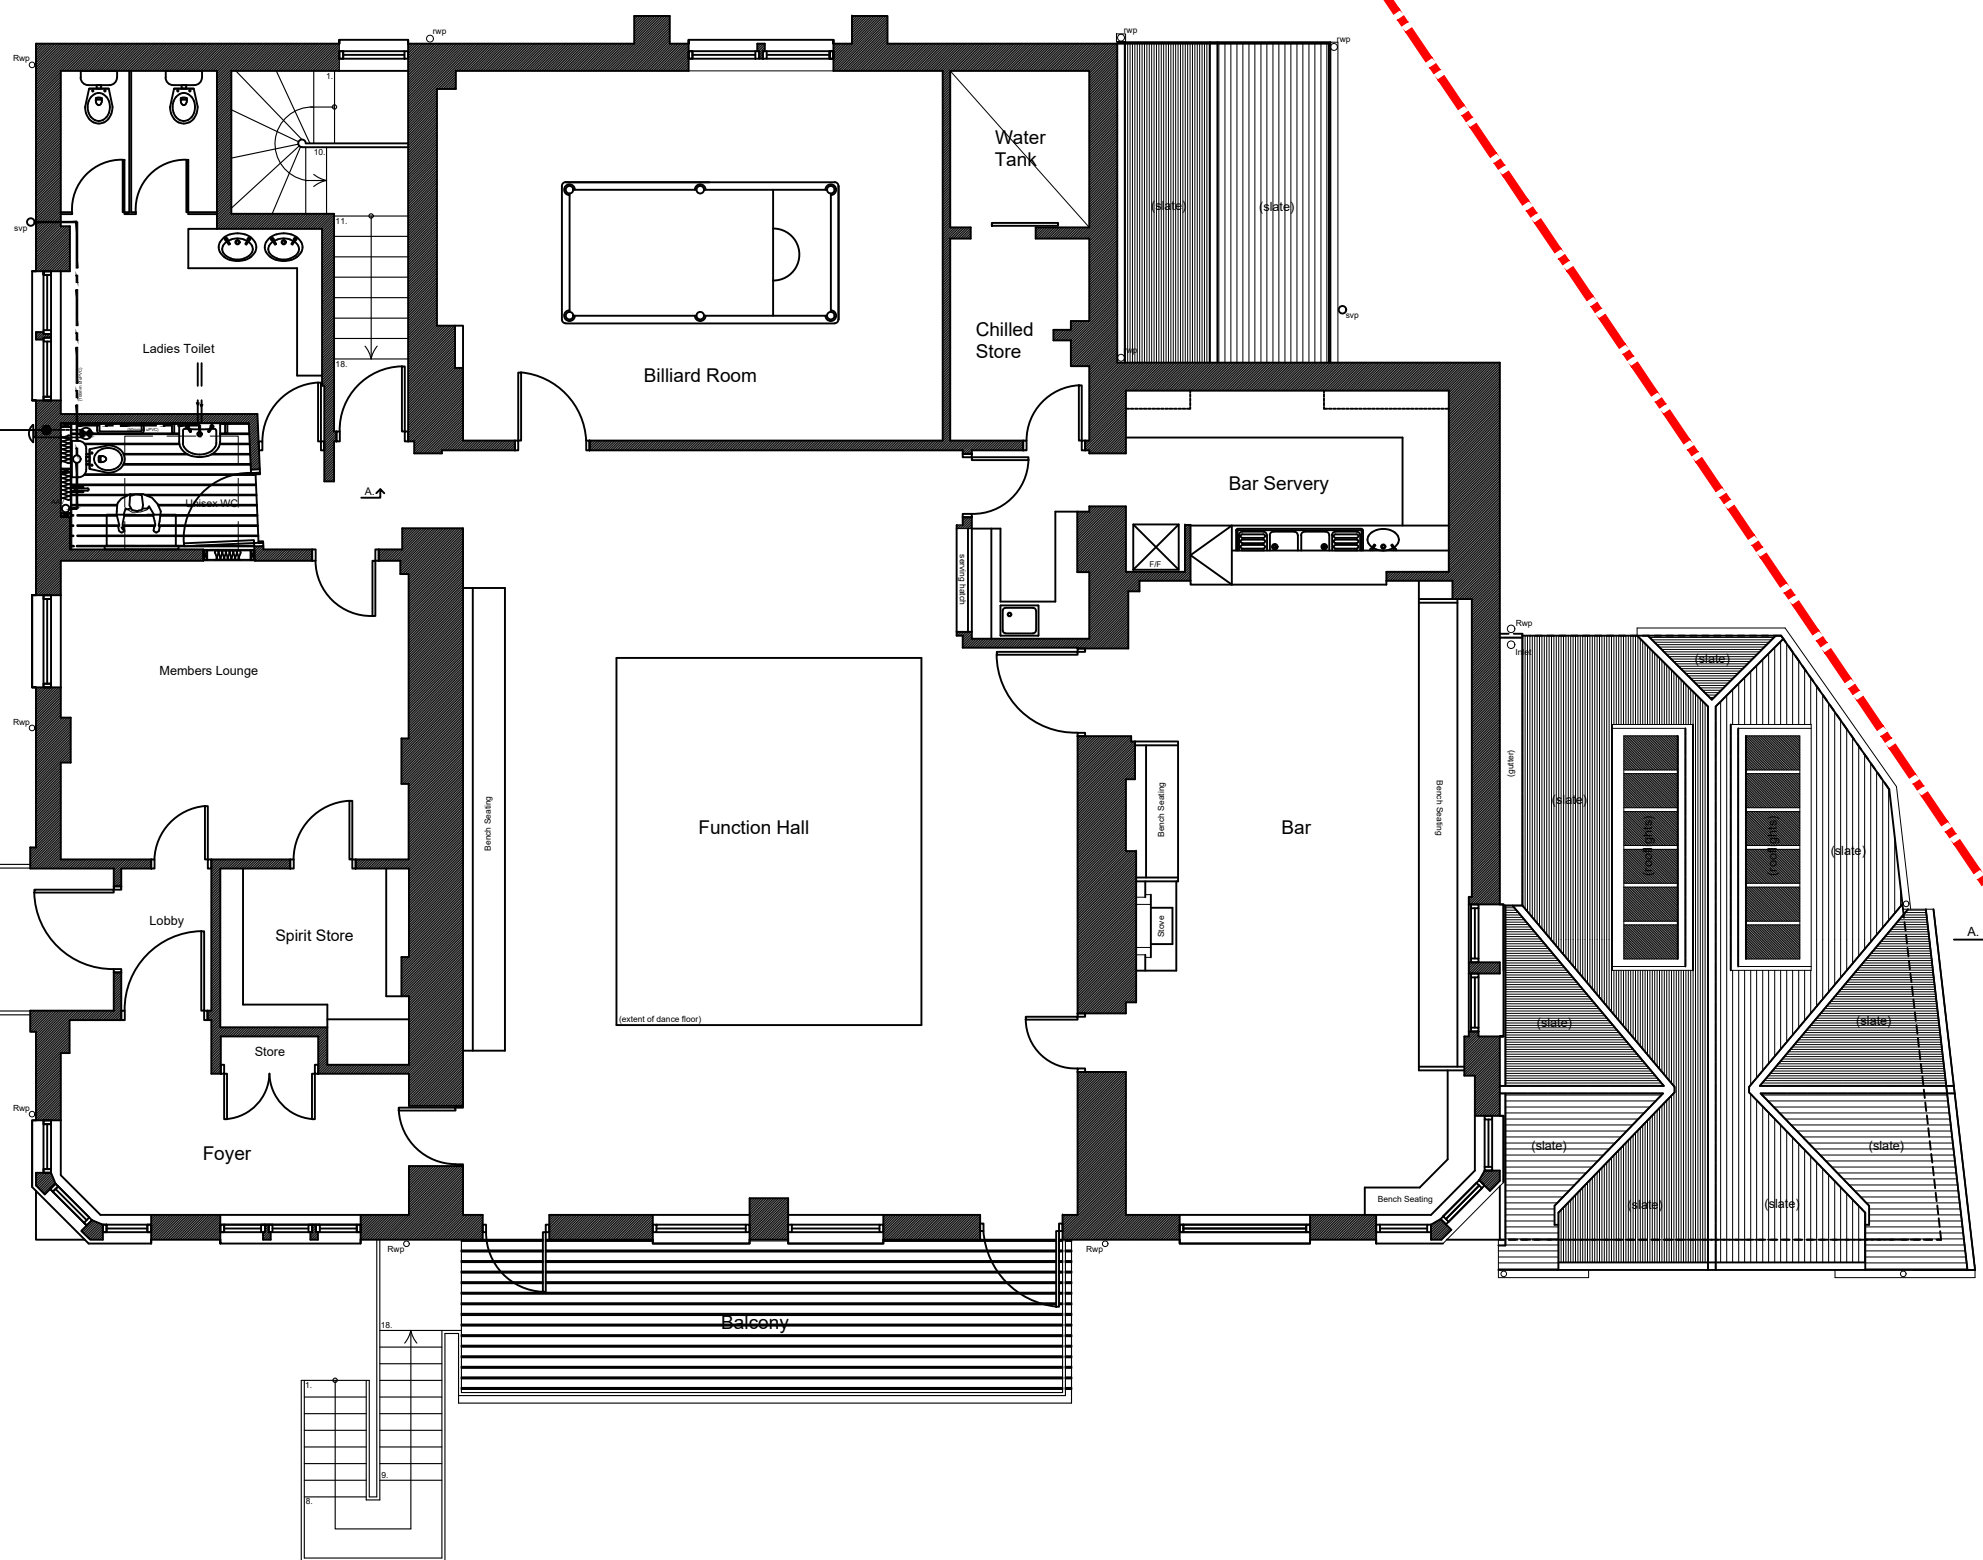

First Floor Plan as Proposed 1:100

Status: PLANNING

Client
ROYAL WEST OF SCOTLAND AMATEUR
BOAT CLUB
ESPLANADE, GREENOCK PA16 7SE

Project
PROPOSED ROOFING WORKS

Number	Scale	Date
PL03	1:100	NOV 23

Drawing Title:
FIRST FLOOR PLAN AS PROPOSED

SCALE 1:20

SCALE 1:50

SCALE 1:300 0 10 20 30 40 50 60 70 80 90 100