
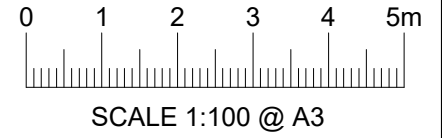
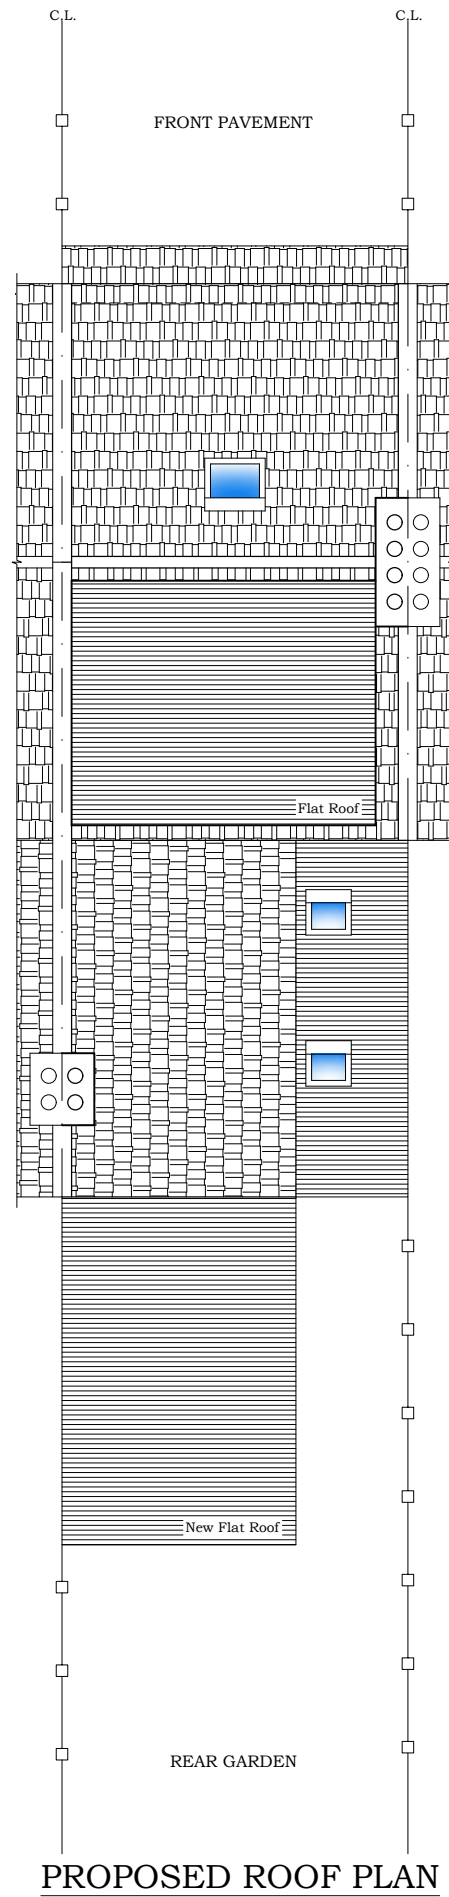


COPYRIGHT PROTECTED ©

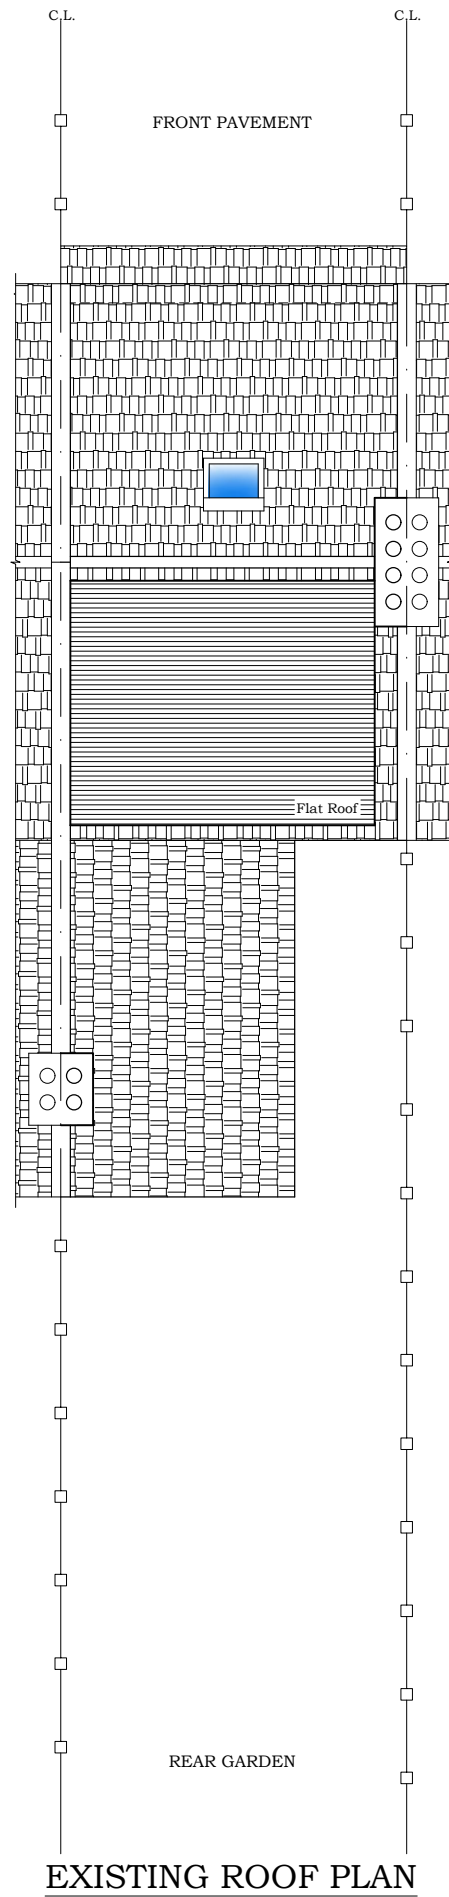

NOTE:  
ALL DIMENSIONS AND DETAILS TO BE CHECKED  
BY CONTRACTOR ON SITE BEFORE WORK  
COMMENCES  
PARTY WALL NOTICE SHOULD BE SERVED  
BY OWNER.

STRAIGHT ARCH LTD.  
ARCHITECTURAL AND STRUCTURAL SERVICES  
TEL: 0207 345 7363  
Info@straightarch.co.uk

TITLE:  
ROOF PLANS

PROJECT:  
33 ST. MARTINS AVENUE  
LONDON, E6 3DU.

Date: FEB. 2024  
Scale: 1:100@A3  
Sheet No. S1-06  
File No.