



SCALE 1:100 @ A3

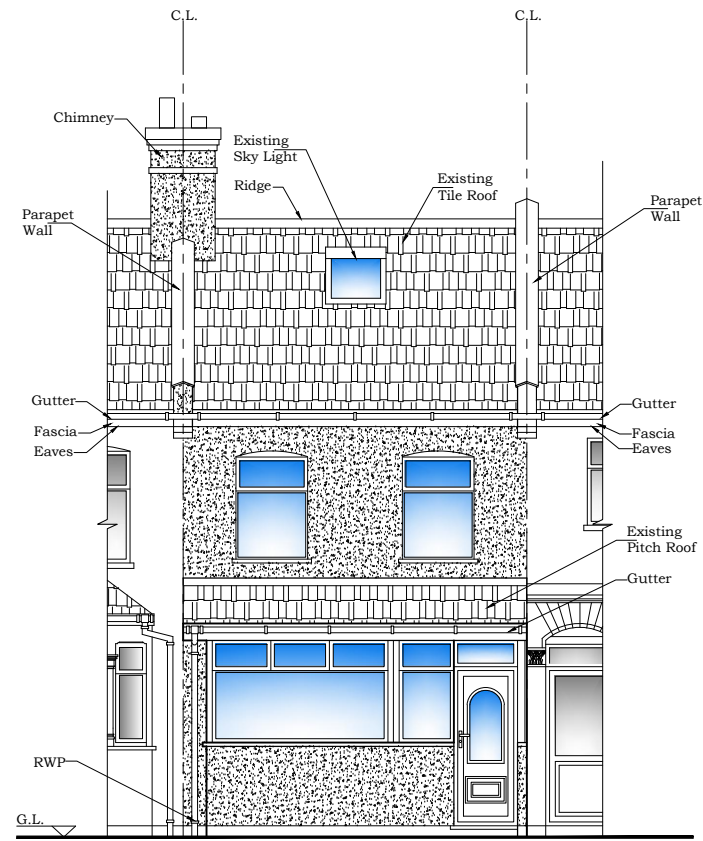

EXISTING FRONT ELEVATION

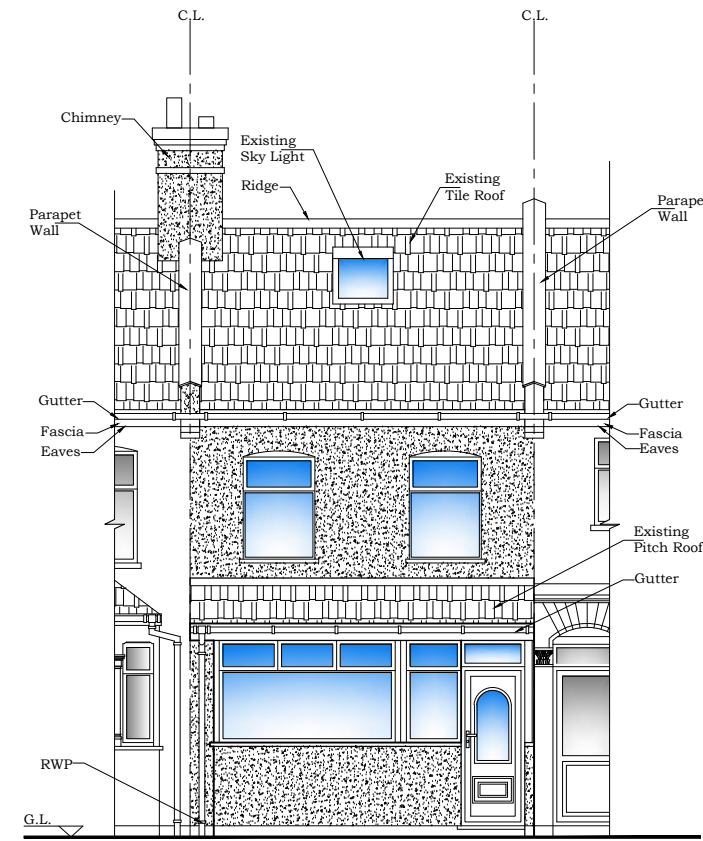

FRONT FRONT ELEVATION

(With No Change).

NOTE:
ALL DIMENSIONS AND DETAILS TO BE CHECKED
BY CONTRACTOR ON SITE BEFORE WORK
COMMENCES
PARTY WALL NOTICE SHOULD BE SERVED
BY OWNER.

STRAIGHT ARCH LTD.
ARCHITECTURAL AND STRUCTURAL SERVICES
Info@straightarch.co.uk
TEL: 0207 345 7363

TITLE:
ELEVATIONS

PROJECT:
33 ST. MARTINS AVENUE
LONDON, E6 3DU.

Date: FEB. 2024

Scale: 1:100@A3

Sheet No. S1-03

File No.