


GROUND FLOOR PLAN AS EXISTING



ATTIC PLAN AS EXISTING

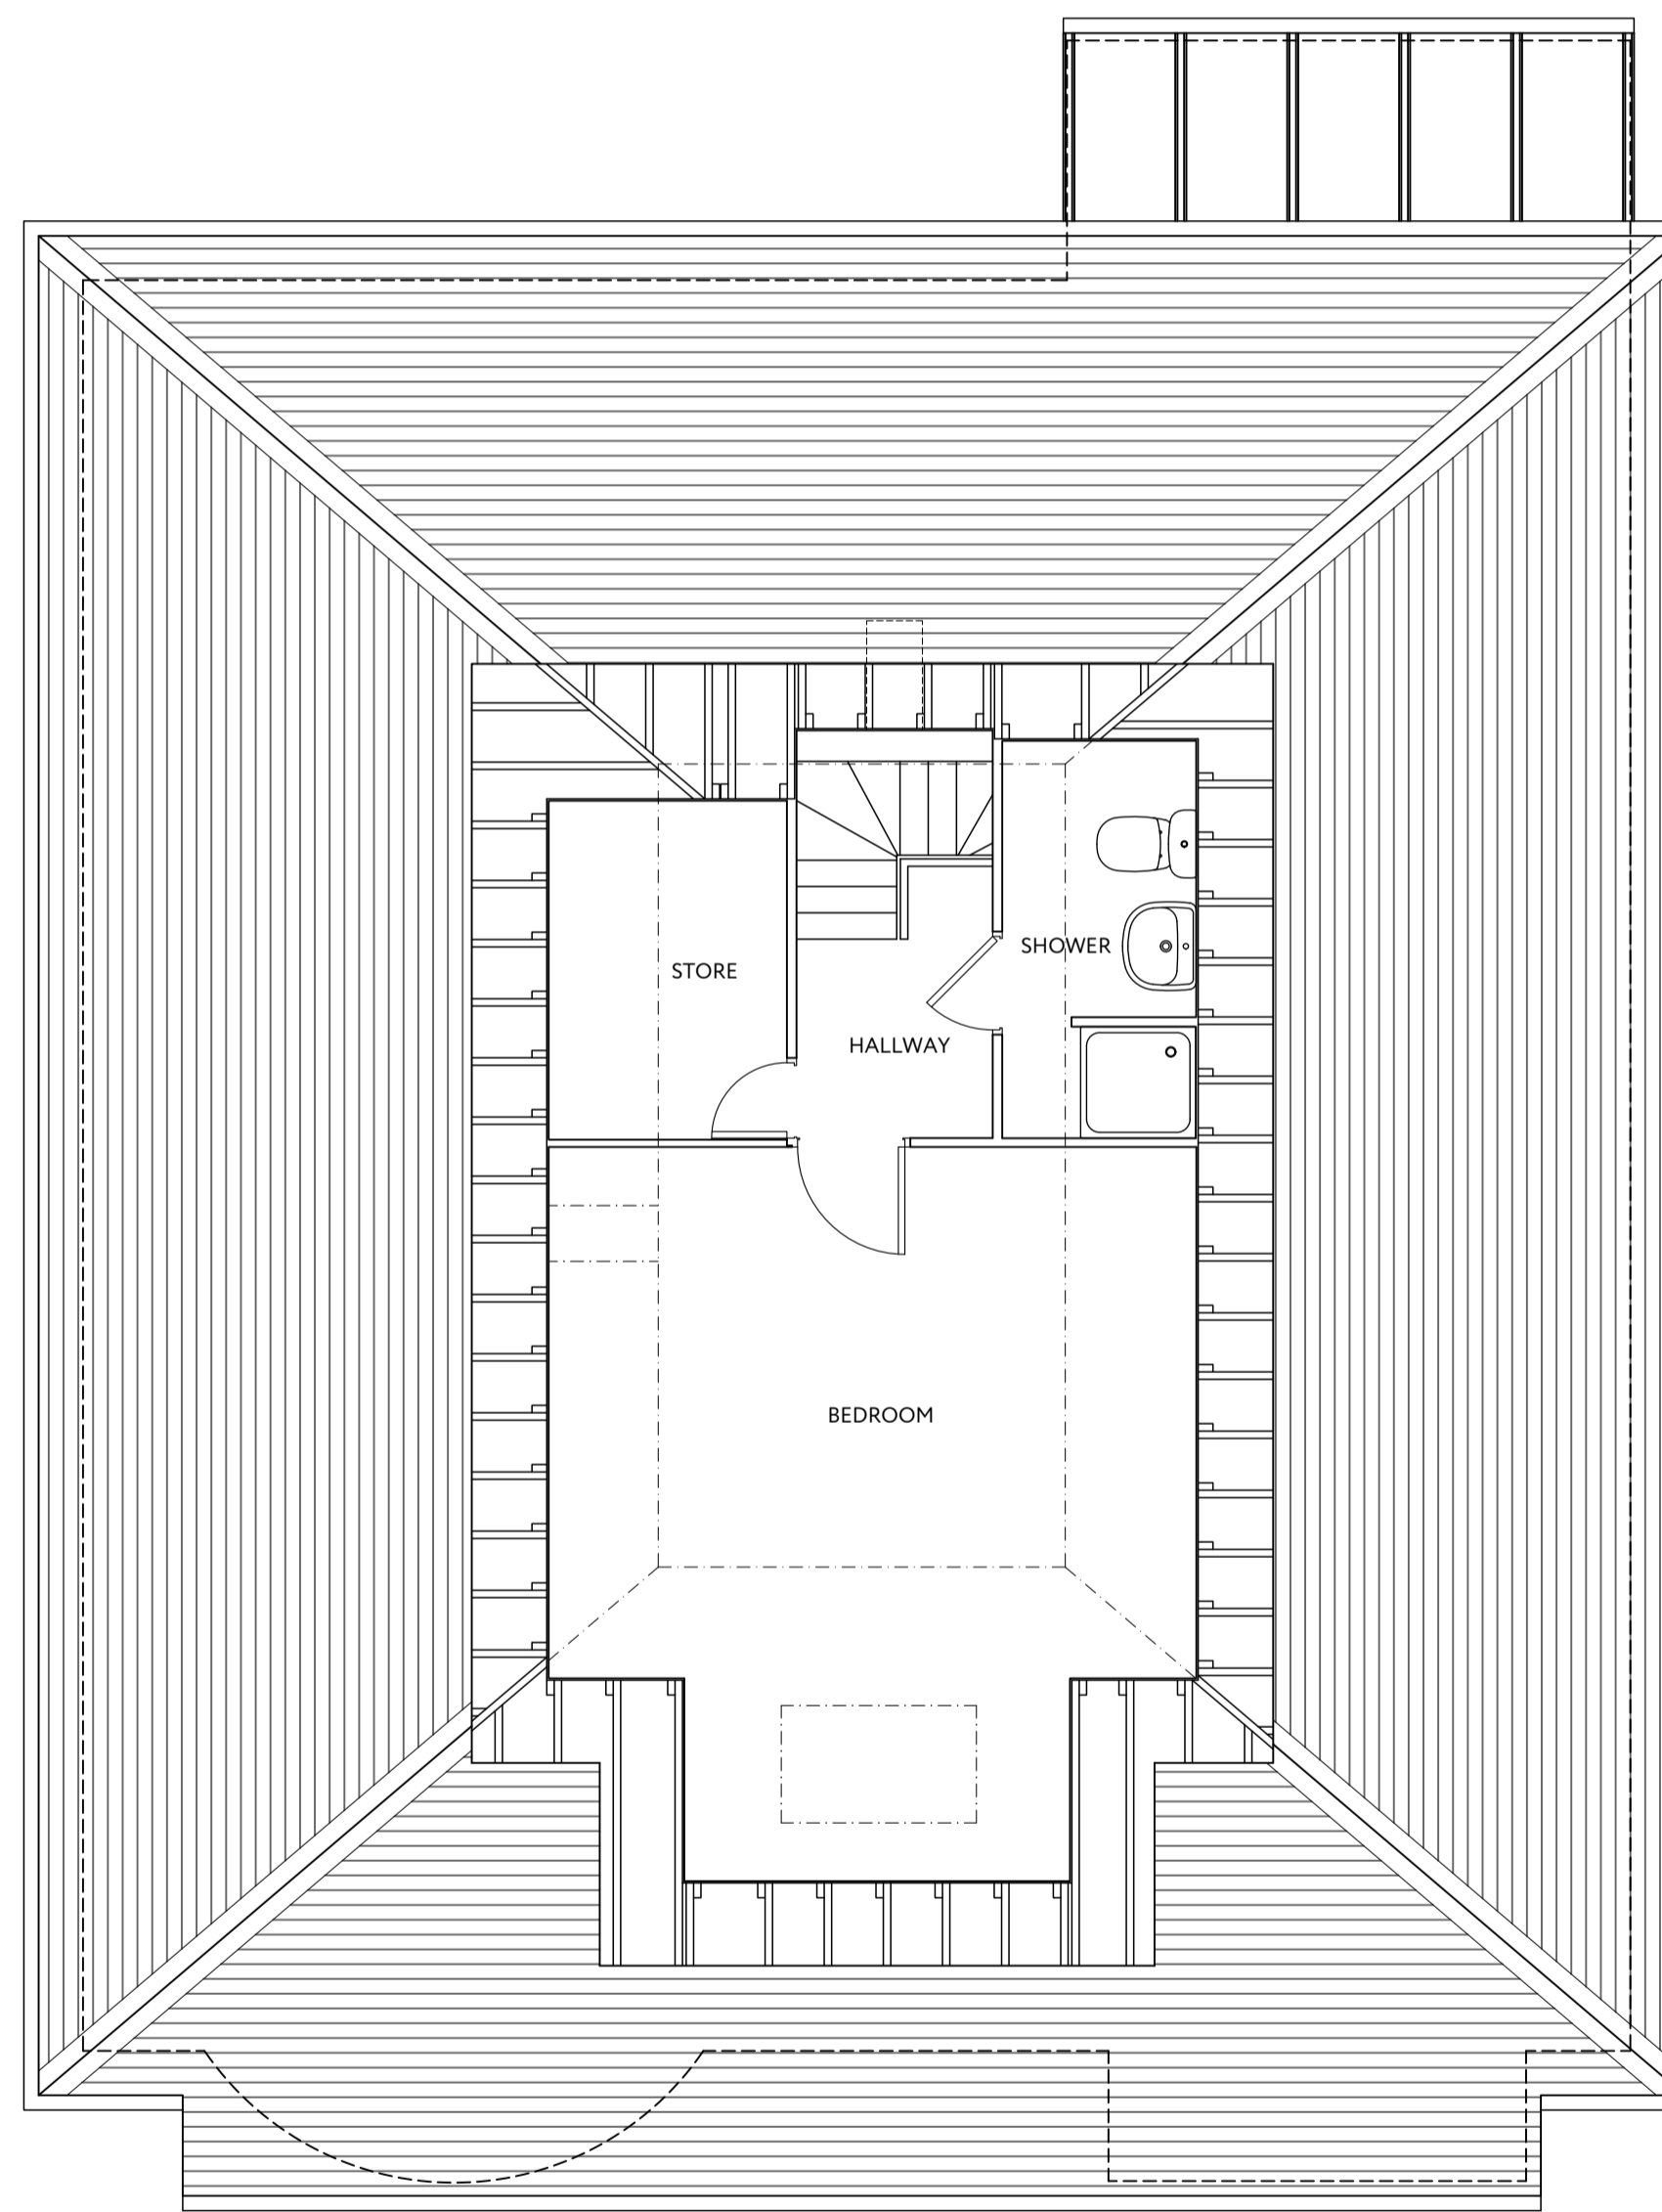

**Rebecchi**  
 ARCHITECTURAL  
 32 Kempeck Street  
 Gourock  
 PA19 1NA  
 t - 01475 634844  
 e - marco@rebecchia.com  
 w - rebecchia.com

Client  
**Eric Carswell**

Project Title  
**Proposed Extension and Attic Alterations at  
 1 Hamilton Drive  
 Largs**

Drawing Title  
**Existing Plans**

Scale	Size	Date
1:50	A1	06-07-23

Job No.	Drawing No.	Revision
23-055	PL-001	-