



CROSS SECTION AS EXISTING



LONGITUDINAL SECTION AS EXISTING

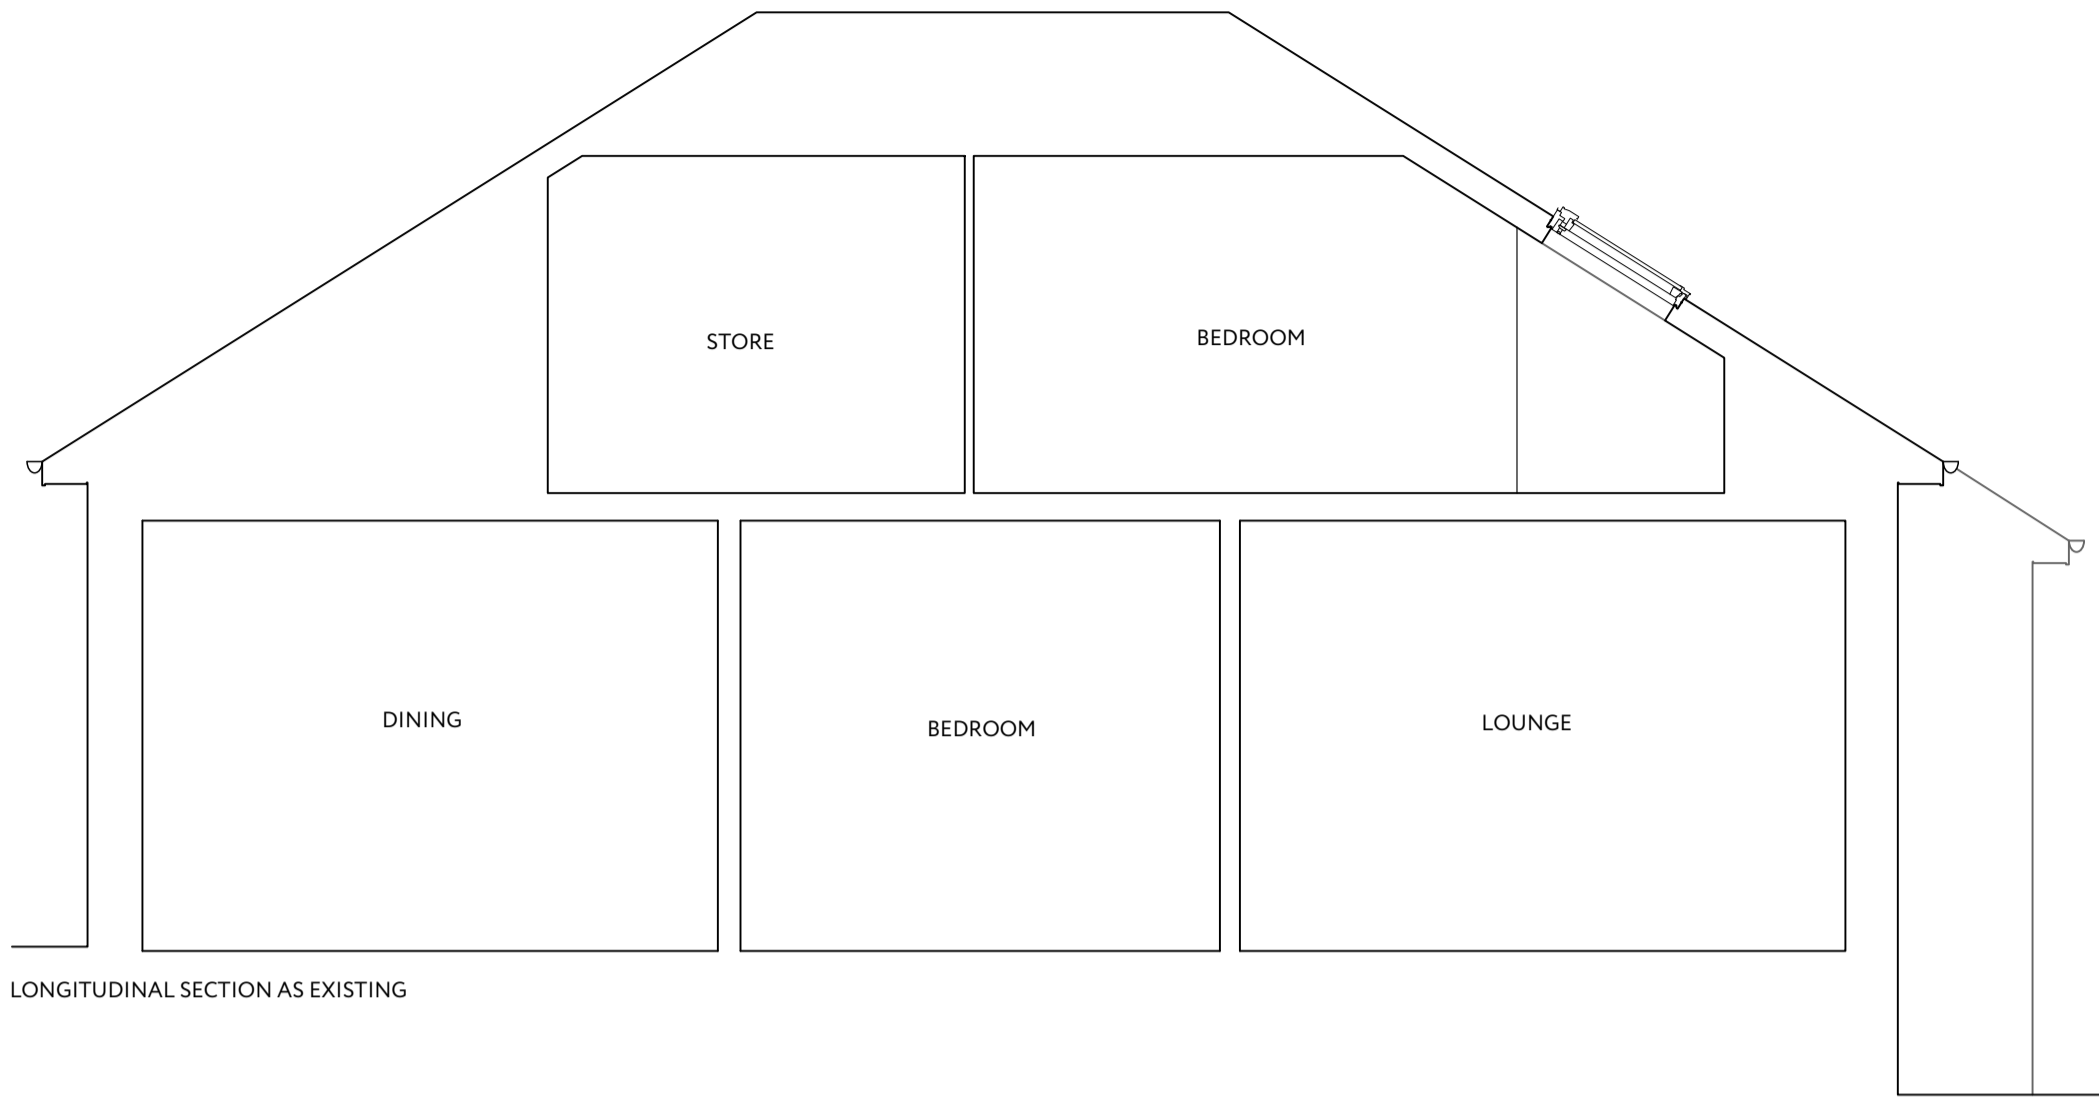


FRONT ELEVATION AS EXISTING

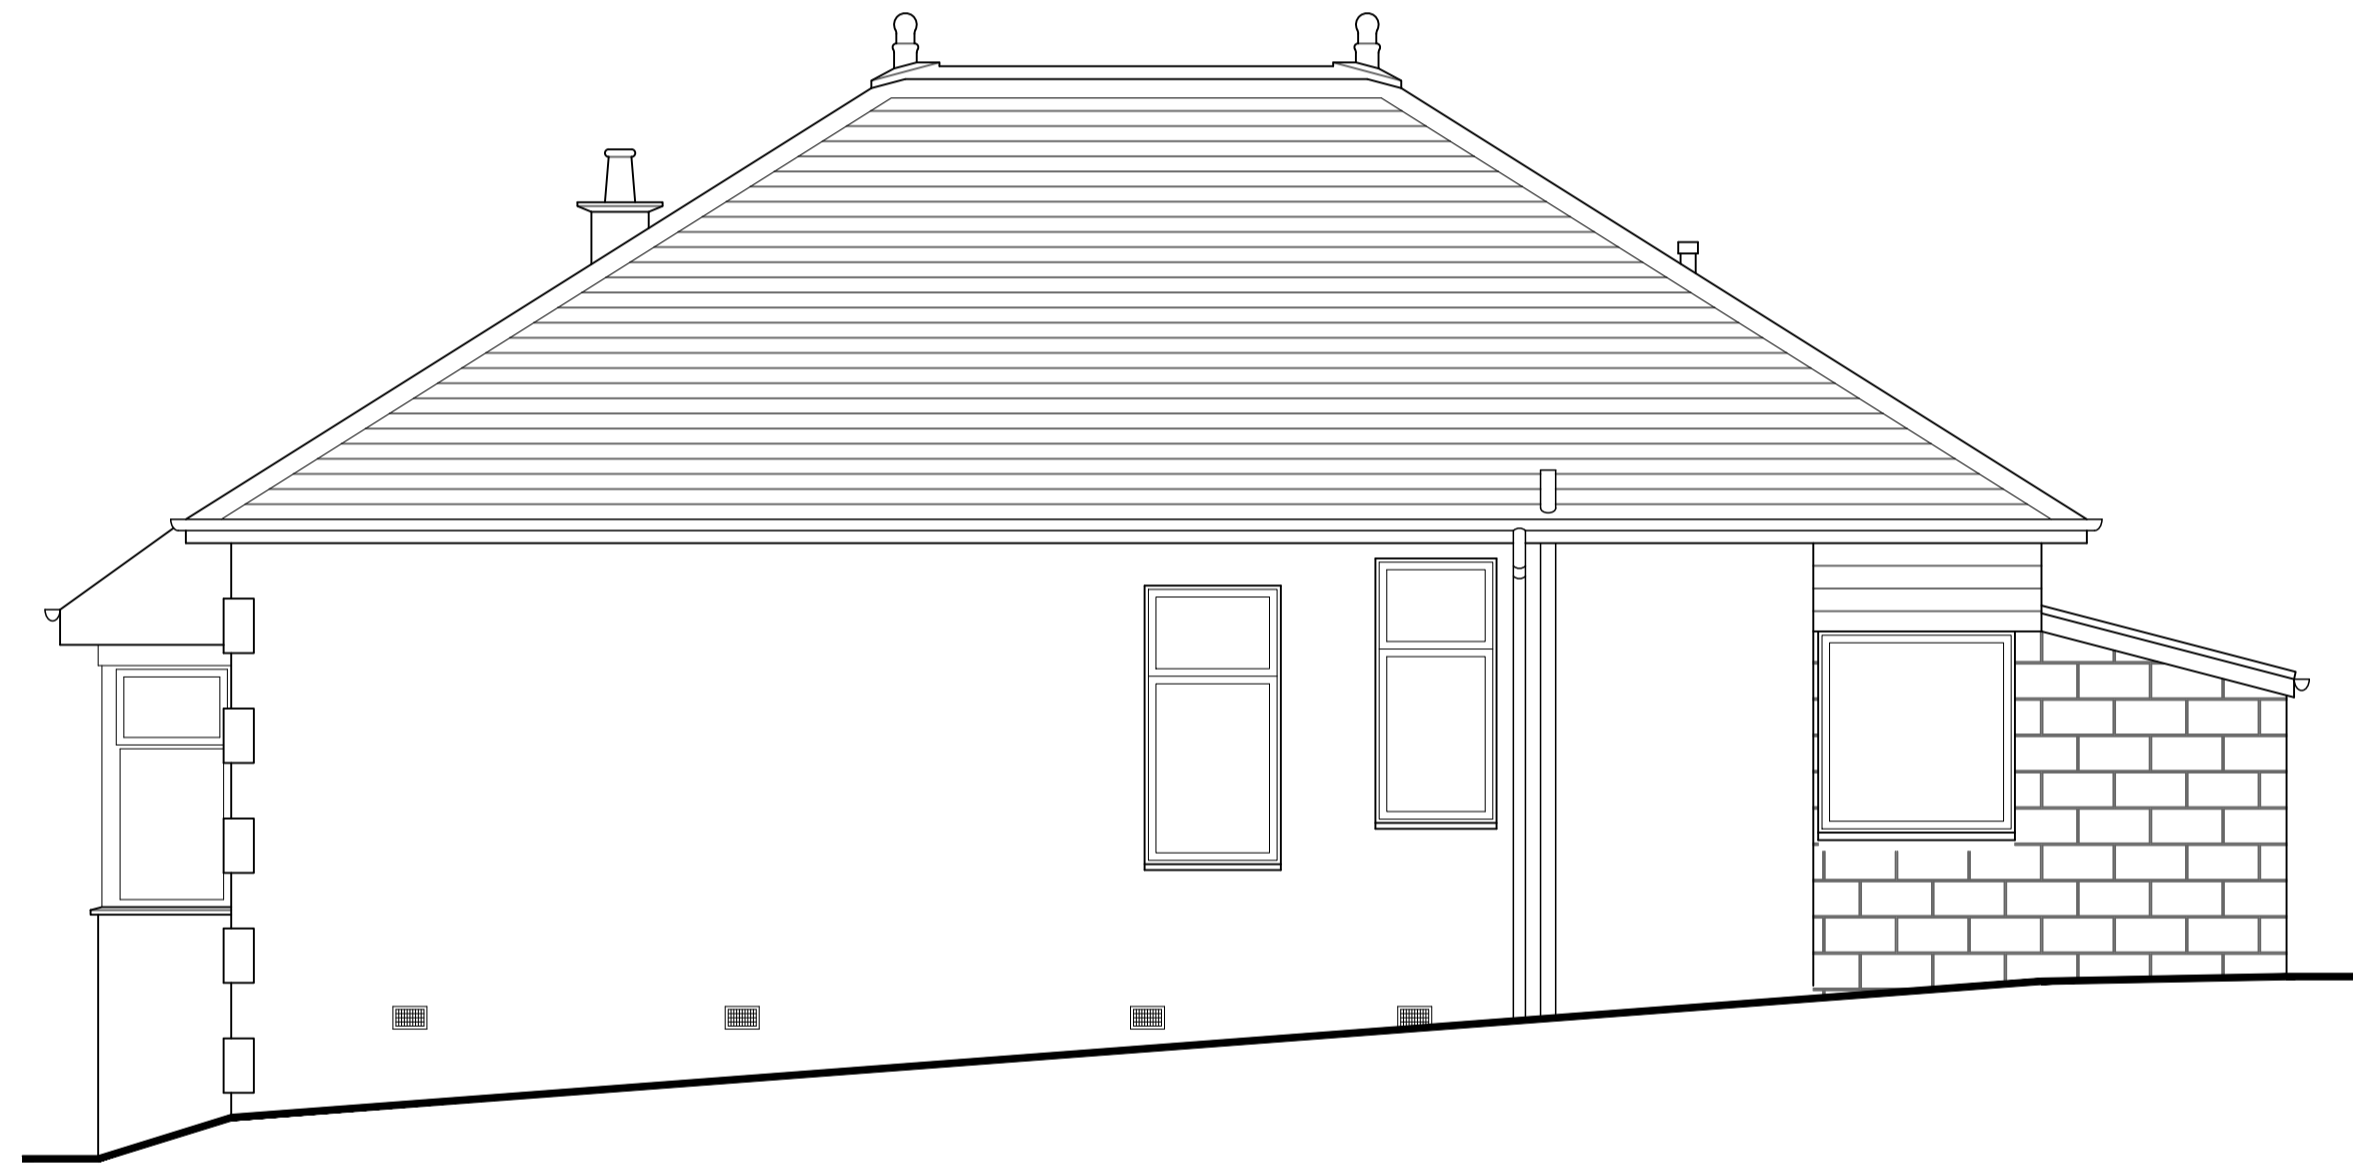


SIDE ELEVATION TO DRIVEWAY AS EXISTING



REAR ELEVATION AS EXISTING

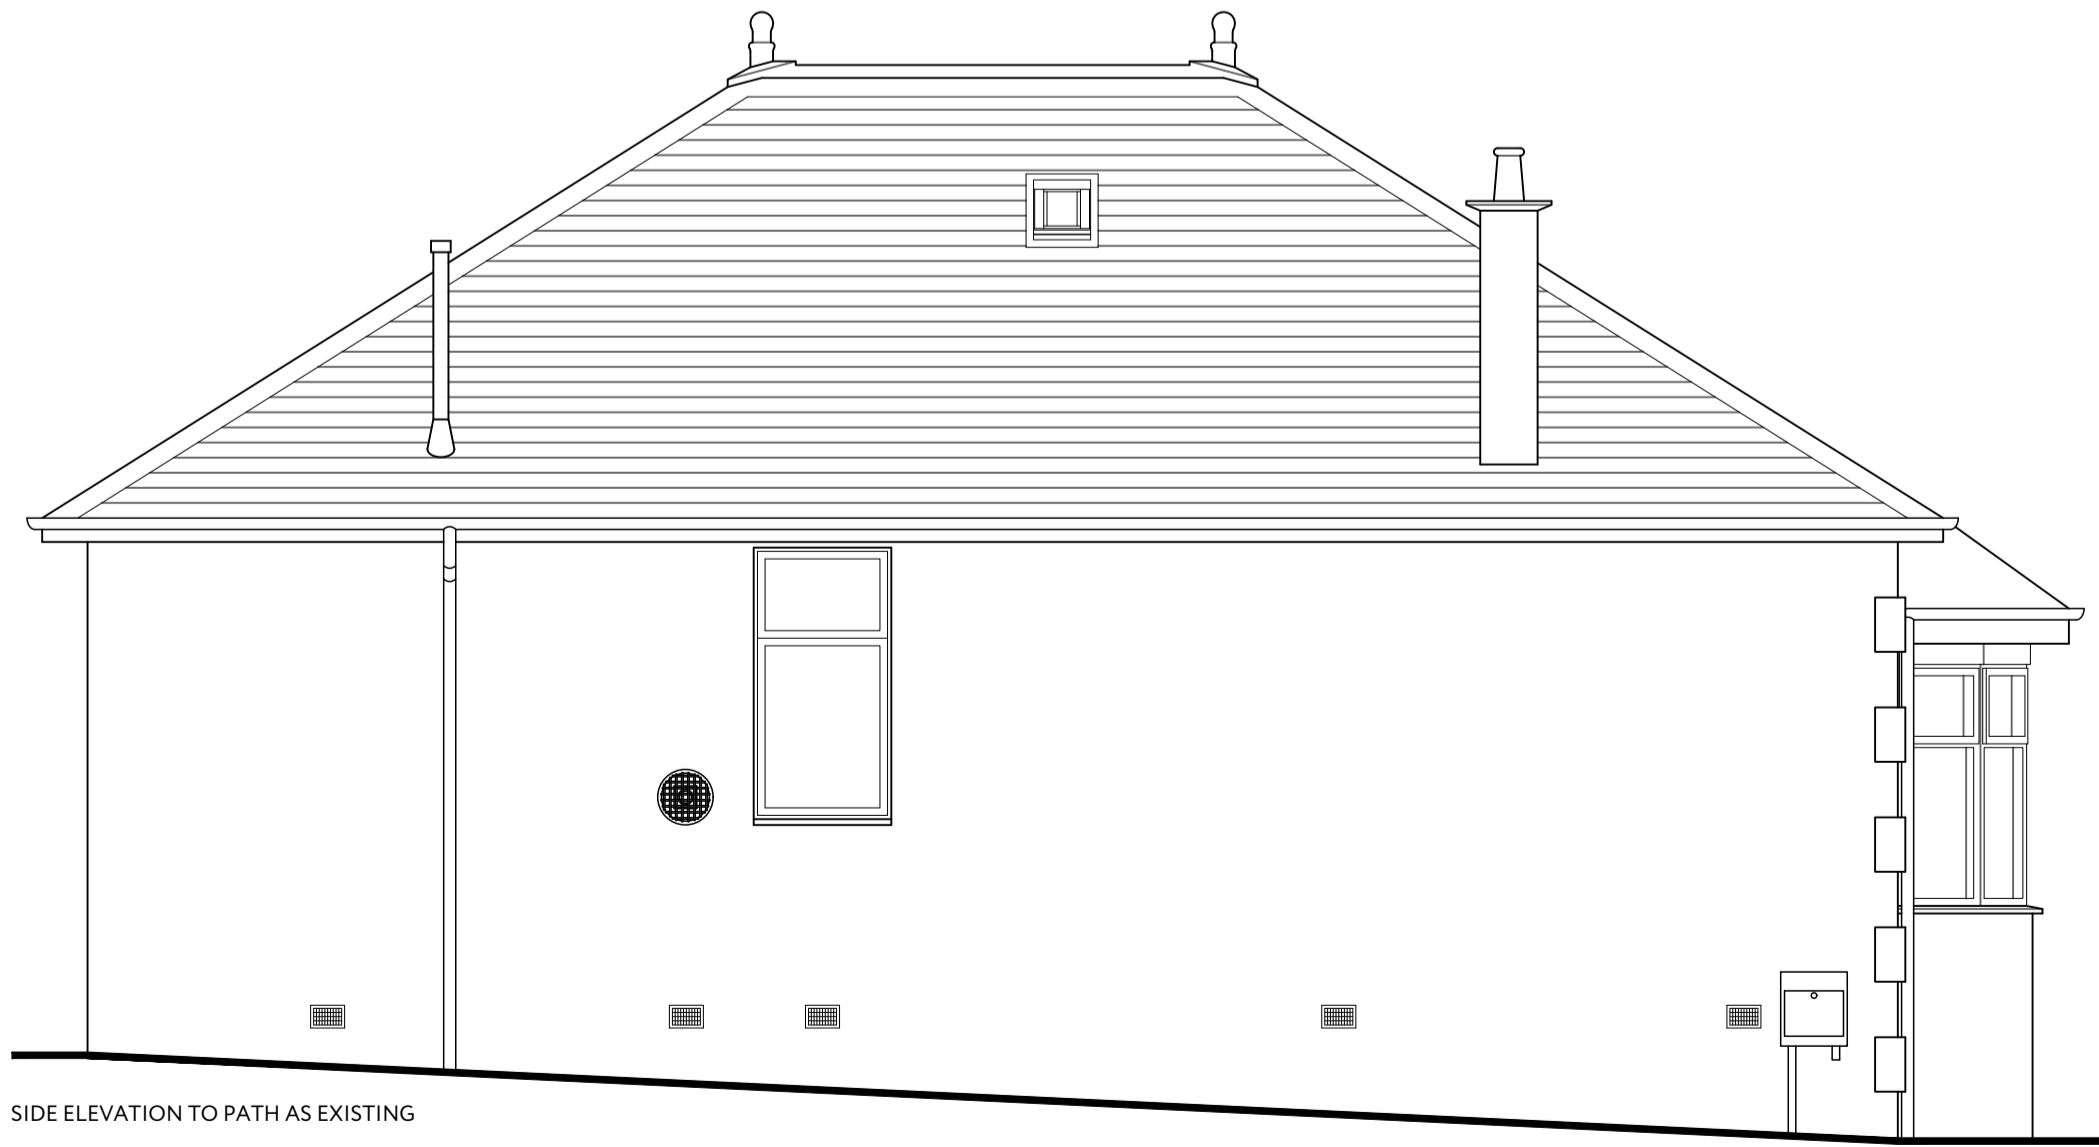

SIDE ELEVATION TO PATH AS EXISTING

 

Rebecchi
ARCHITECTURAL
32 Kempeck Street
Gourock
PA19 1NA
t - 01475 634844
e - marco@rebecchia.com
w - rebecchia.com

Client		
Eric Carswell		
Project Title		
Proposed Extension and Attic Alterations at 1 Hamilton Drive Largs		
Drawing Title		
Existing Elevations and Sections		
Scale	Size	Date
1:50	A1	06-07-23
Job No.	Drawing No.	Revision
23-055	PL-002	-