





Existing Site Plan

Proposed Site Plan

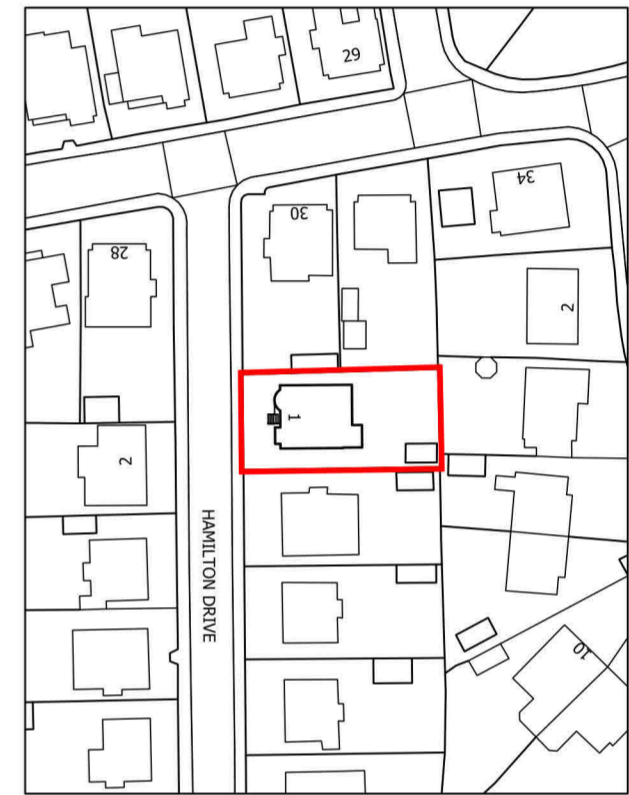

OS REPRODUCED UNDER LICENSE NUMBER - 100054476
SCALE 1:1250

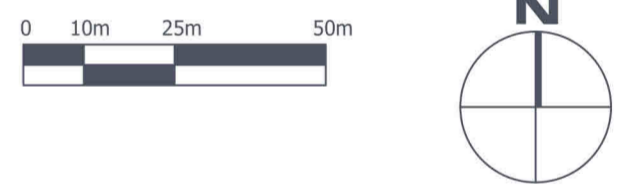

Rebecchi
ARCHITECTURAL
32 Kempock Street
Gourock
PA19 1NA
t - 01475 634844
e - marco@rebecchia.com
w - rebecchia.com

Client

Eric Carswell

Project Title

Proposed Extension and Attic Alterations at
1 Hamilton Drive
Largs

Drawing Title

Existing and Proposed Site Plans

Scale	Size	Date
1:500	A2	06-07-23

Job No.	Drawing No.	Revision
23-055	ST-001	-