



FRONT ELEVATION AS PROPOSED



SIDE ELEVATION TO DRIVEWAY AS PROPOSED

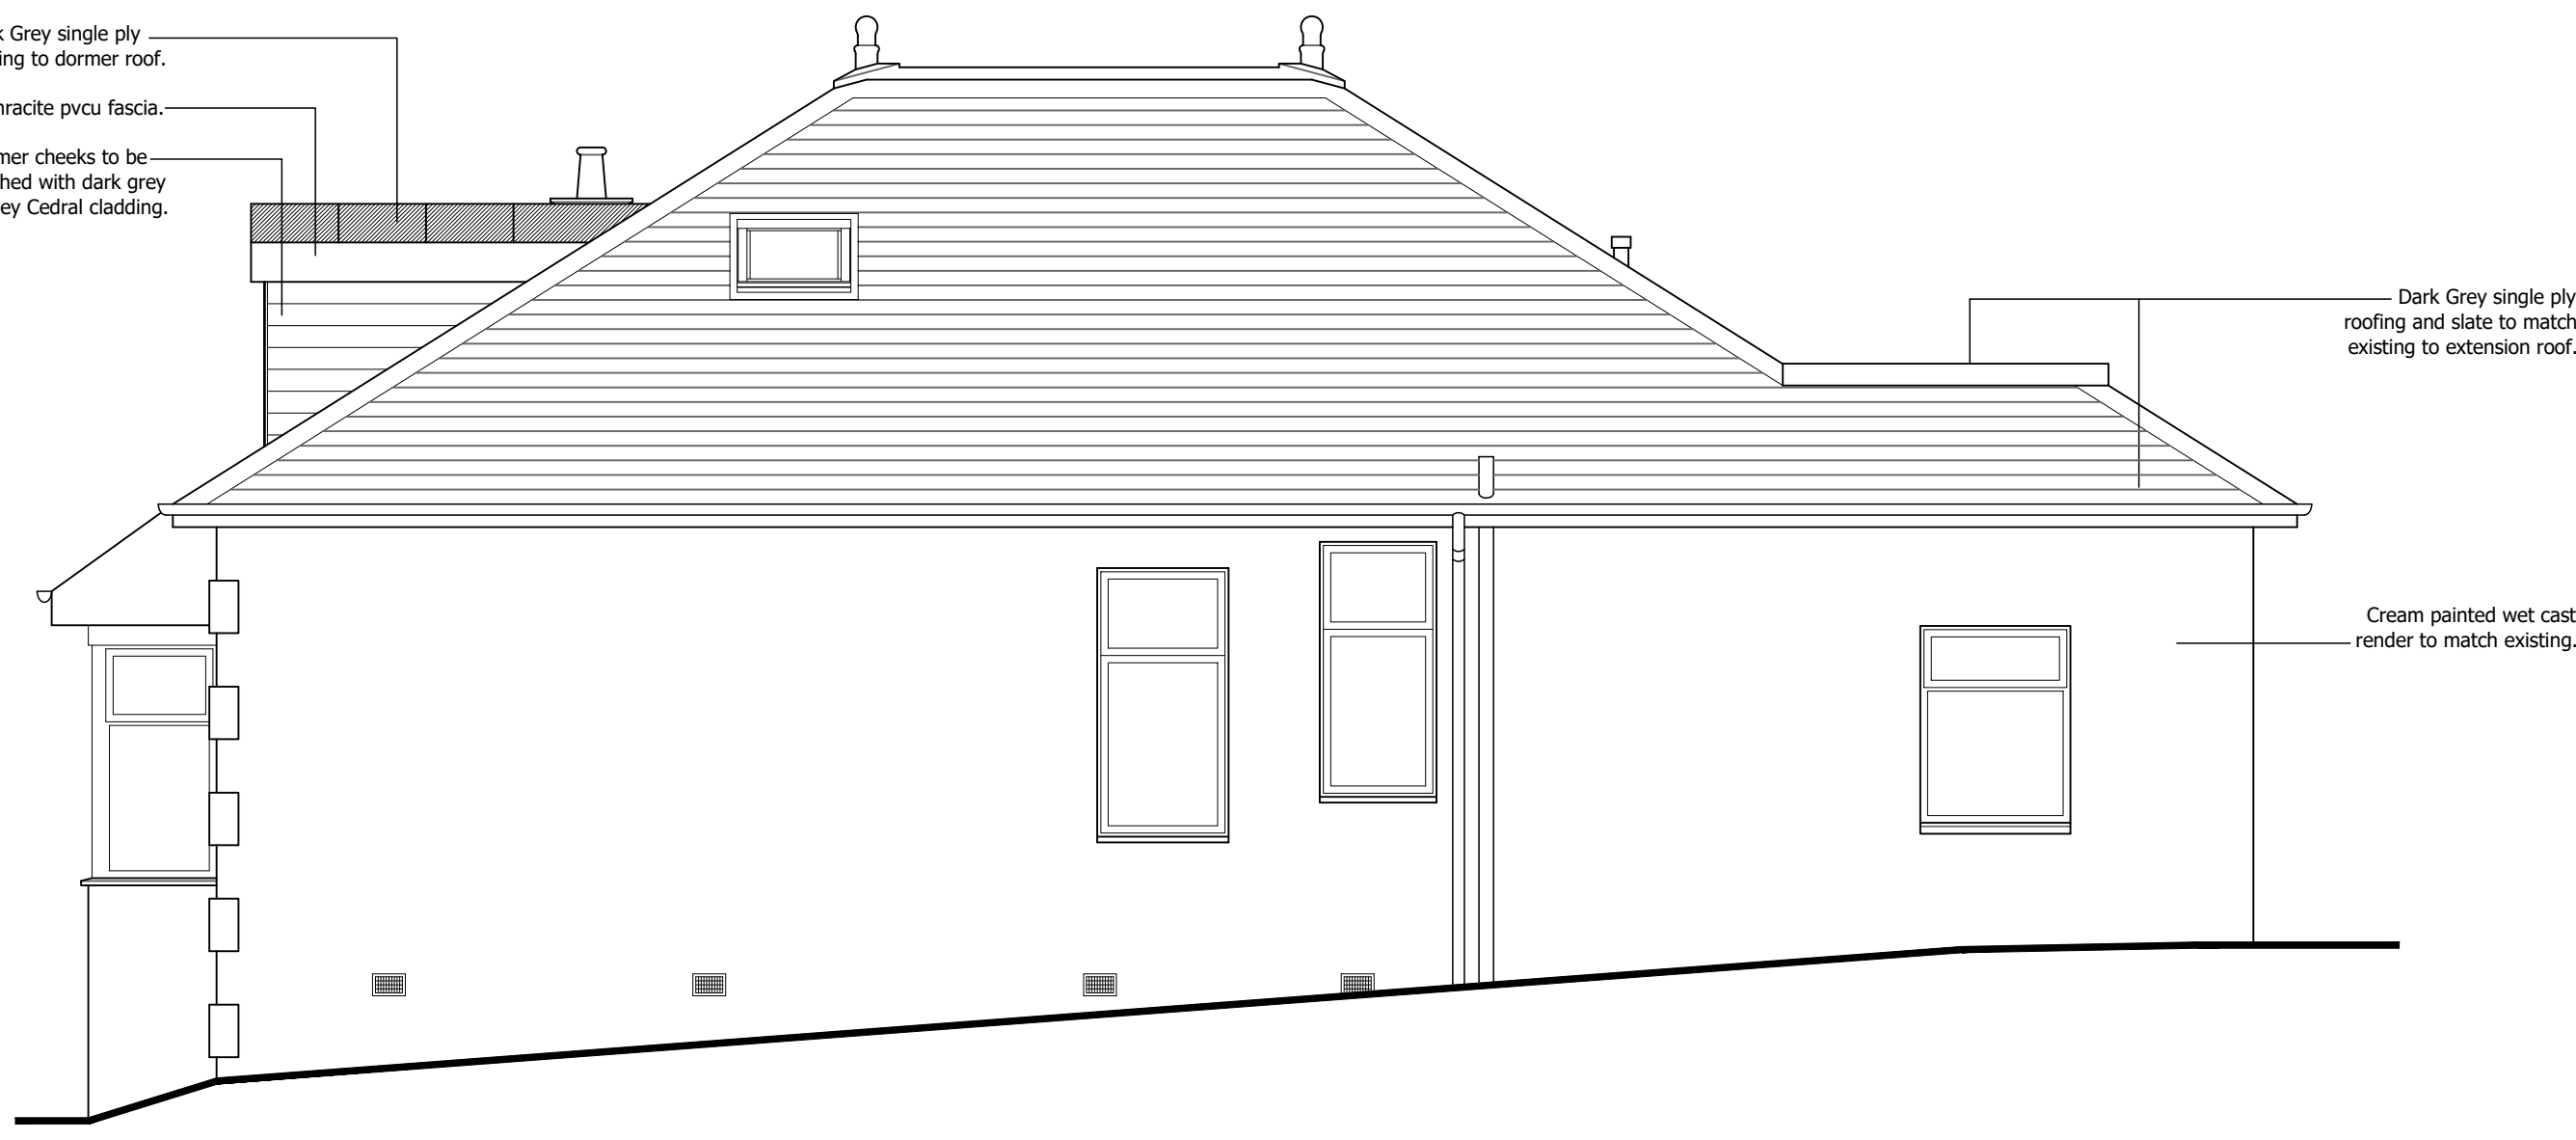

REAR ELEVATION AS PROPOSED

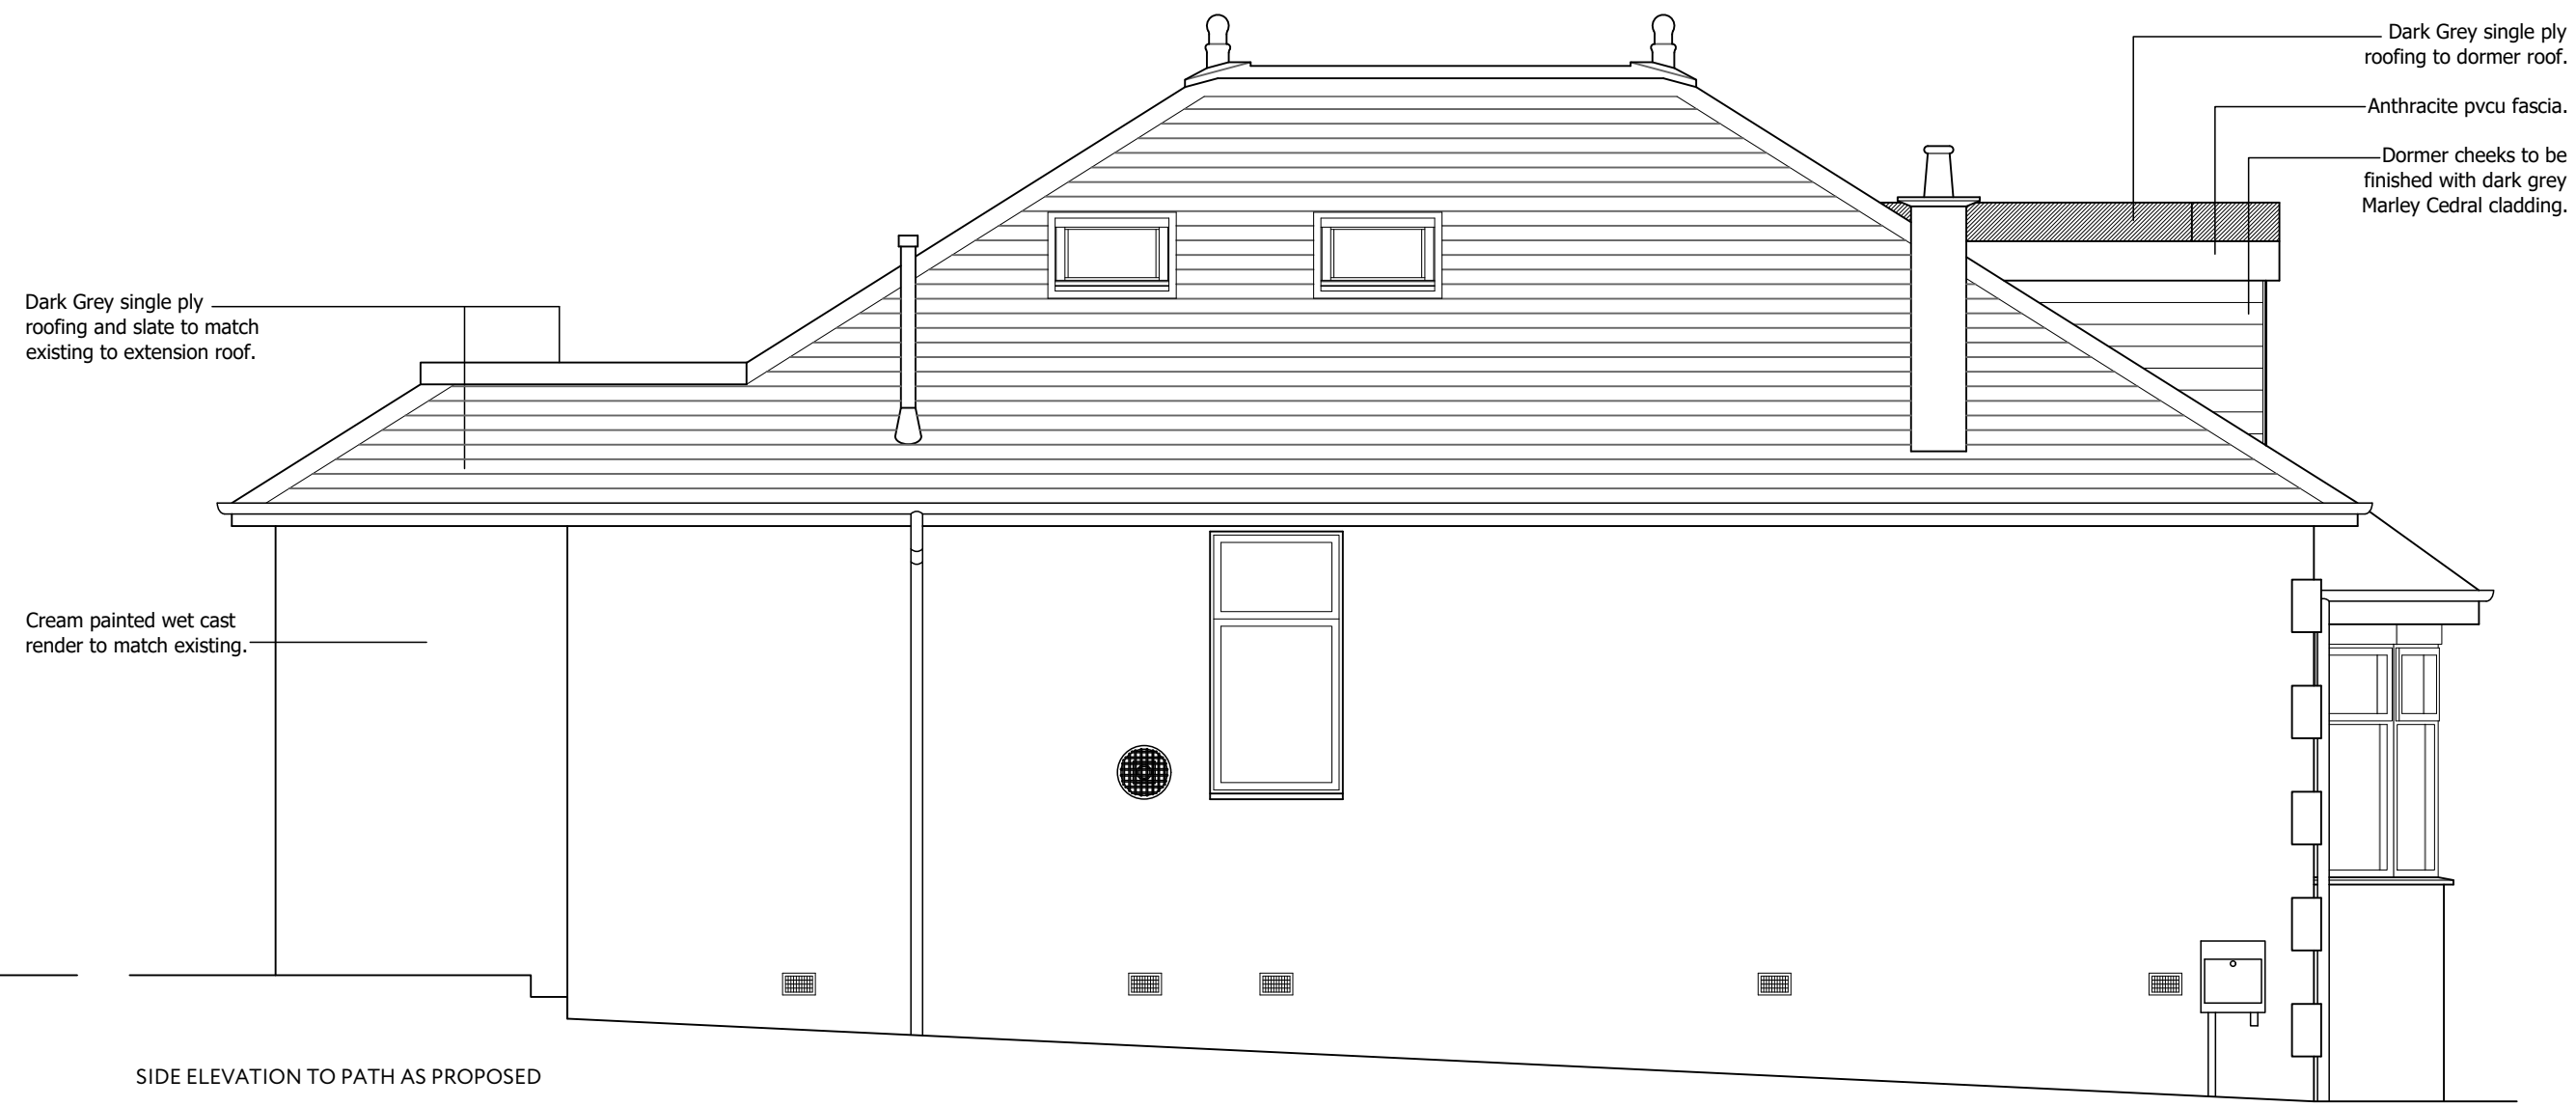

SIDE ELEVATION TO PATH AS PROPOSED



Client  
Eric Carswell

Project Title  
Proposed Extension and Attic Alterations at  
1 Hamilton Drive  
Largs

Drawing Title  
Proposed Elevations and Sections

Scale	Size	Date
1:50	A1	06-07-23

Job No.	Drawing No.	Revision
23-055	PL-004	-