



Mapping contents (c) Crown copyright and database rights 2022. Ordnance Survey 100035207.


site location

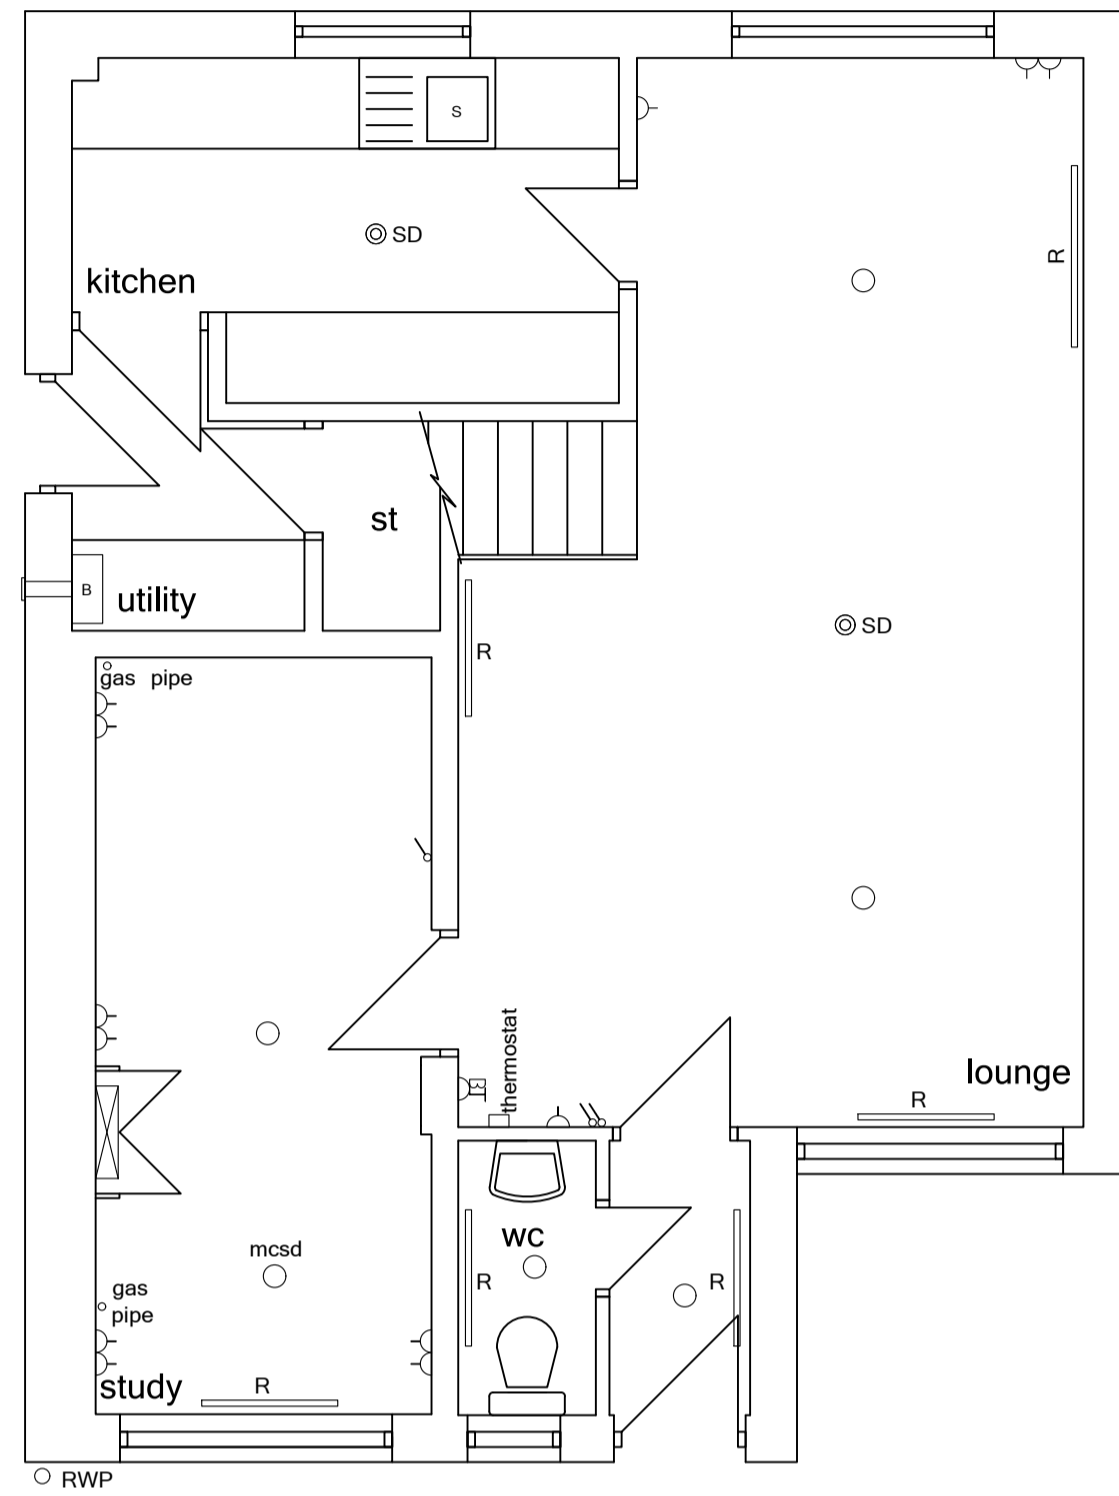


existing ground floor plan

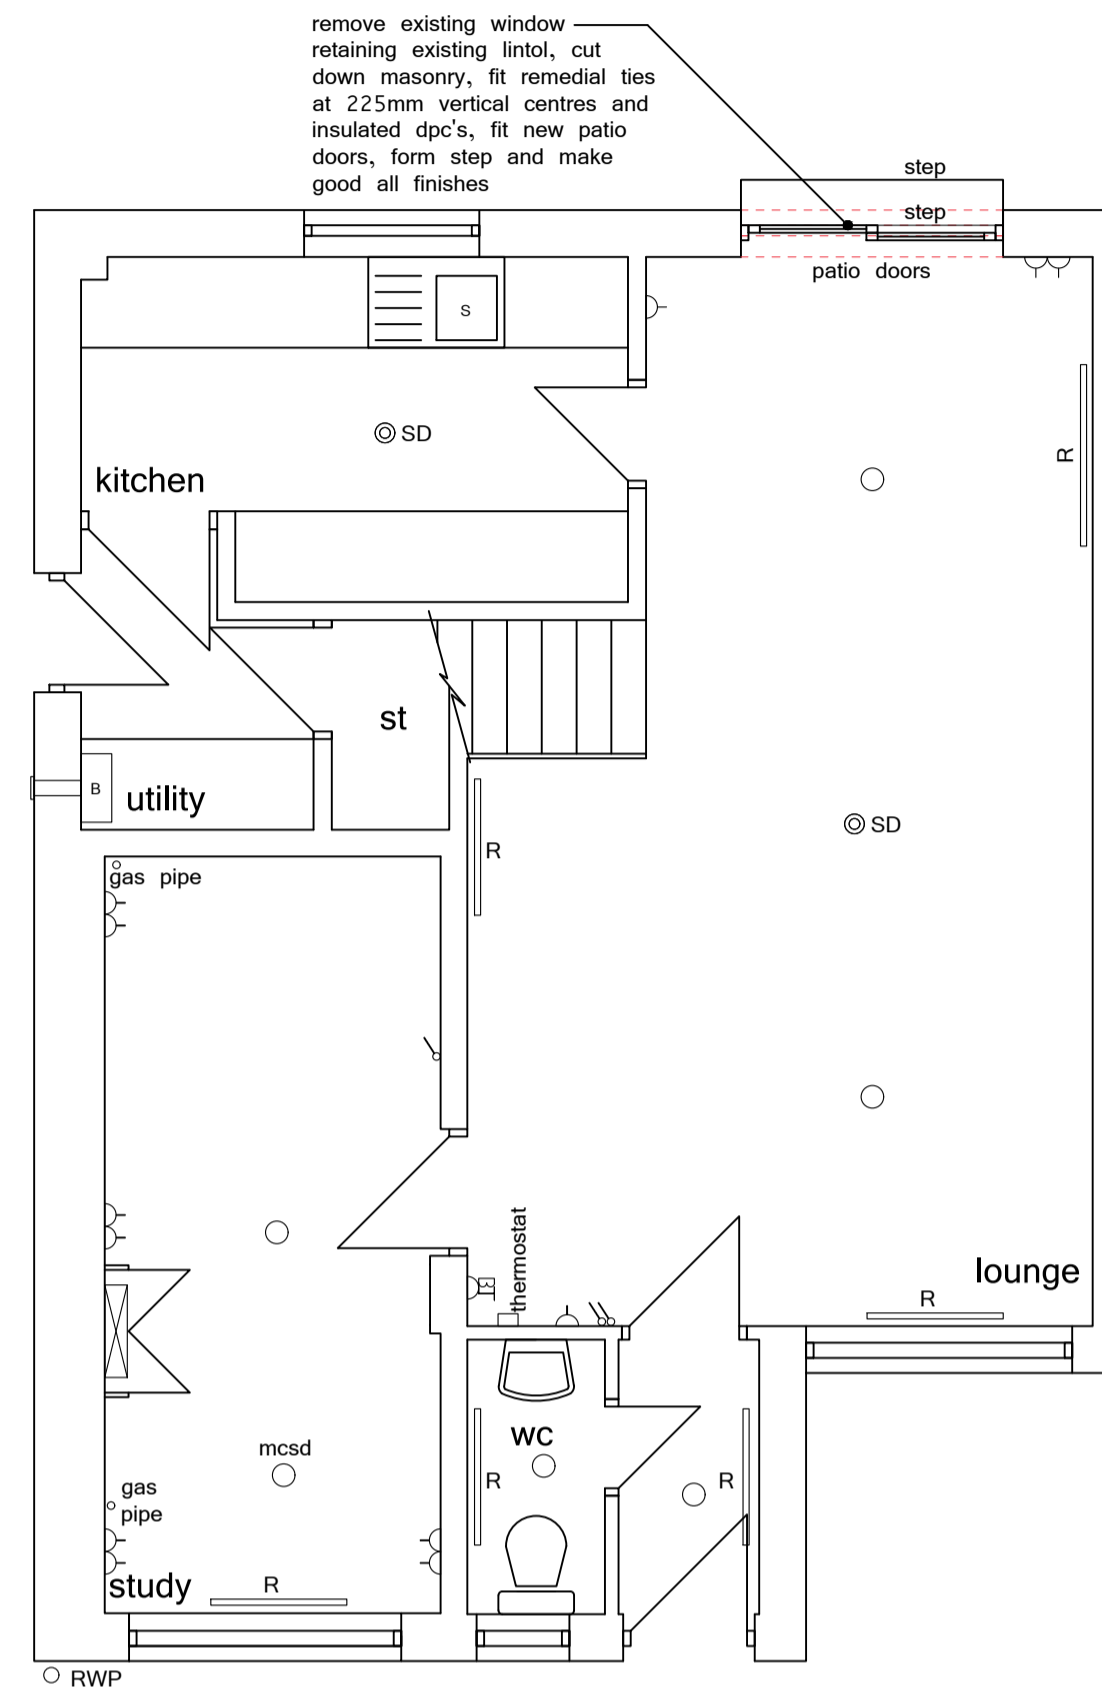

proposed ground floor plan

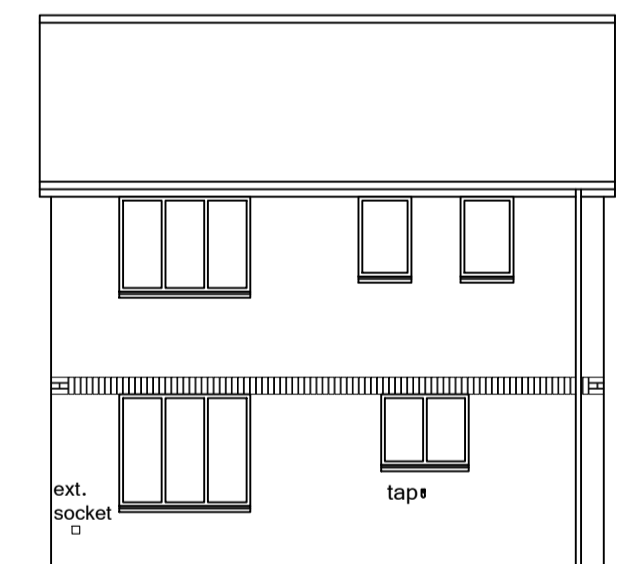

existing rear elevation

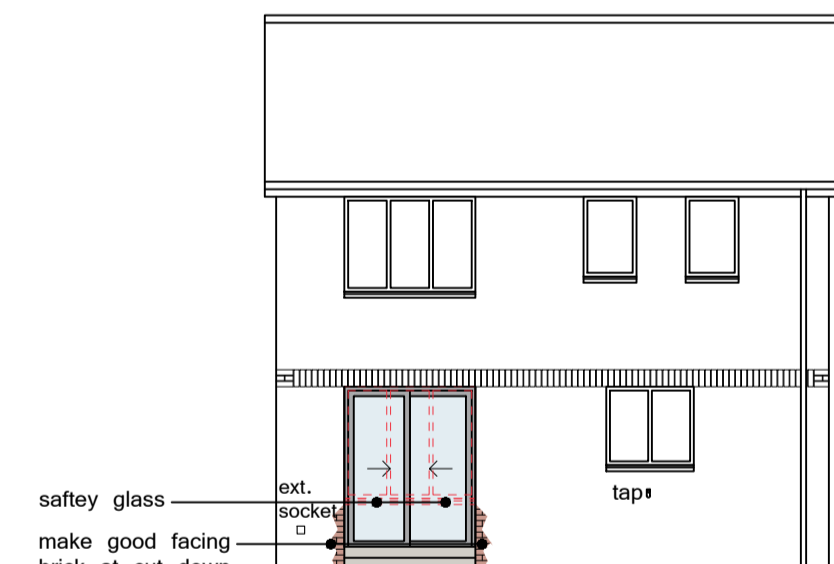

proposed rear elevation

REVISIONS

JOB TITLE

SITE LOCATION PLAN, EXISTING AND PROPOSED PLANS AND ELEVATIONS

PROPOSED ALTERATIONS TO
136 BRAESIDE PARK
MIDCALDER
WEST LoTHIAN

Scale 1:50, 1:100, 1:1250 02nd February 2024
Drawing Number JWAC A1 BW 01/07/2024

John Watson Architectural Consultant Ltd.

11 Market Street
Midcalder
West Lothian
EH53 0AL
Phone: 01506 885928
E-mail: info@jwacfd.com