

general notes:  
do not scale the drawing.  
all dimensions to be checked on site prior to commencement of work and any discrepancy shall be immediately reported and resolved prior to work commencing.  
this drawing is to be read in conjunction with all relevant drawings and specifications relating to the job whether or not indicated on the drawing.  
copyright reserved to clover architectural design limited and this drawing may not be used or reproduced without prior written consent.




MARSHALLS GREY  
CONCRETE ROOF  
TILES

IBSTOCK  
STAFFORDSHIRE BLUE  
BRICK

POLAR WHITE K-REND


ANTHRACITE UPVC  
WINDOWS

ANTHRACITE  
ALUMINIUM  
ENTRANCE DOORS

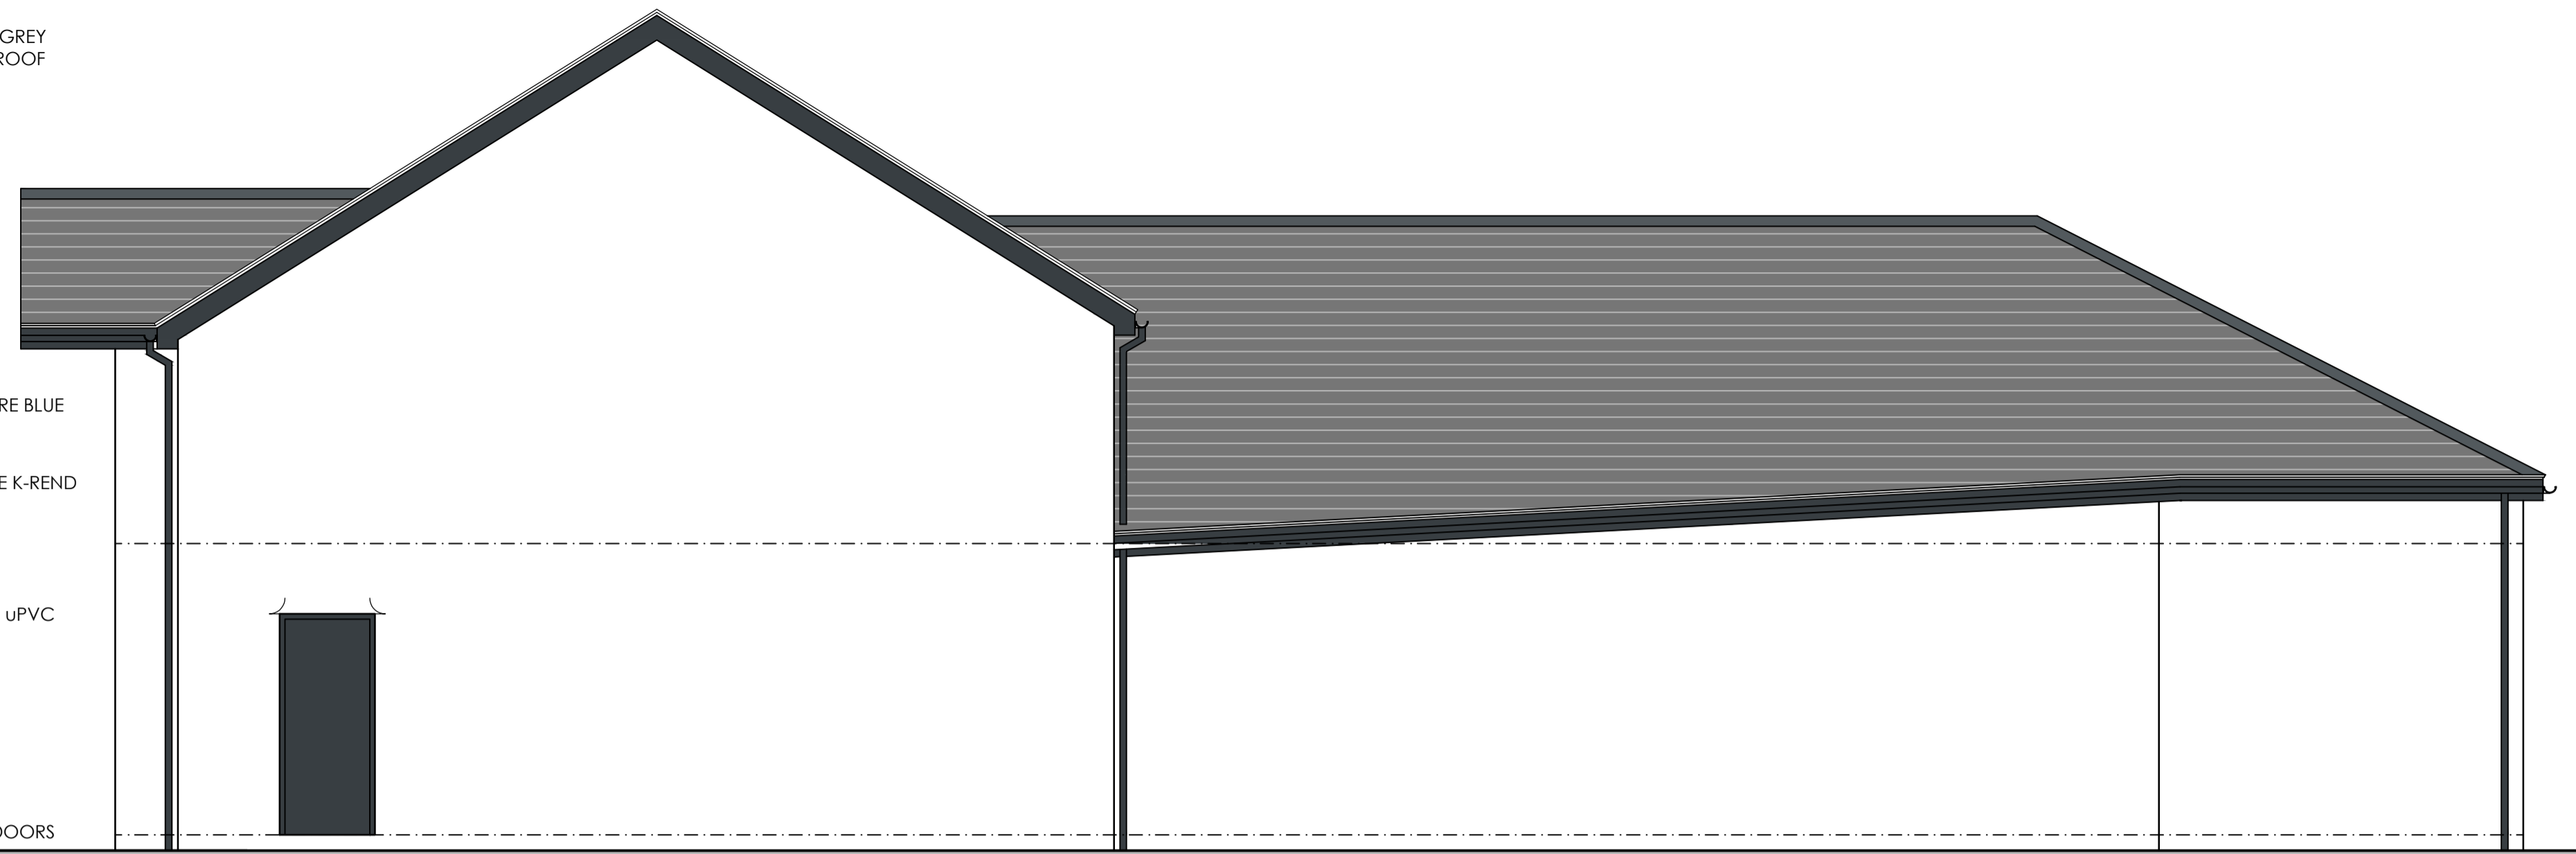


PROPOSED FRONT ELEVATION

PROPOSED SIDE ELEVATION

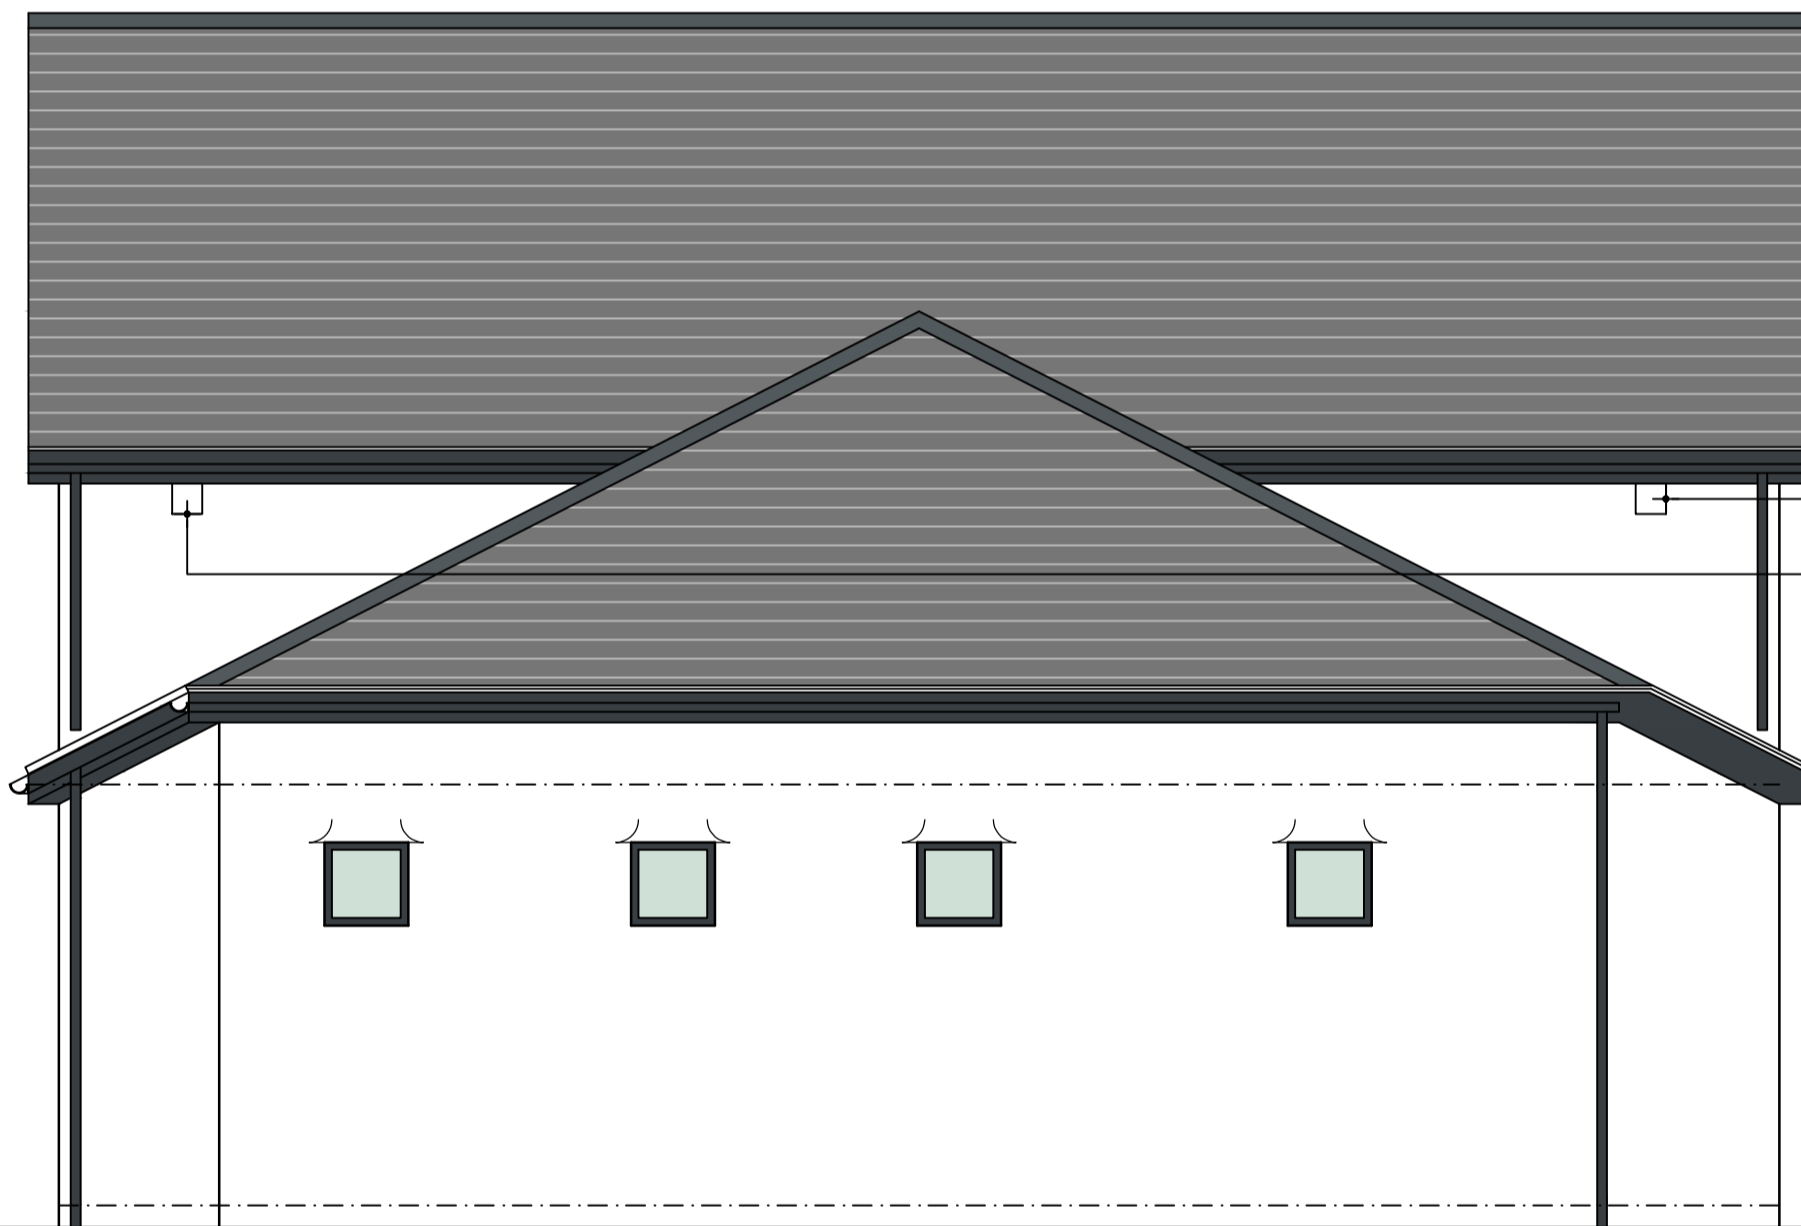

BAT BOX

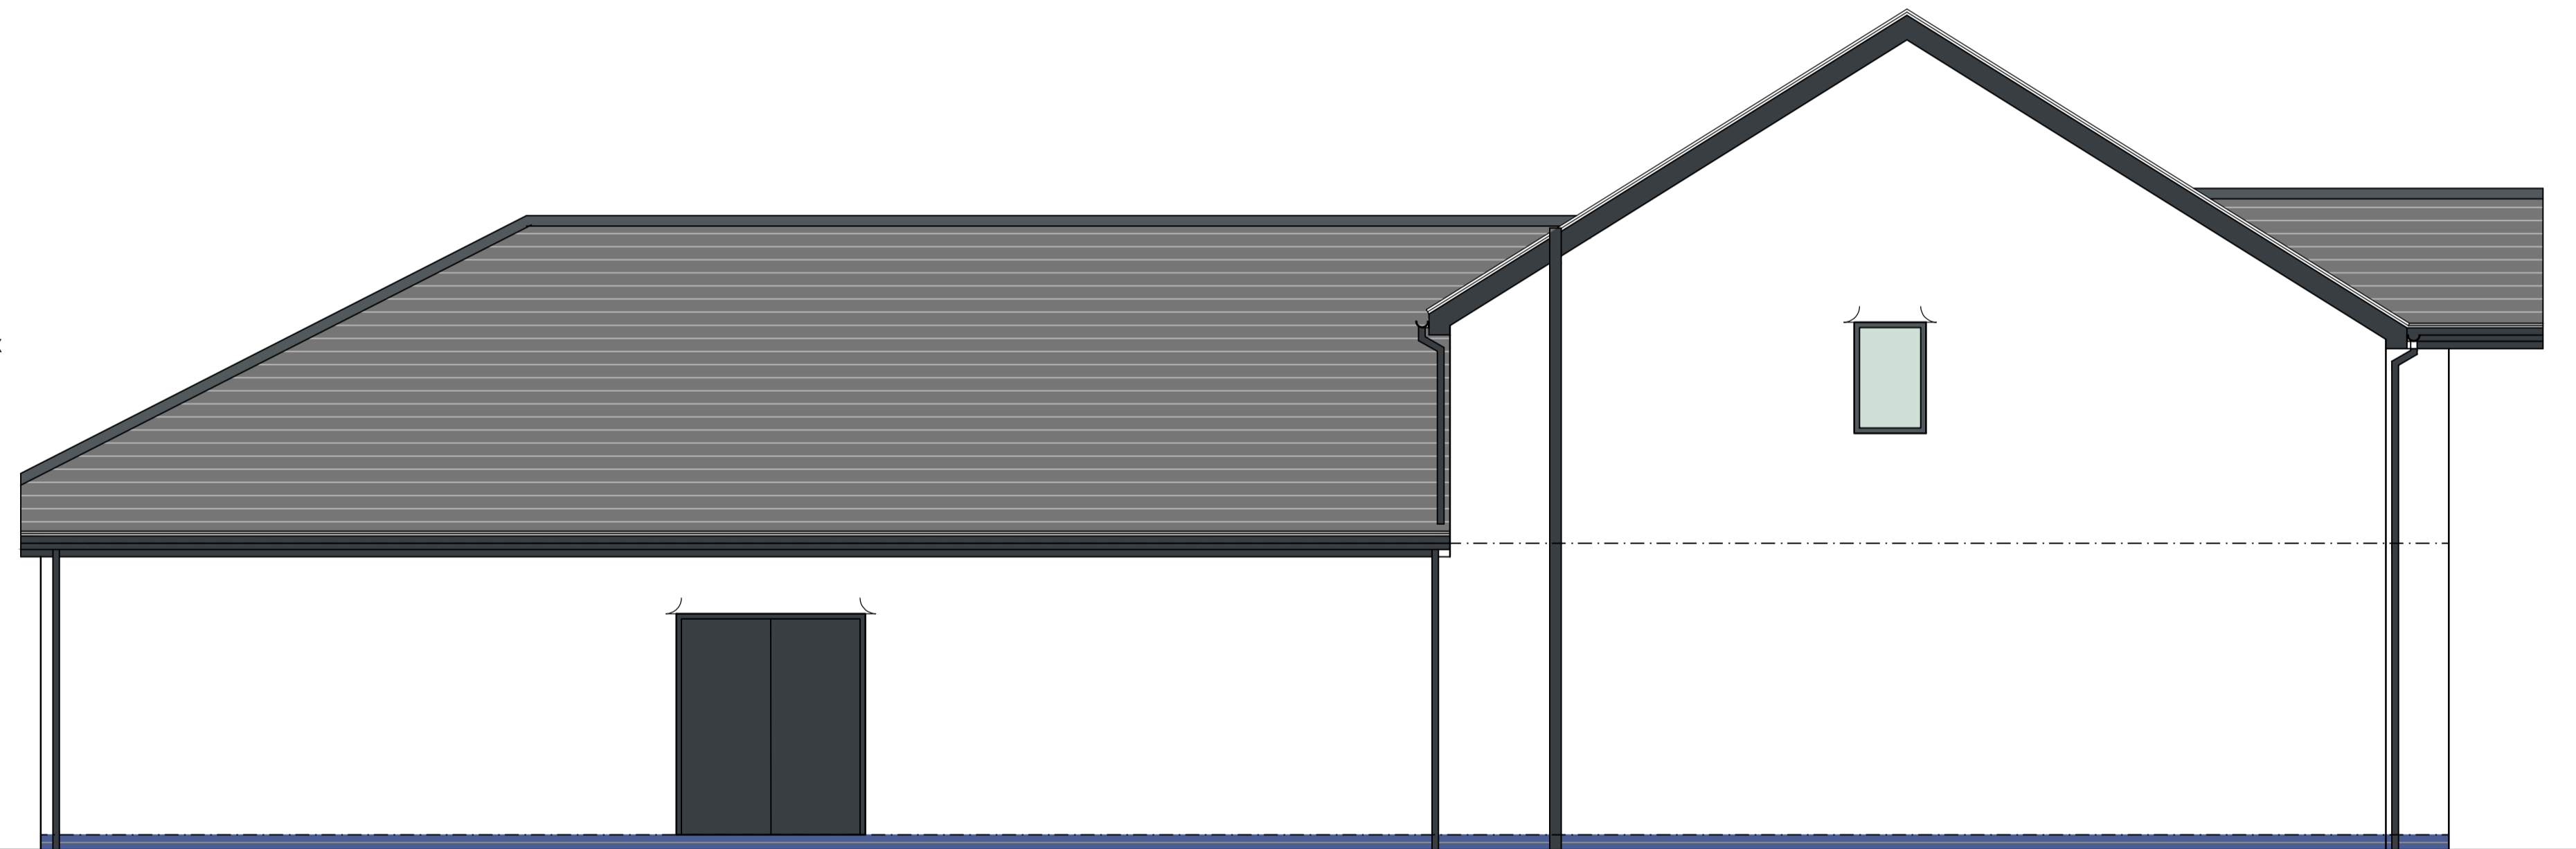


PROPOSED REAR ELEVATION


PROPOSED SIDE ELEVATION




POLAR WHITE K-REND

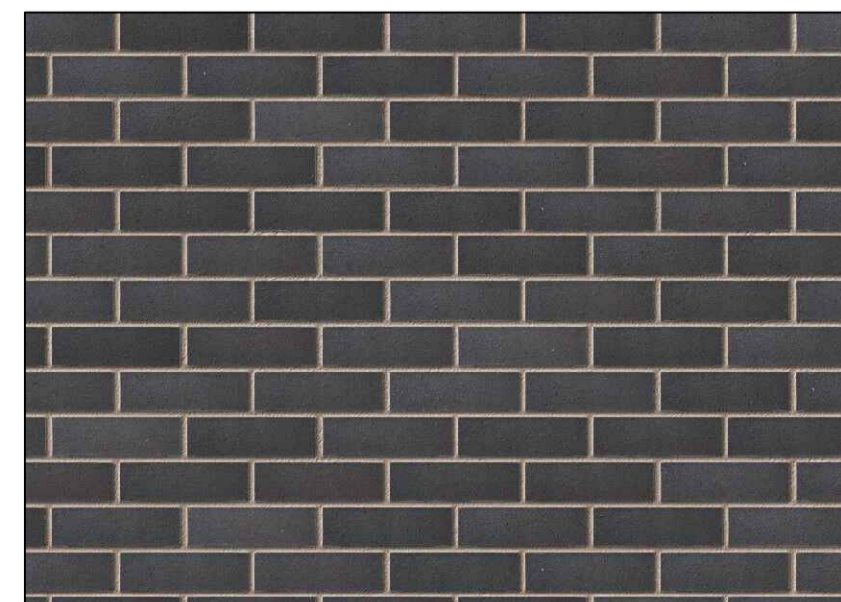

STAFFORDSHIRE BLUE BRICK

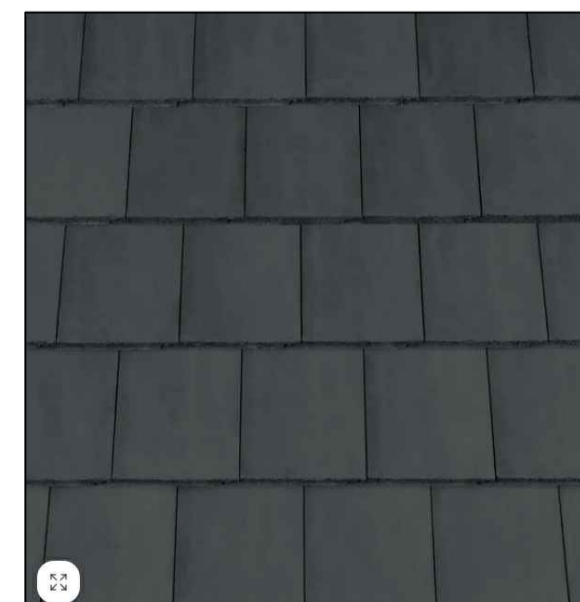

REDLAND MINI STONEWOLD ROOF TILES IN  
CHARCOAL GREY

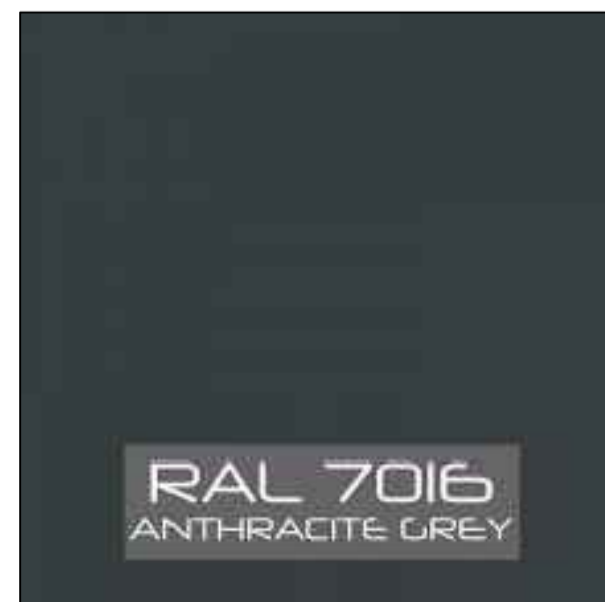

RAL 7016 ANTHRACITE UPVC AND ALUMINIUM  
WINDOWS AND DOORS



RSPB BAT BOX

Rev. Date By Description

**clover**  
architectural design

9 clover drive, freckleton, preston, lancashire pr4 1tg  
tel: 07773 014899 email info@clover-design.co.uk

Client:  
MENCAP (Blackpool)

Project:  
Proposed Developemtn  
86 Whitegate Drive  
Blackpool

Drawing Title:  
Existing Elevations

Drawn: JMS	Checked:	Scale: 1:50	Page: 24
Job No: 23-052	Drawing No: 1101	Rev:	

# PROPOSED ELEVATIONS