

**NOTES**

ALL DIMENSIONS ARE TO BE CHECKED ON SITE. ANY DISCREPANCIES ARE TO BE VERIFIED WITH THE ARCHITECT BEFORE PROCEEDING WITH THE WORKS.

WHERE ITEMS ARE COVERED BY DRAWINGS OF A DIFFERENT SCALE THE LARGER SCALE DRAWINGS ARE TO BE WORKED TO.

DO NOT SCALE OFF DRAWINGS. FIGURED DIMENSIONS TO BE WORKED TO IN ALL CASES.


ALL DIMENSIONS INDICATED ARE STRUCTURAL UNLESS STATED OTHERWISE.

THIS DRAWING IS TO BE READ IN CONJUNCTION WITH ALL OTHER GENERAL ARRANGEMENT DRAWINGS, DETAILS AND SPECIFICATIONS.

ALL WORKS TO COMPLY WITH THE REQUIREMENTS OF BUILDING REGULATIONS 1991 AND SUBSEQUENT AMENDMENTS.



NORTH

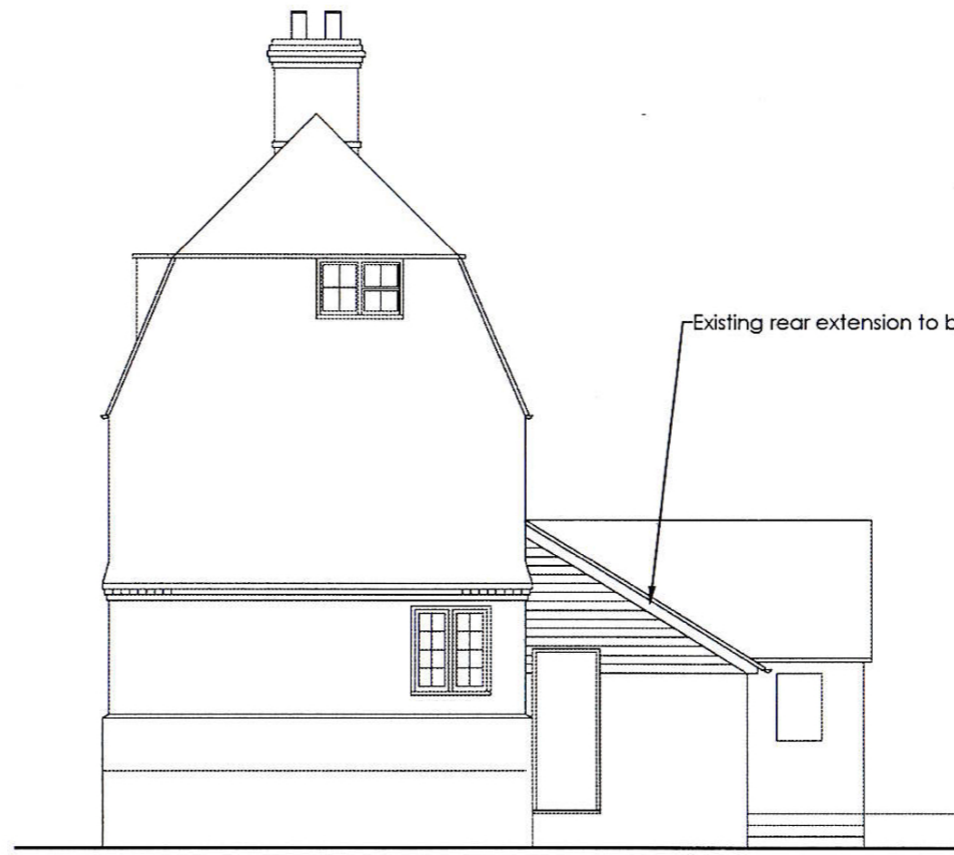

WEST

DRAWING TYPE  
**PLANNING**

---

PROJECT TITLE  
 ALTERATIONS & EXTENSION  
 BRIDGE HOUSE, ROGUES HILL  
 PENSURST, KENT TN11 8BQ

---

CLIENT  
 MR & MRS STOREY

---

DRAWING TITLE

NORTH & WEST ELEVATIONS  
 EXISTING  
 DRAWING  
 20/1008

NORTH & WEST ELEVATION  
 AS EXISTING  
 SCALE 1:100

