



**NOTES**  
 ALL DIMENSIONS ARE TO BE CHECKED ON SITE. ANY DISCREPANCIES ARE TO BE VERIFIED WITH THE ARCHITECT BEFORE PROCEEDING WITH THE WORKS.  
 WHERE ITEMS ARE COVERED BY DRAWINGS OF A DIFFERENT SCALE THE LARGER SCALE DRAWINGS ARE TO BE WORKED TO.  
 DO NOT SCALE OFF DRAWINGS. FIGURED DIMENSIONS TO BE WORKED TO IN ALL CASES.  
 ALL DIMENSIONS INDICATED ARE STRUCTURAL UNLESS STATED OTHERWISE.  
 THIS DRAWING IS TO BE READ IN CONJUNCTION WITH ALL OTHER GENERAL ARRANGEMENT DRAWINGS, DETAILS AND SPECIFICATIONS.  
 ALL WORKS TO COMPLY WITH THE REQUIREMENTS OF BUILDING REGULATIONS 1991 AND SUBSEQUENT AMENDMENTS.

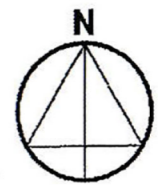

DRAWING TYPE  
**PLANNING**  
 PROJECT TITLE  
 ALTERATIONS & EXTENSION  
 BRIDGE HOUSE, ROGUES HILL  
 PENSURST, KENT TN11 8BQ  
 CLIENT  
 MR & MRS STOREY  
 DRAWING TITLE

*First Floor Plan  
 Proposed  
 Drawing Annotated  
 20/10/11*

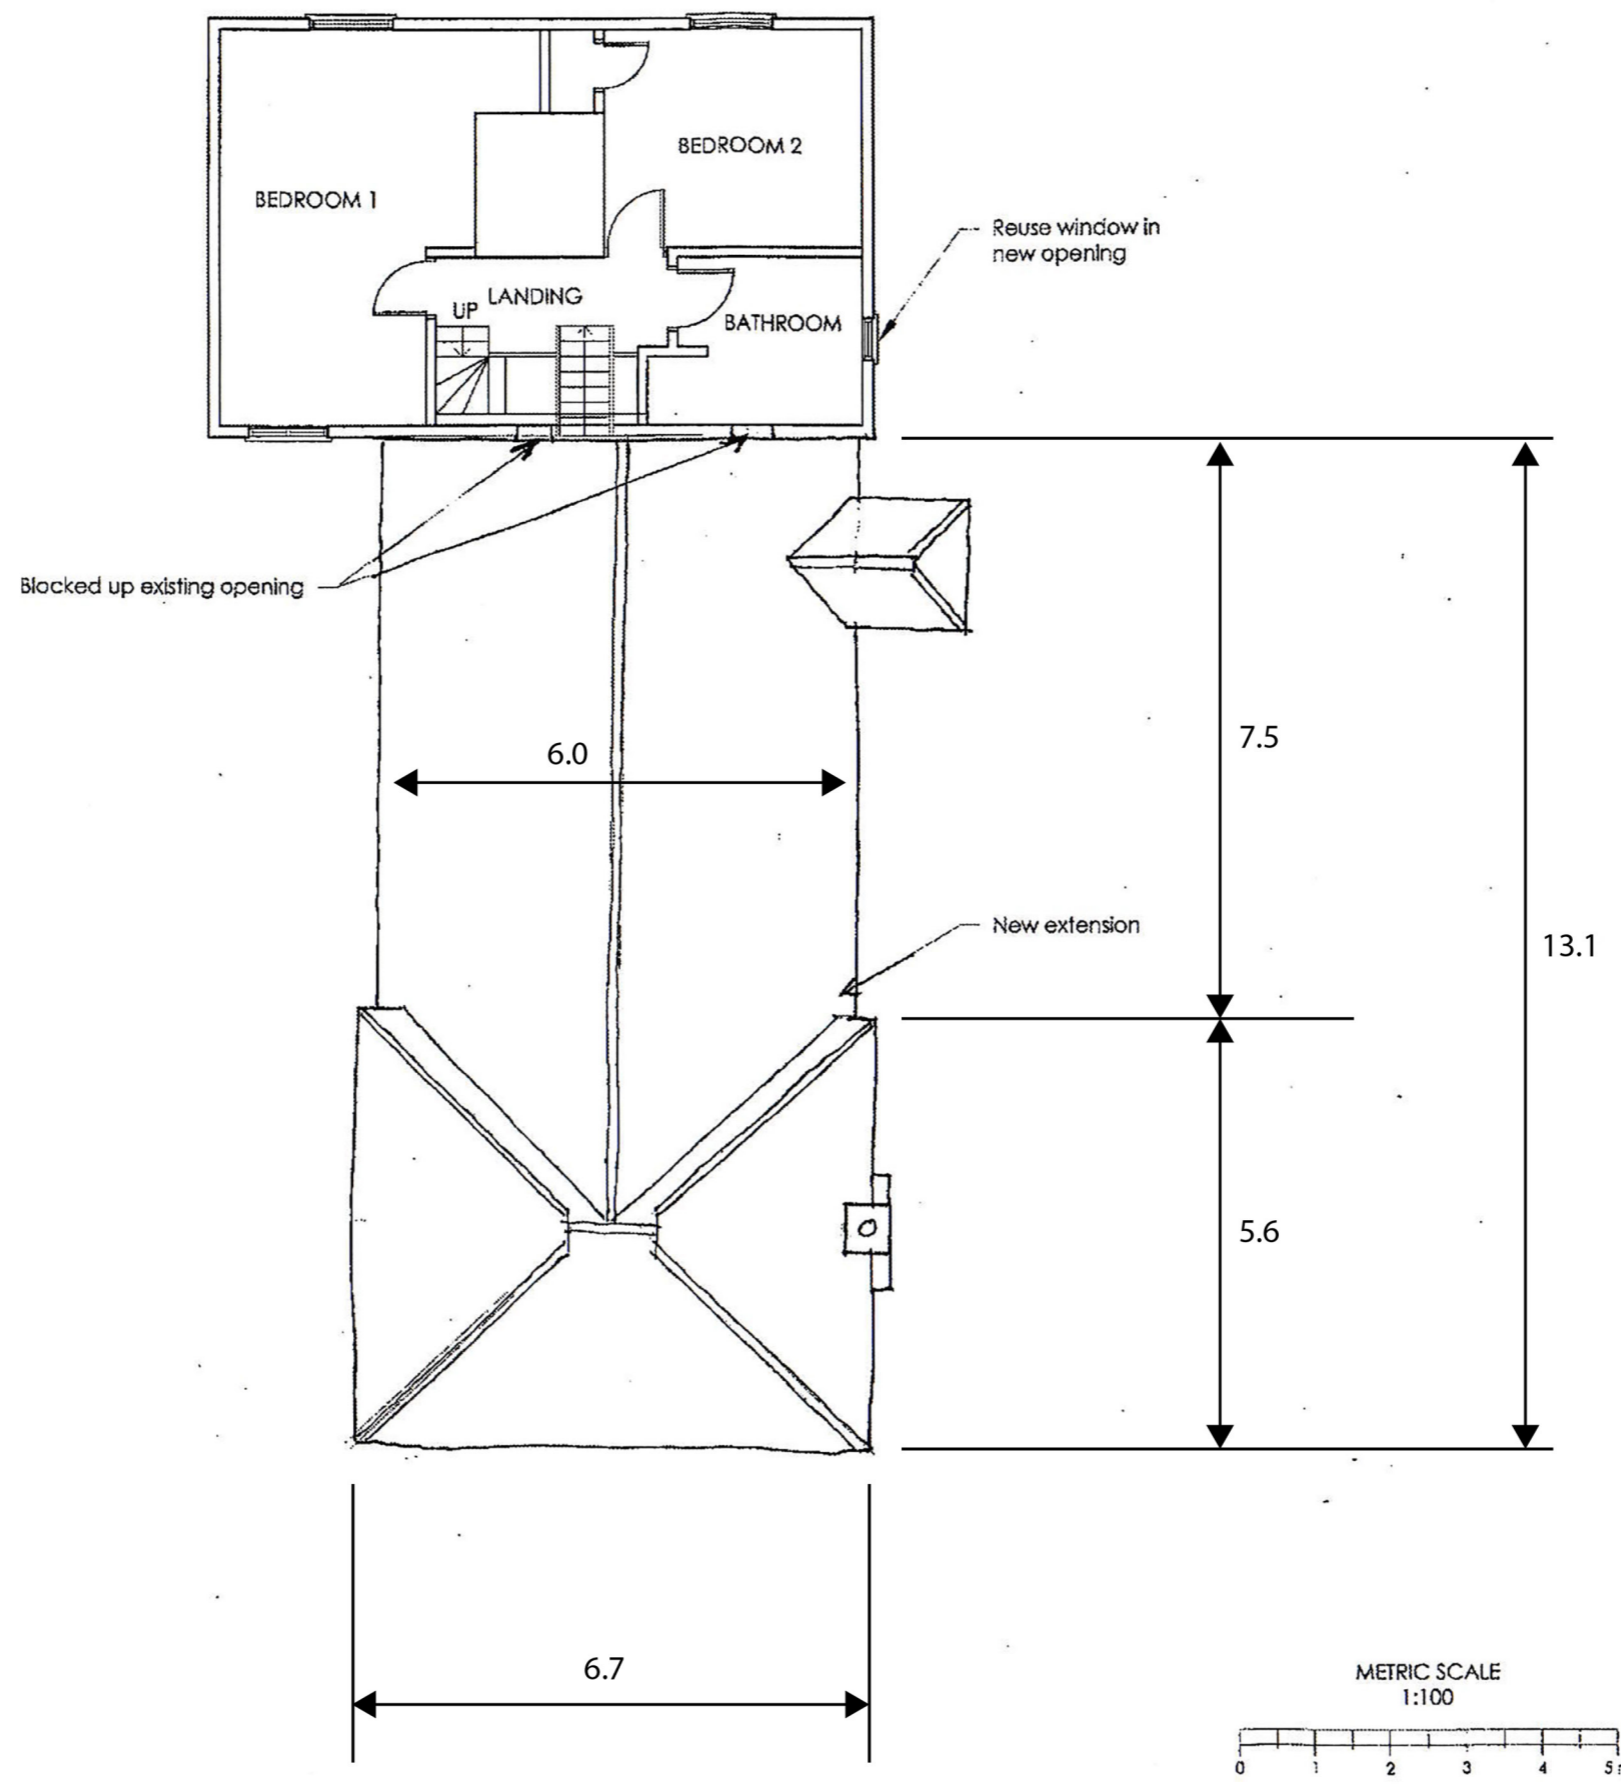

FIRST FLOOR PLAN  
 AS PROPOSED  
 SCALE 1:100