

NOTES

ALL DIMENSIONS ARE TO BE CHECKED ON SITE. ANY DISCREPANCIES ARE TO BE VERIFIED WITH THE ARCHITECT BEFORE PROCEEDING WITH THE WORKS.


WHERE ITEMS ARE COVERED BY DRAWINGS OF A DIFFERENT SCALE THE LARGER SCALE DRAWINGS ARE TO BE WORKED TO.

DO NOT SCALE OFF DRAWINGS. FIGURED DIMENSIONS TO BE WORKED TO IN ALL CASES.

ALL DIMENSIONS INDICATED ARE STRUCTURAL UNLESS STATED OTHERWISE.

THIS DRAWING IS TO BE READ IN CONJUNCTION WITH ALL OTHER GENERAL ARRANGEMENT DRAWINGS, DETAILS AND SPECIFICATIONS.

ALL WORKS TO COMPLY WITH THE REQUIREMENTS OF BUILDING REGULATIONS 1991 AND SUBSEQUENT AMENDMENTS.

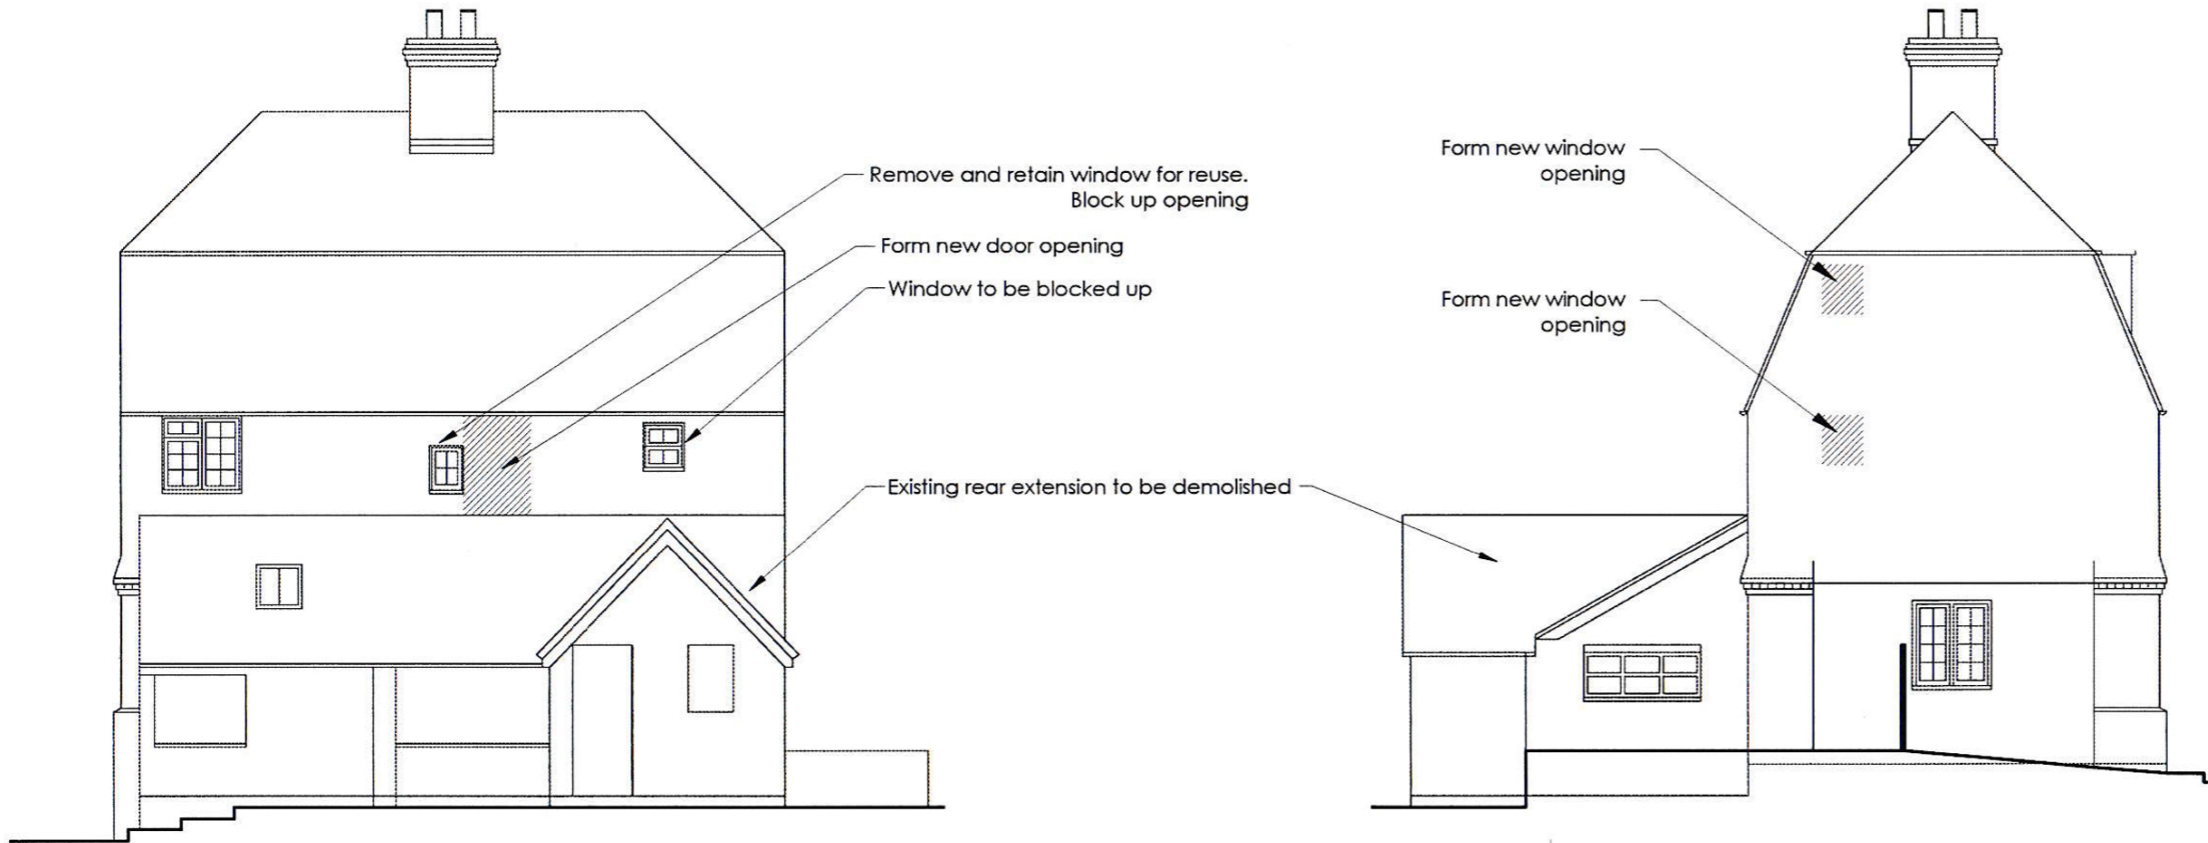

DRAWING TYPE
PLANNING

PROJECT TITLE
 ALTERATIONS & EXTENSION
 BRIDGE HOUSE, ROGUES HILL
 PENSHURST, KENT TN11 8BQ

CLIENT
 MR & MRS STOREY

DRAWING TITLE

*SOUTH & EAST ELEVATION
 EXISTING*

*DRAWING
 20/1007*

SOUTH & EAST ELEVATION
 AS EXISTING
 SCALE 1:100

