


2303/7



EXTENSION

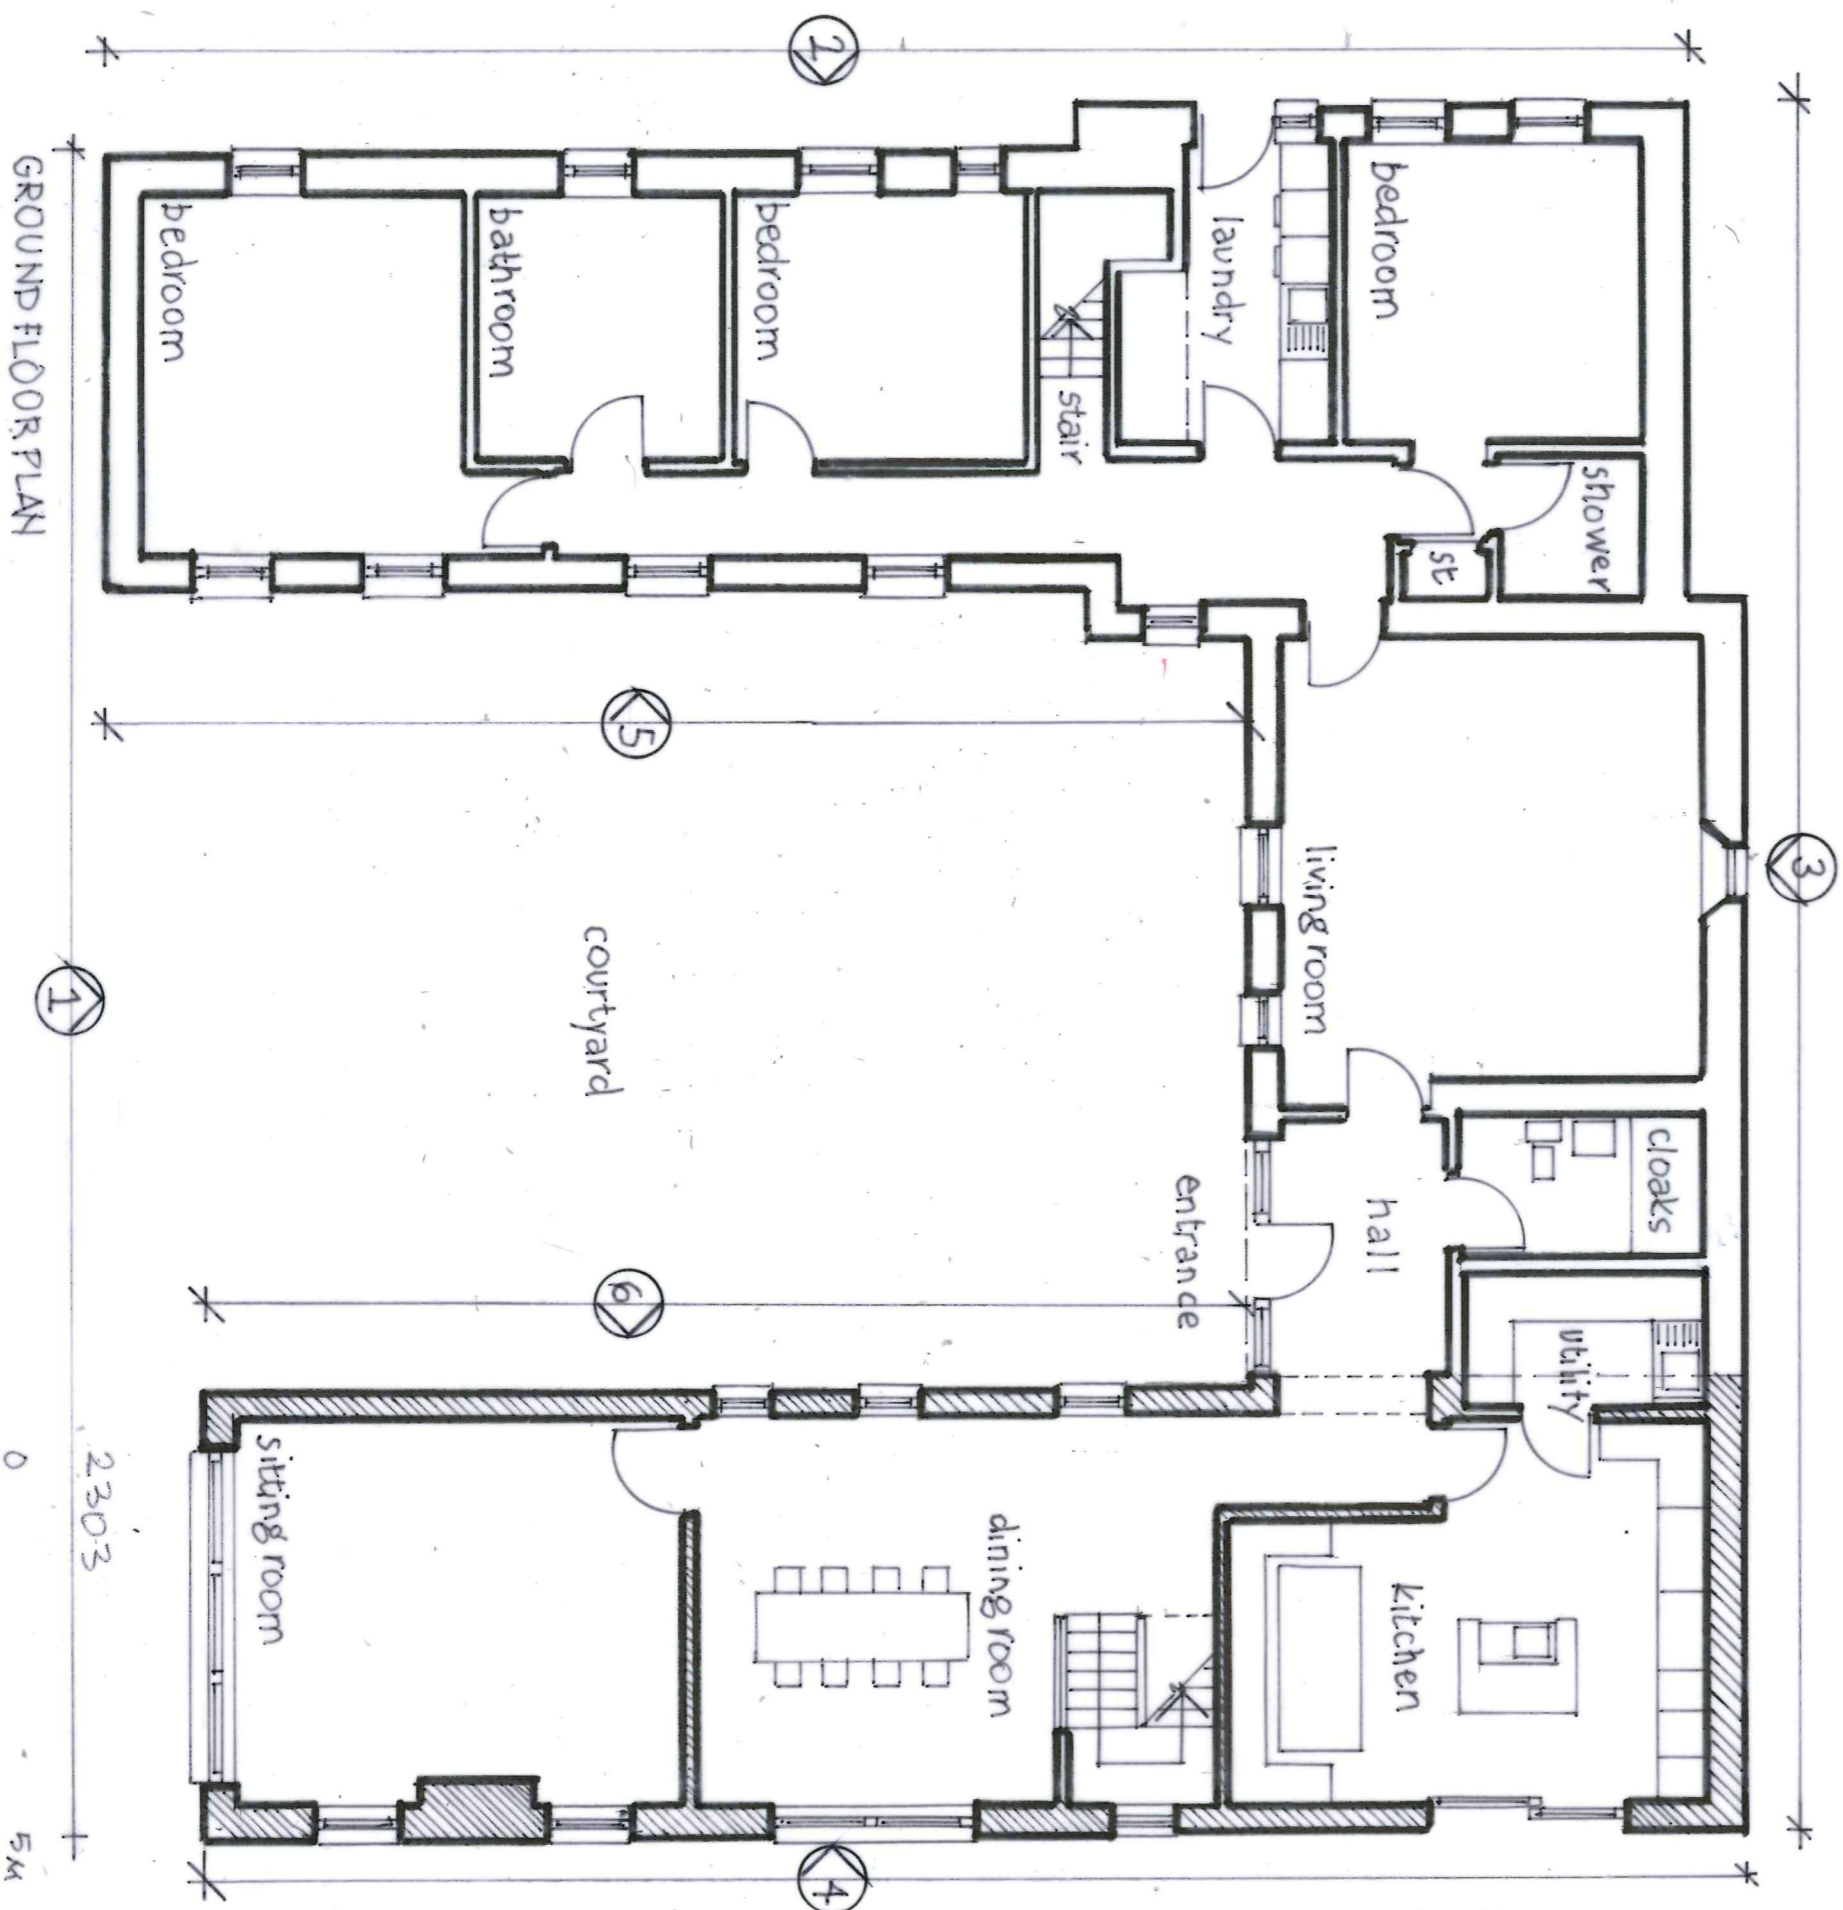

PLAN AS PROPOSED

GROUND FLOOR PLAN

REFURBISHMENT AND EXTENSION OF EXISTING BARNS AT McEACHERN ARCHITECTS
CUDNEY COTTAGE, KIPPEN

Scale 1:100
2303