



PROPOSED GROUND FLOOR PLAN 1:50



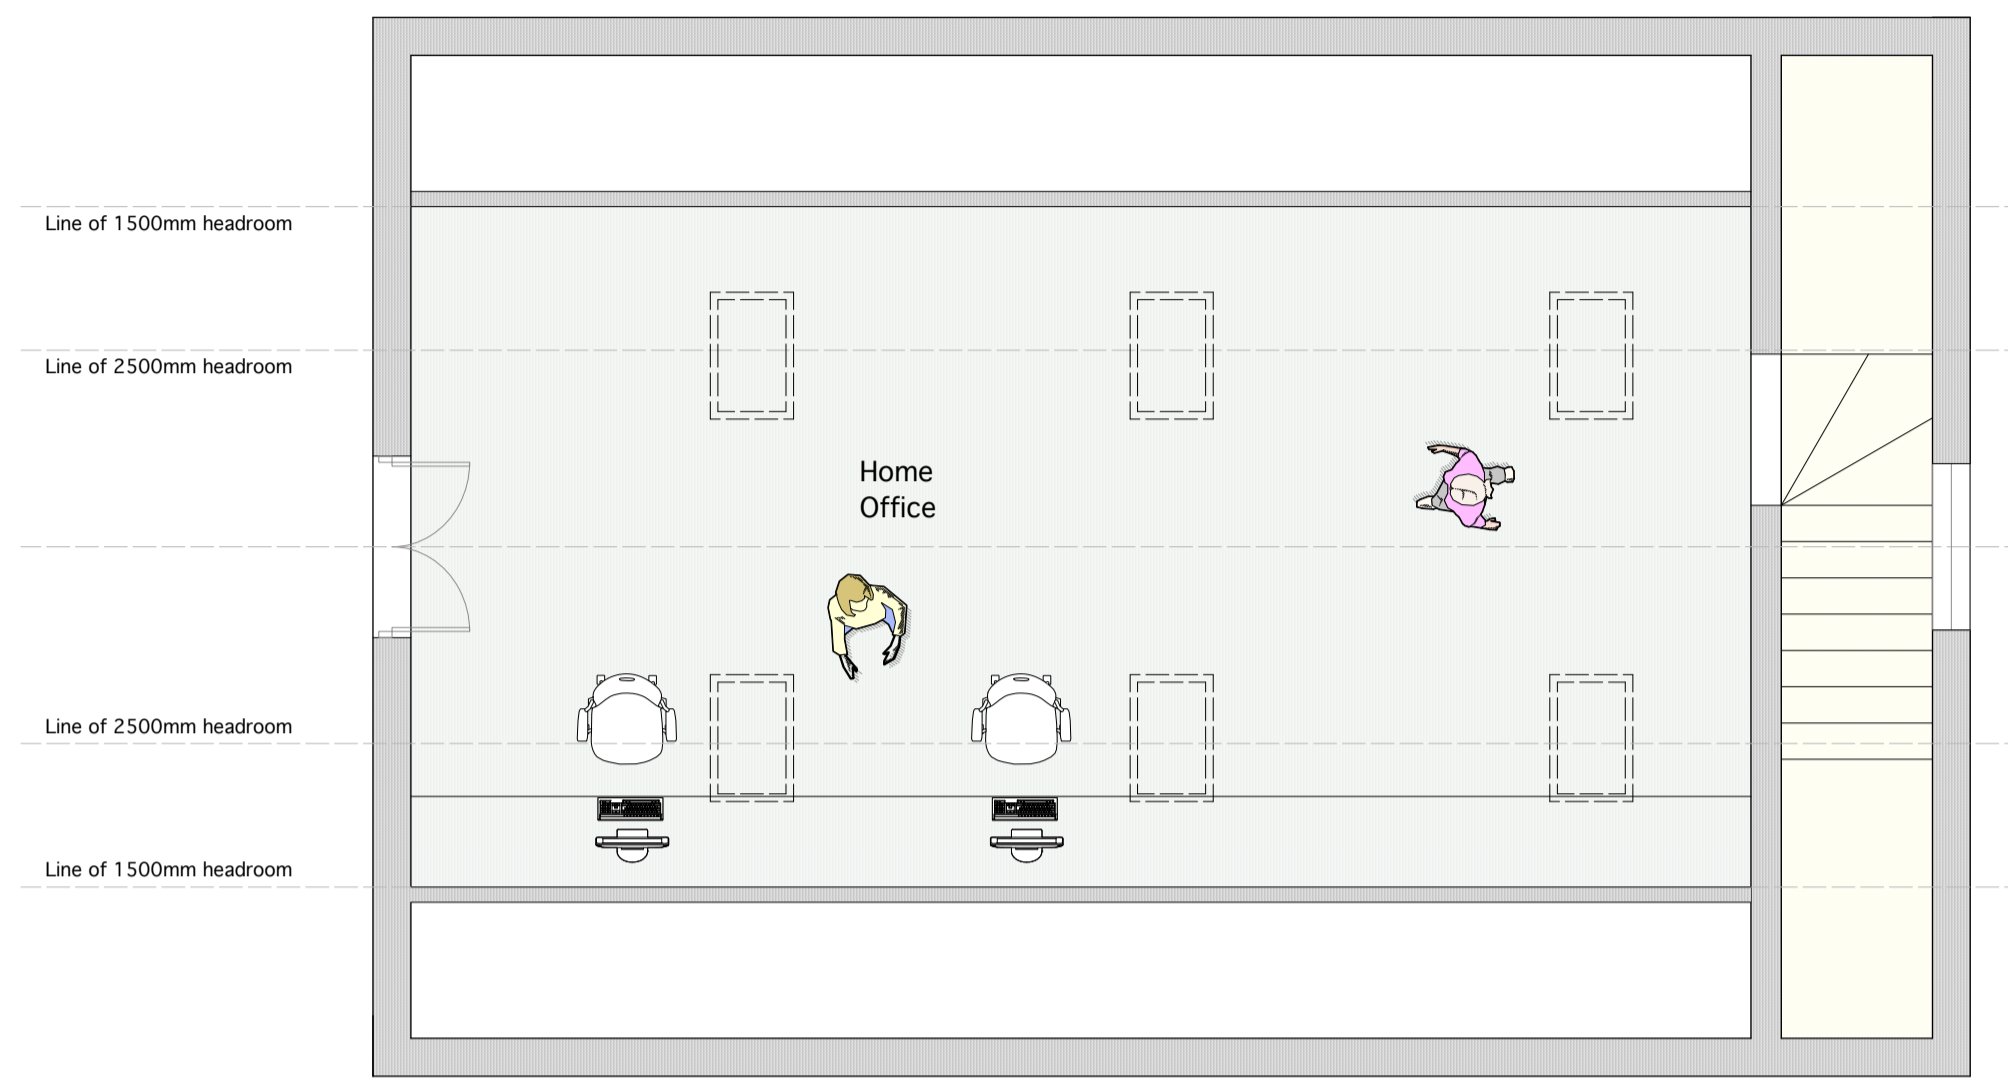


PROPOSED FIRST FLOOR PLAN 1:50

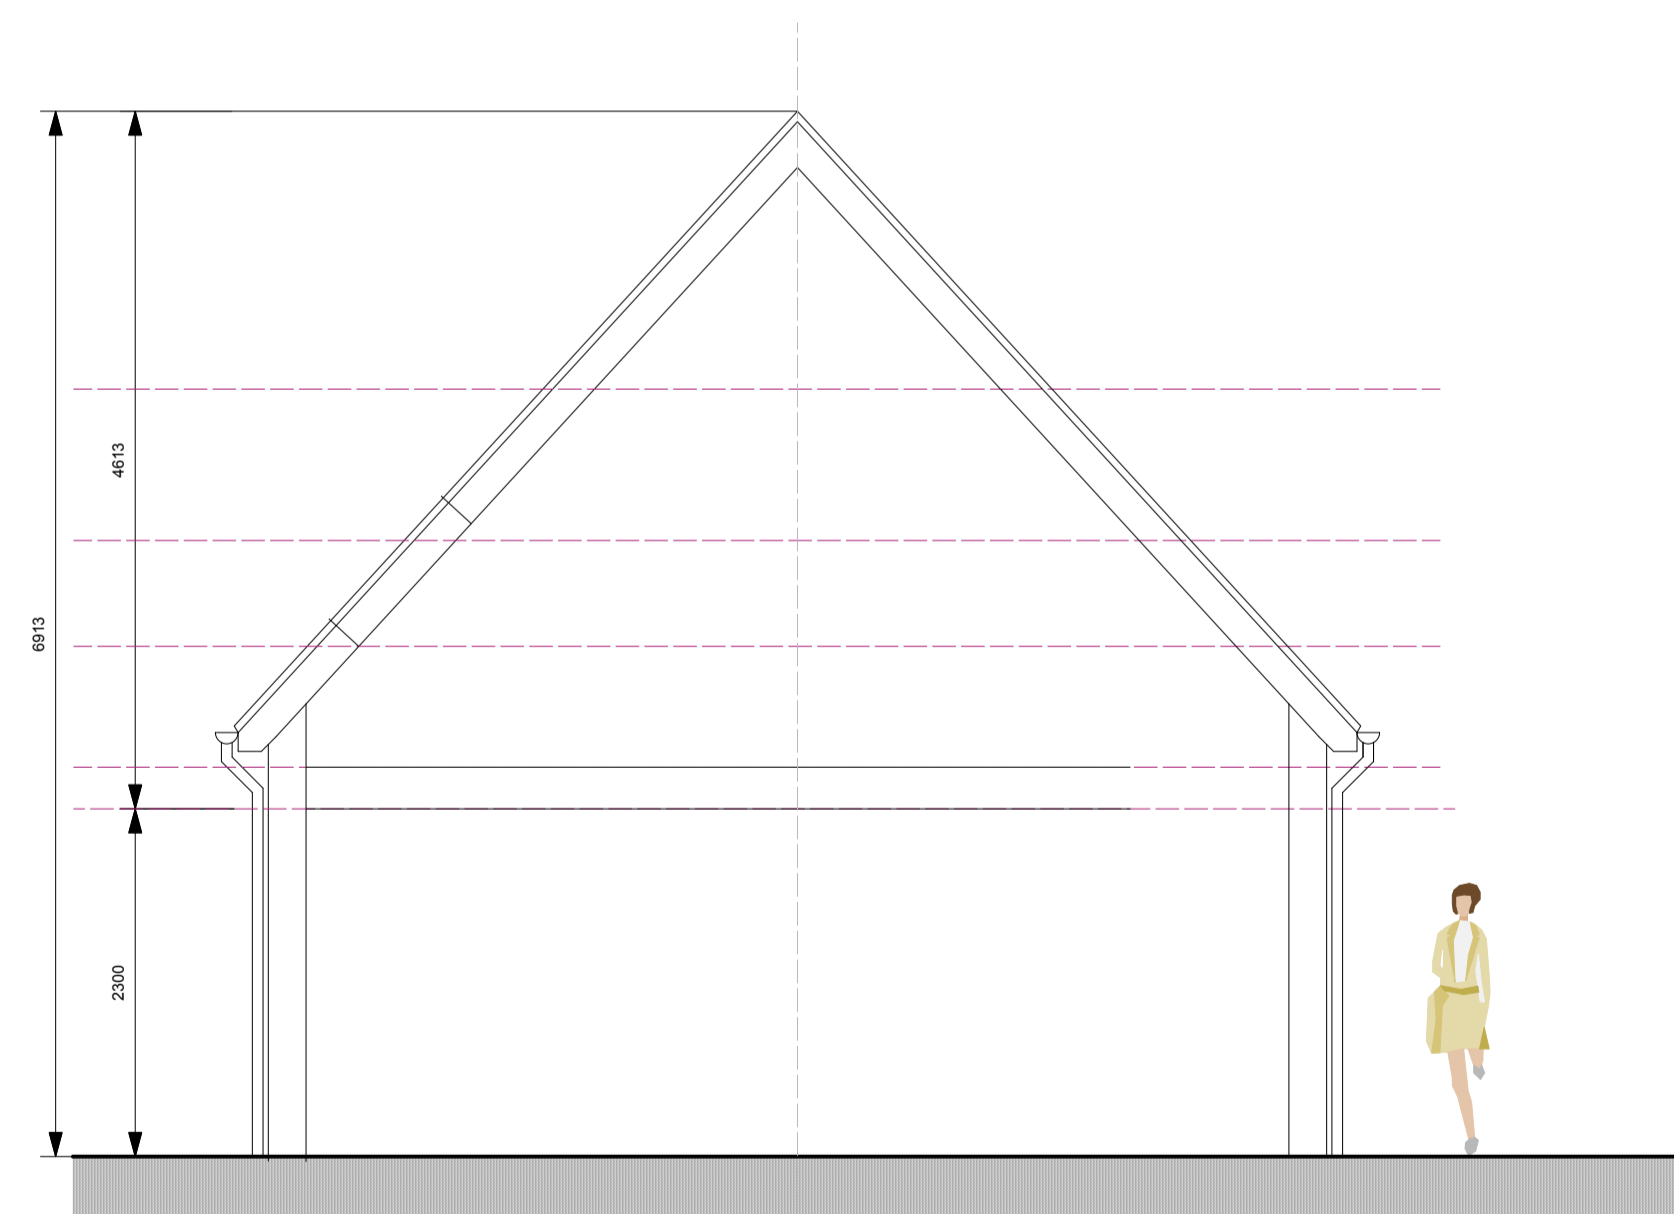

PROPOSED SECTION A-A
1:50

Materials:

-  Lifestiles - Restoration pantile
-  Black stained weatherboarding
-  Soft red brick plinth with white cement mortar joints
Imperial Bricks - Soft Red Multi

REV	DESCRIPTION	DATE
TITLE: PROPOSED FLOOR PLANS		
PROJECT: BRAKEFIELD FARM NETTLESTEAD, SUFFOLK, IP8 4QZ.		
CLIENT: MR & MRS TURNER		
SCALE:	1:50@A1	DATE: FEB 2024
STATUS:	PLANNING	DRAWN: JS
JOB NO:	1688	DRAWING NO: 02

Brakefield Farm, Nettlestead - Proposed Floor Plans



Box
Valley
Architectural Design
www.boxvalleydesign.com
13 Gallows Hill, Hadleigh, Suffolk, IP7 6DD
office@boxvalleydesign.com
07950 582730

Do not scale from drawings. Work to figured dimensions only.