




NOTES:

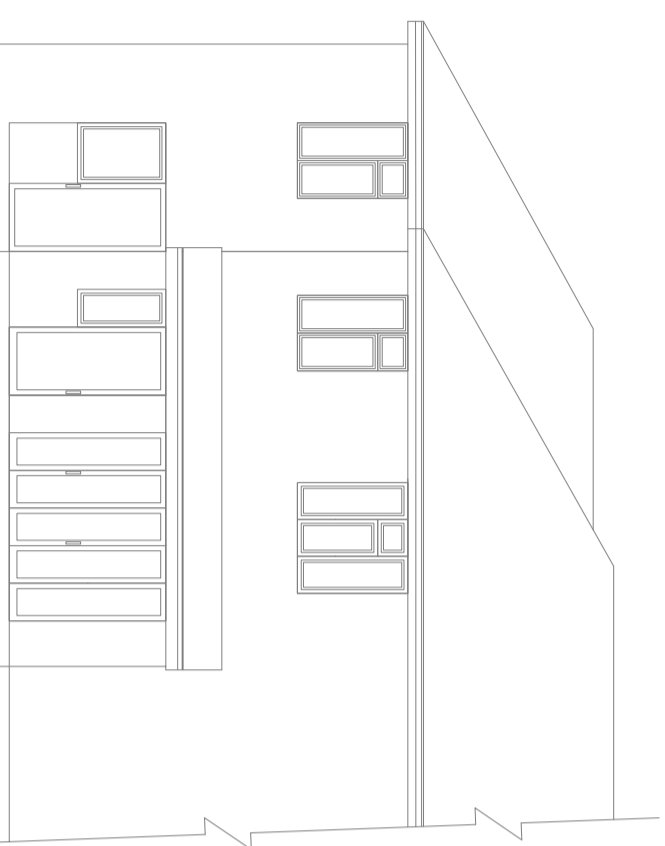


PROPOSED REAR ELEVATION

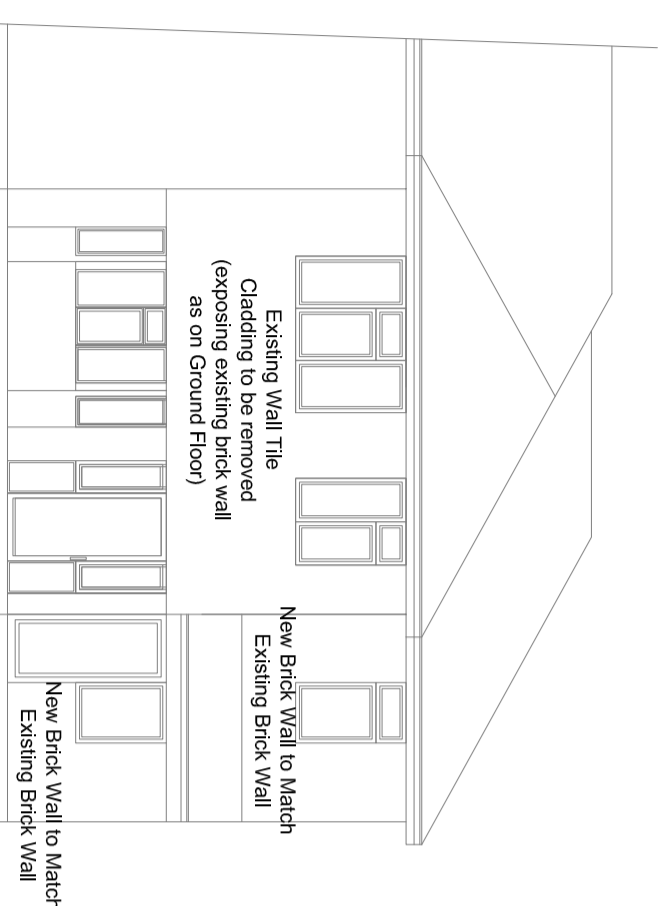

PROPOSED FRONT ELEVATION

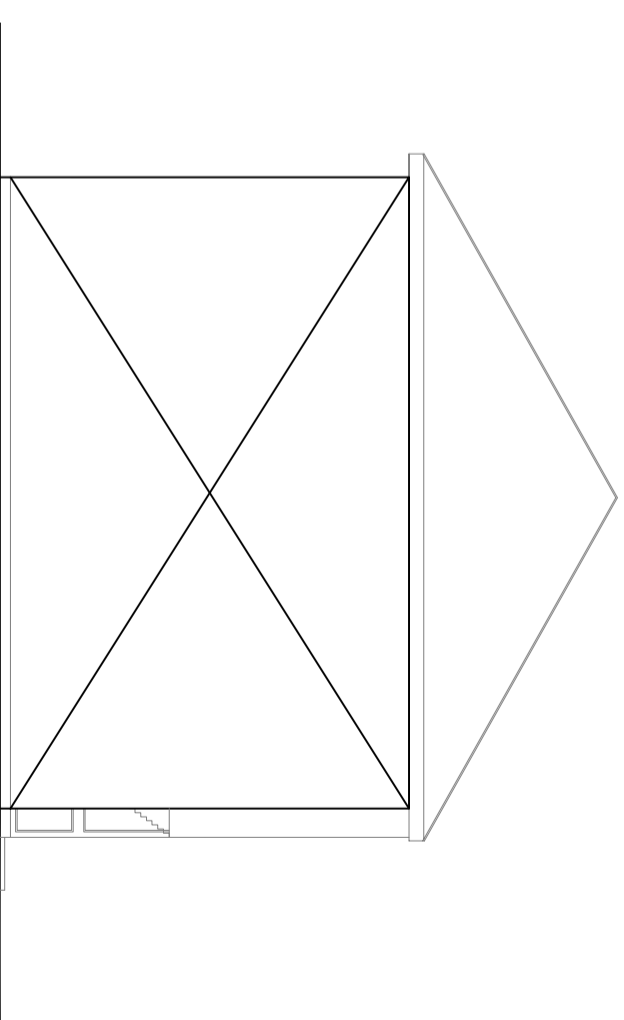

EXISTING LEFT ELEVATION

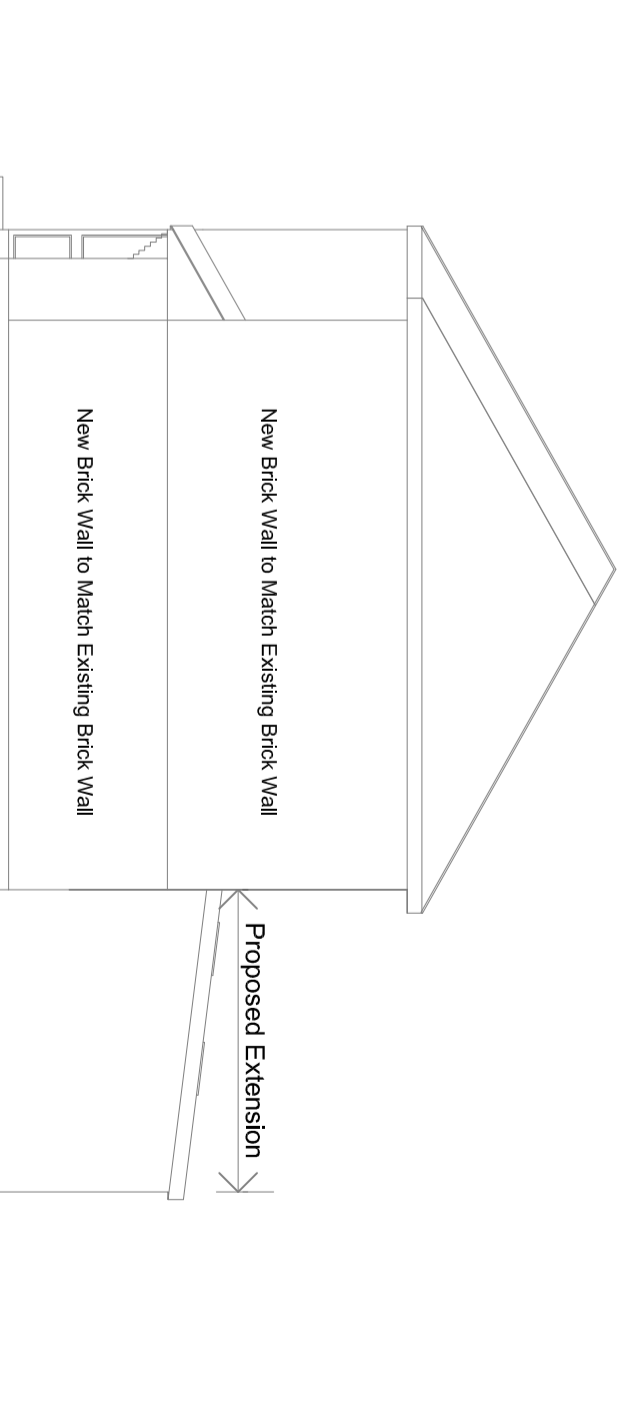

PROPOSED RIGHT ELEVATION



10M

PROJECT
SIDE EXTENSION

CLIENT:

BIN YOU
95 CORNISBOROUGH CRESECENT
LONDON
SE6 2SH

DWG. TITLE:

PROPOSED ELEVATIONS

SCALE: 1:100 @ A3

JOB No.

2406

DRAWN:

WA

DWG. No.

05

DATE:

17/02/2024

REVISION:

.

COMMENT:

PLANNING

DATE REVISED:

.

FILE NAME

-

DE_wale Consulting Ltd

1 ANGLESEA ROAD
LONDON SE18 6EG
TEL: 020 8305 7438
FAX: 020 8305 7438
MOBILE: 07949 526 155/ 07593 220978
Email: wale@dewaleconsulting.co.uk