
 
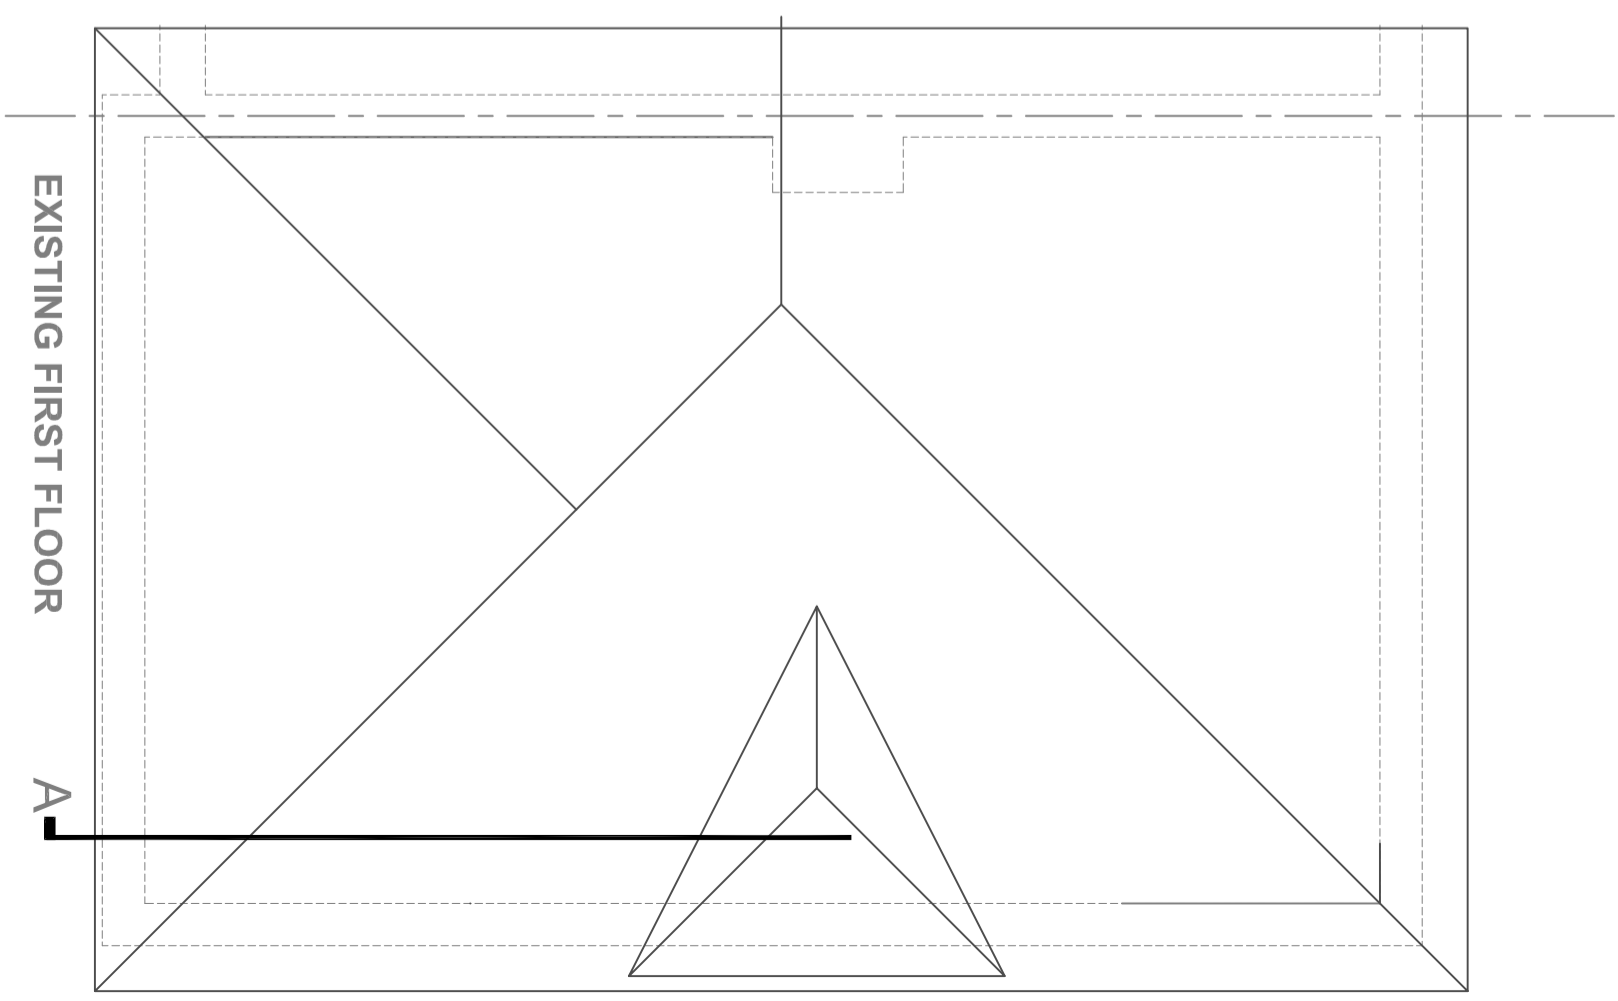
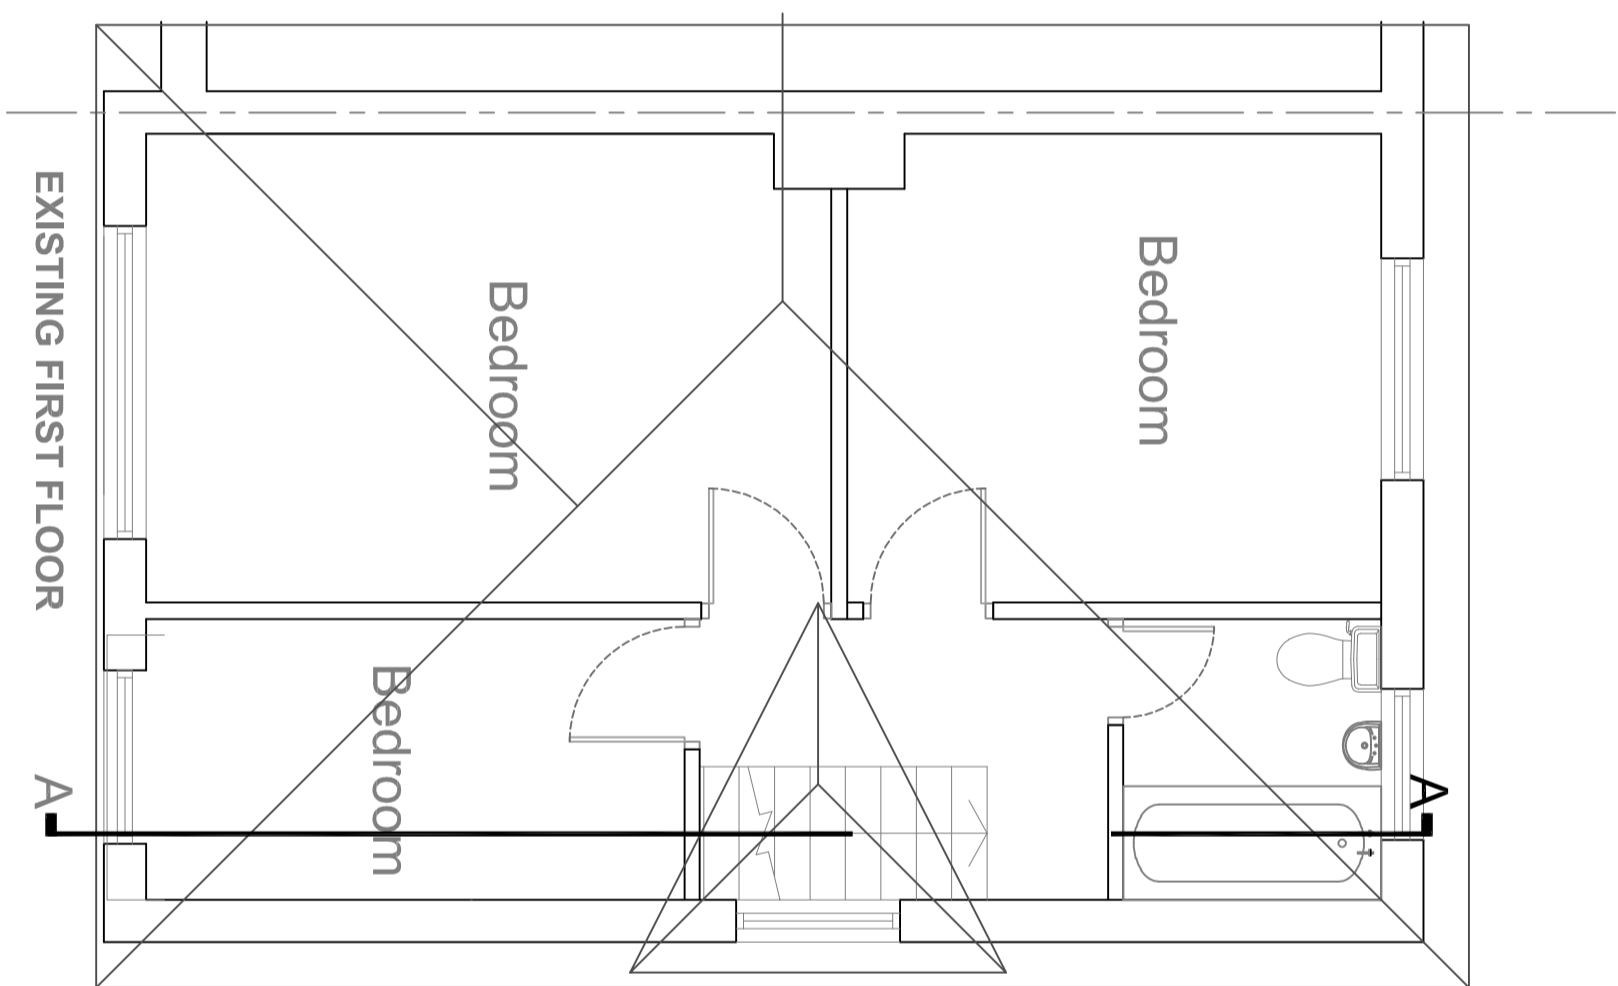


NOTES:

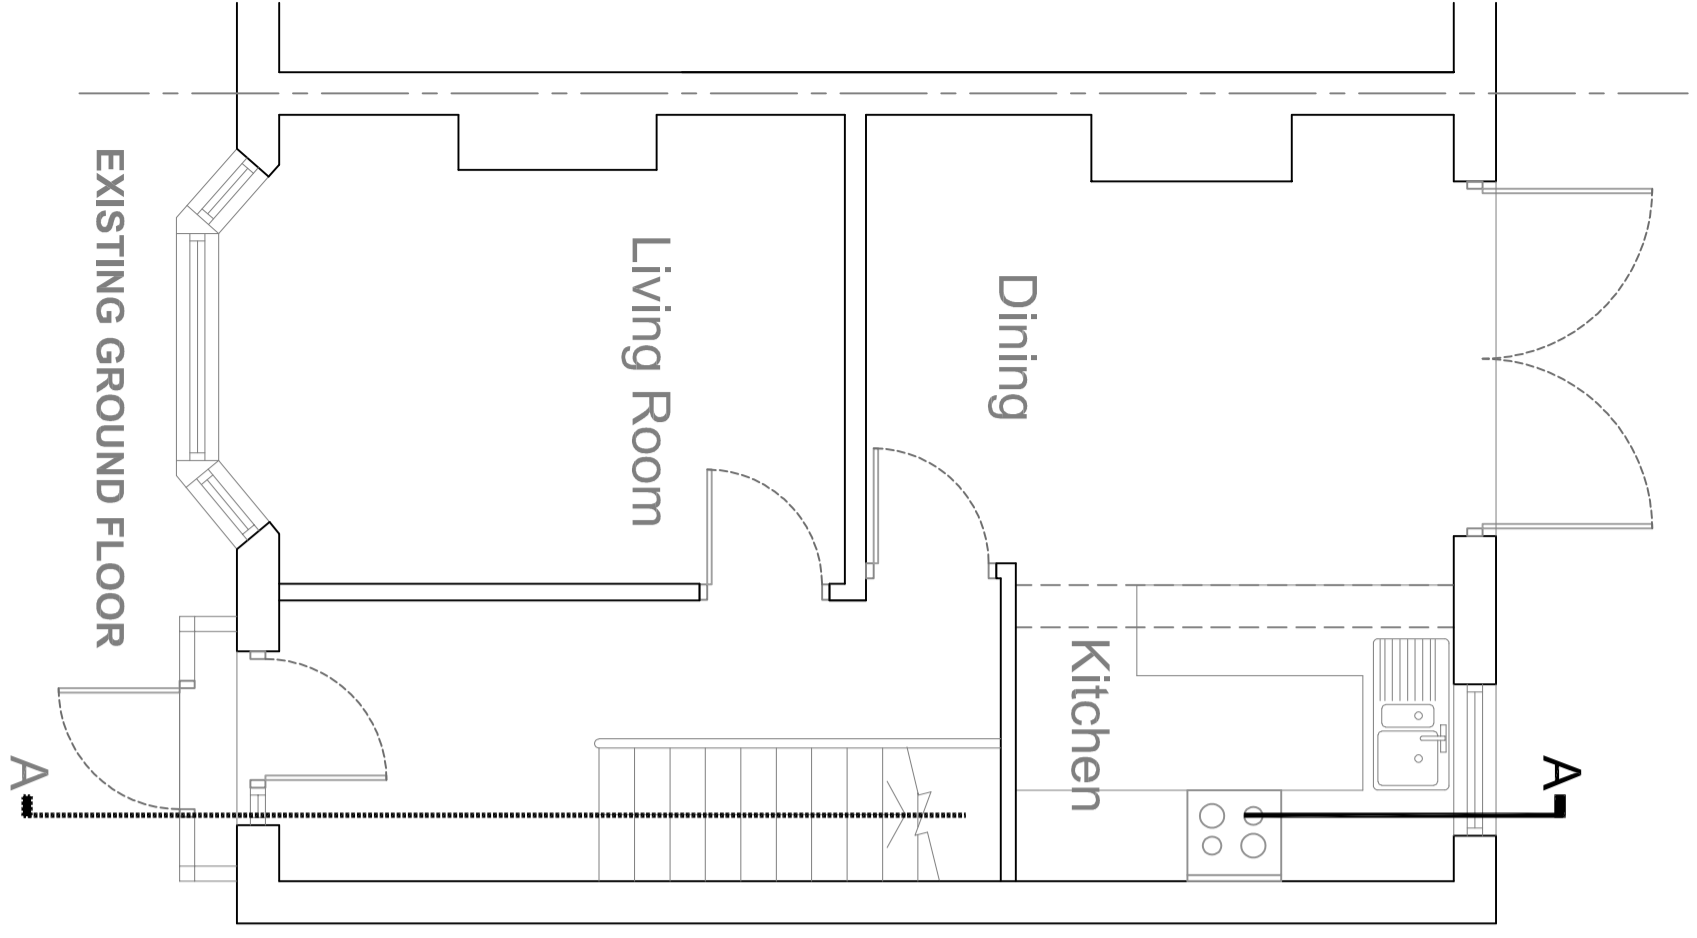

PROJECT

SIDE EXTENSION

CLIENT:

BIN YOU
 95 CORNISBOROUGH CRESECENT
 LONDON
 SE6 2SH

DWG. TITLE:

EXISTING FLOOR PLANS

JOB No.

2406

DWG. No.

02

REVISION:

DATE REVISED:

SCALE:

1:50 @ A3

DRAWN:

W/A

DATE:

17/05/2024

COMMENT:

PLANNING

FILE NAME

-

DE_wale Consulting Ltd

1 ANGLESEA ROAD
 LONDON SE18 6EG
 TEL: 020 8305 7438
 FAX: 020 8305 7438
 MOBILE: 07949 526 155/ 07593 220978
 Email: wale@devaliconsulting.co.uk

N



This drawing is copyright and must not be reproduced, copied or
 passed on without written consent of DeWale Consulting Ltd.