



LEFT-HAND SIDE ELEVATION

Eastern Elevation

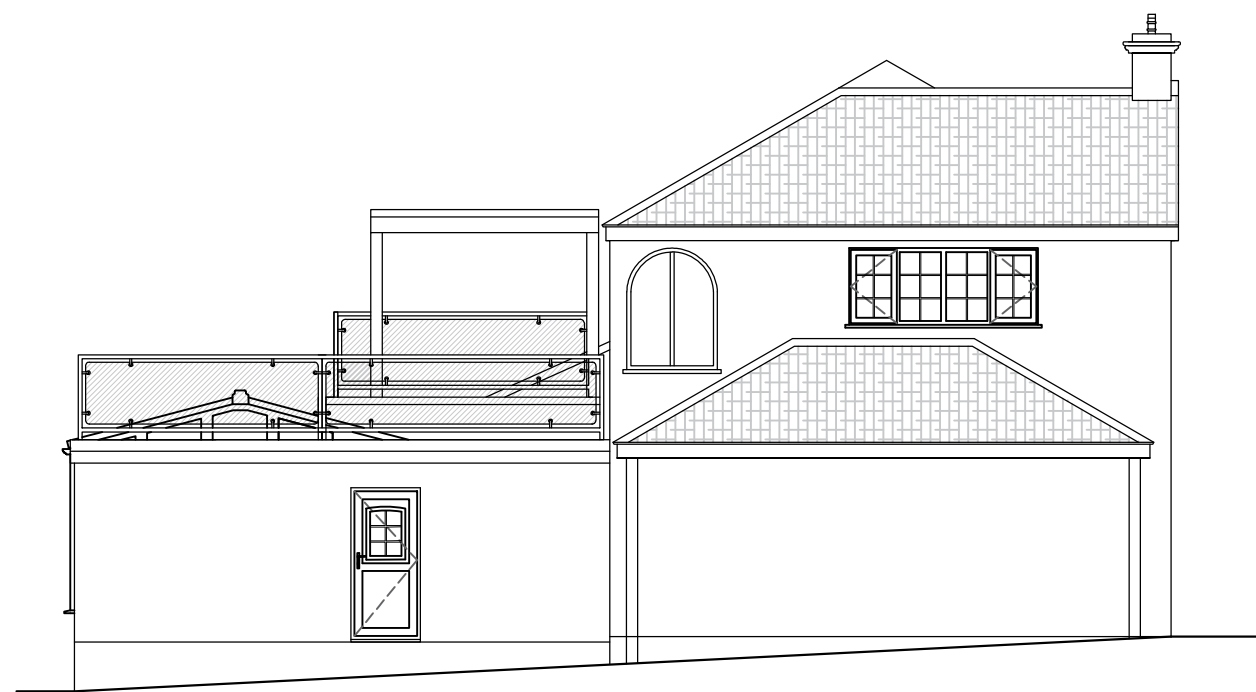

RIGHT-HAND SIDE ELEVATION

Western Elevation

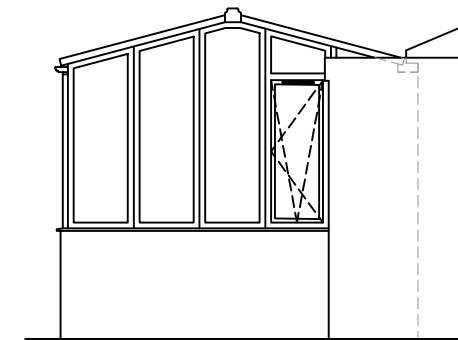

RIGHT-HAND SIDE ELEVATION  
(Viewed in front of projecting Lounge wall)




REAR ELEVATION

Northern Elevation

**Notes:**

These drawings are the property of Anglian Home Improvements and must not be used, distributed, loaned or copied without the express permission of Anglian Home Improvements.  
All dimensions are in millimetres (mm) unless noted otherwise.  
Do not use for base laying purposes

Produced on A3 paper

 

Rev.	Date	Description	Initials



Drawing title: **Proposed Elevations**

Contract No. : **900/13261** | Page 4 of 4

Proposed: **PVCu Conservatory**  
At: **9 ST ANTHONY WAY**  
**FALMOUTH**  
**CORNWALL**  
**TR11 4EG**

Drawers initials: **WS** | Scale: **1:100** | Date: **25/01/24**