
 
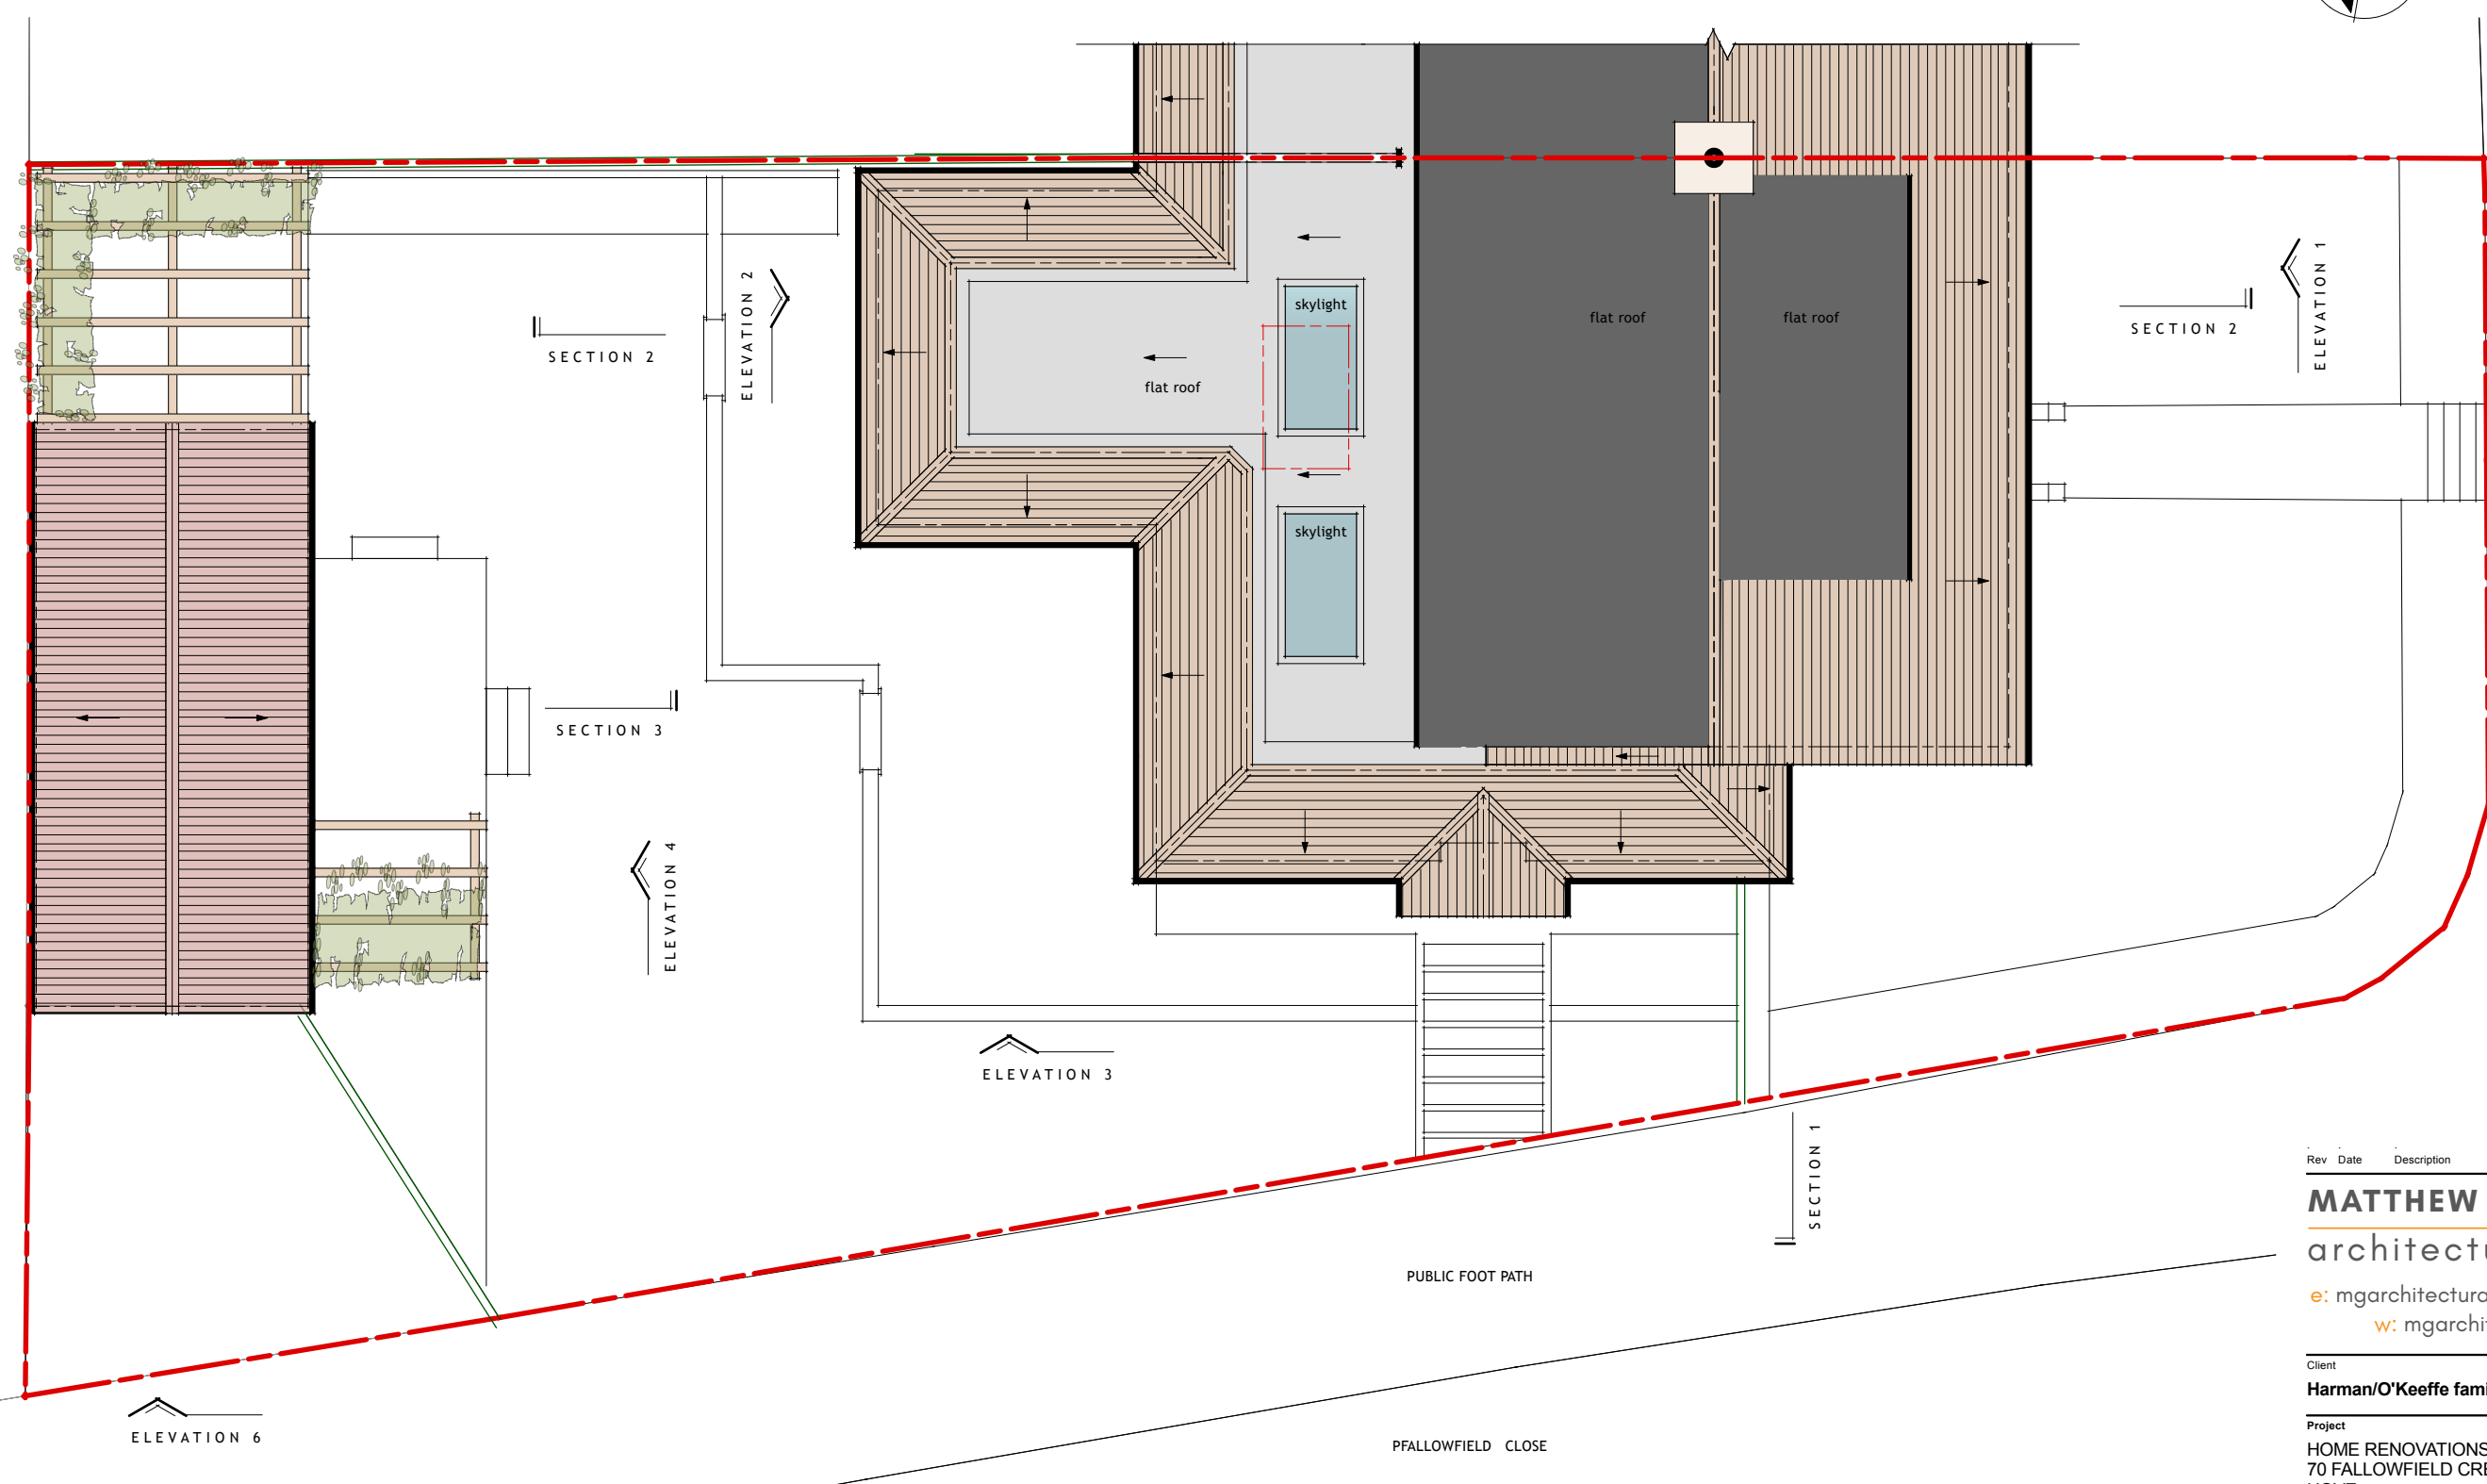


This drawing is the copyright of the architectural designer Matthew Goodchild. It is for planning purposes only and may not be reproduced in whole or in part without permission. The content is subject to site survey and H&S risk assessment prior to construction. Do not scale from drawings.

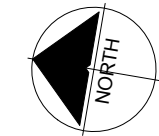

| Rev | Date | Description | By |
|-----|------|-------------|----|
|-----|------|-------------|----|

MATTHEW GOODCHILD
 architectural DESIGN
 e: mgarchitecturaldesign@gmail.com
 w: mgarchitecturaldesign.com

Client
Harman/O'Keeffe family home

Project
 HOME RENOVATIONS
 70 FALLOWFIELD CRESCENT
 HOVE

Drawing
PROPOSED ROOF PLAN

| Scale | Status | Date | Drawn | Checked |
|------------|----------|-------|-------|---------|
| 1:100 @ A3 | PLANNING | 09/23 | MG | |

| Drawing No. | Revision |
|-----------------|----------|
| 107-P112 | |