



Proposed Ground Floor Plan 1:50




Proposed Side Elevation 1:100

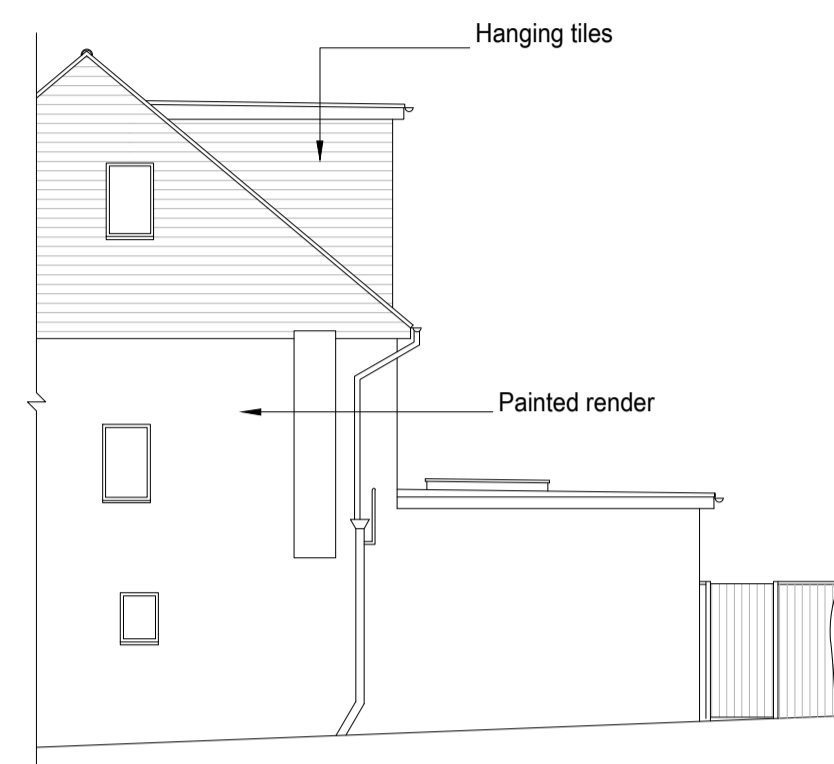

Proposed Rear Elevation 1:100

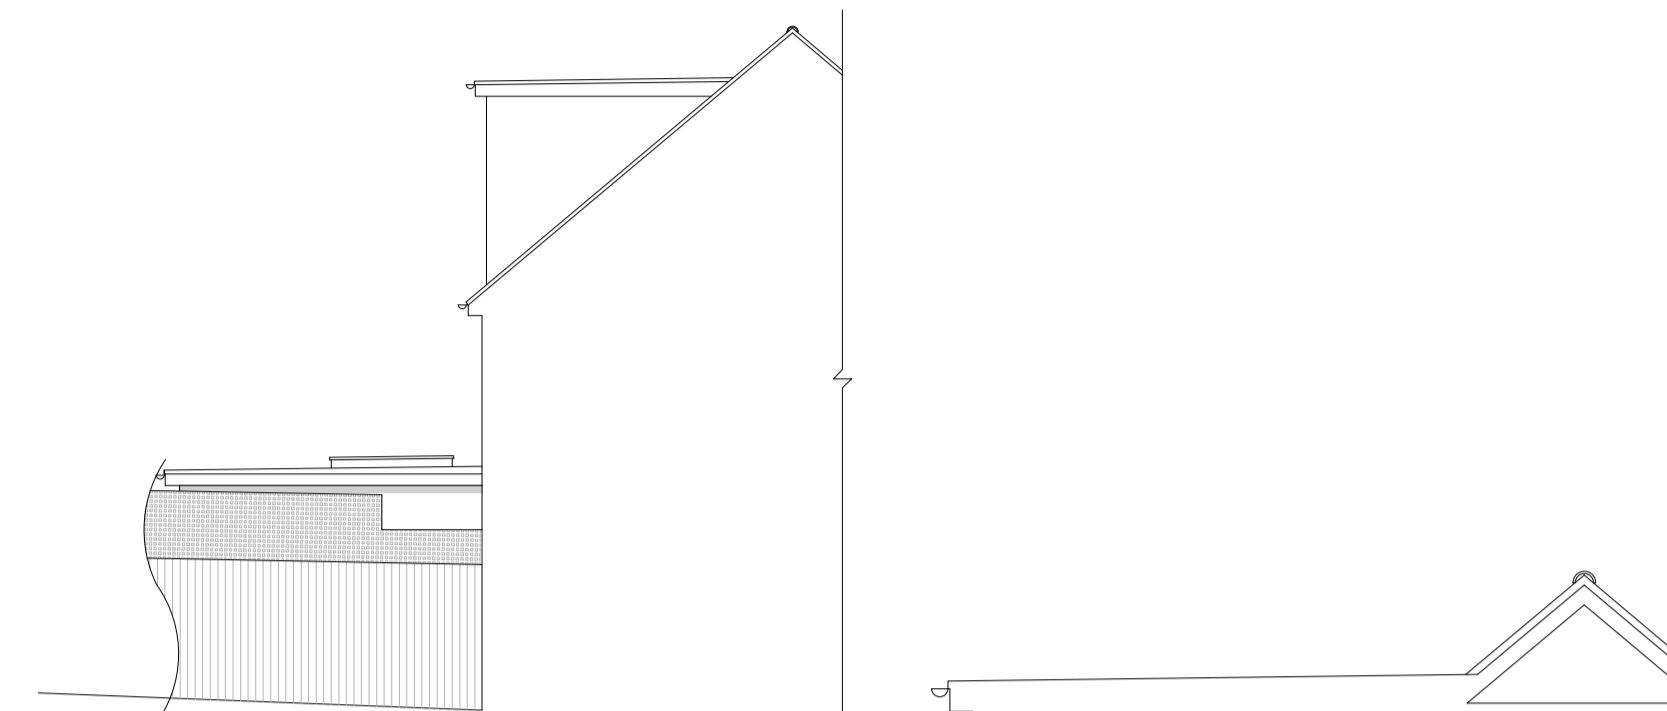

Proposed Side Elevation 1:100

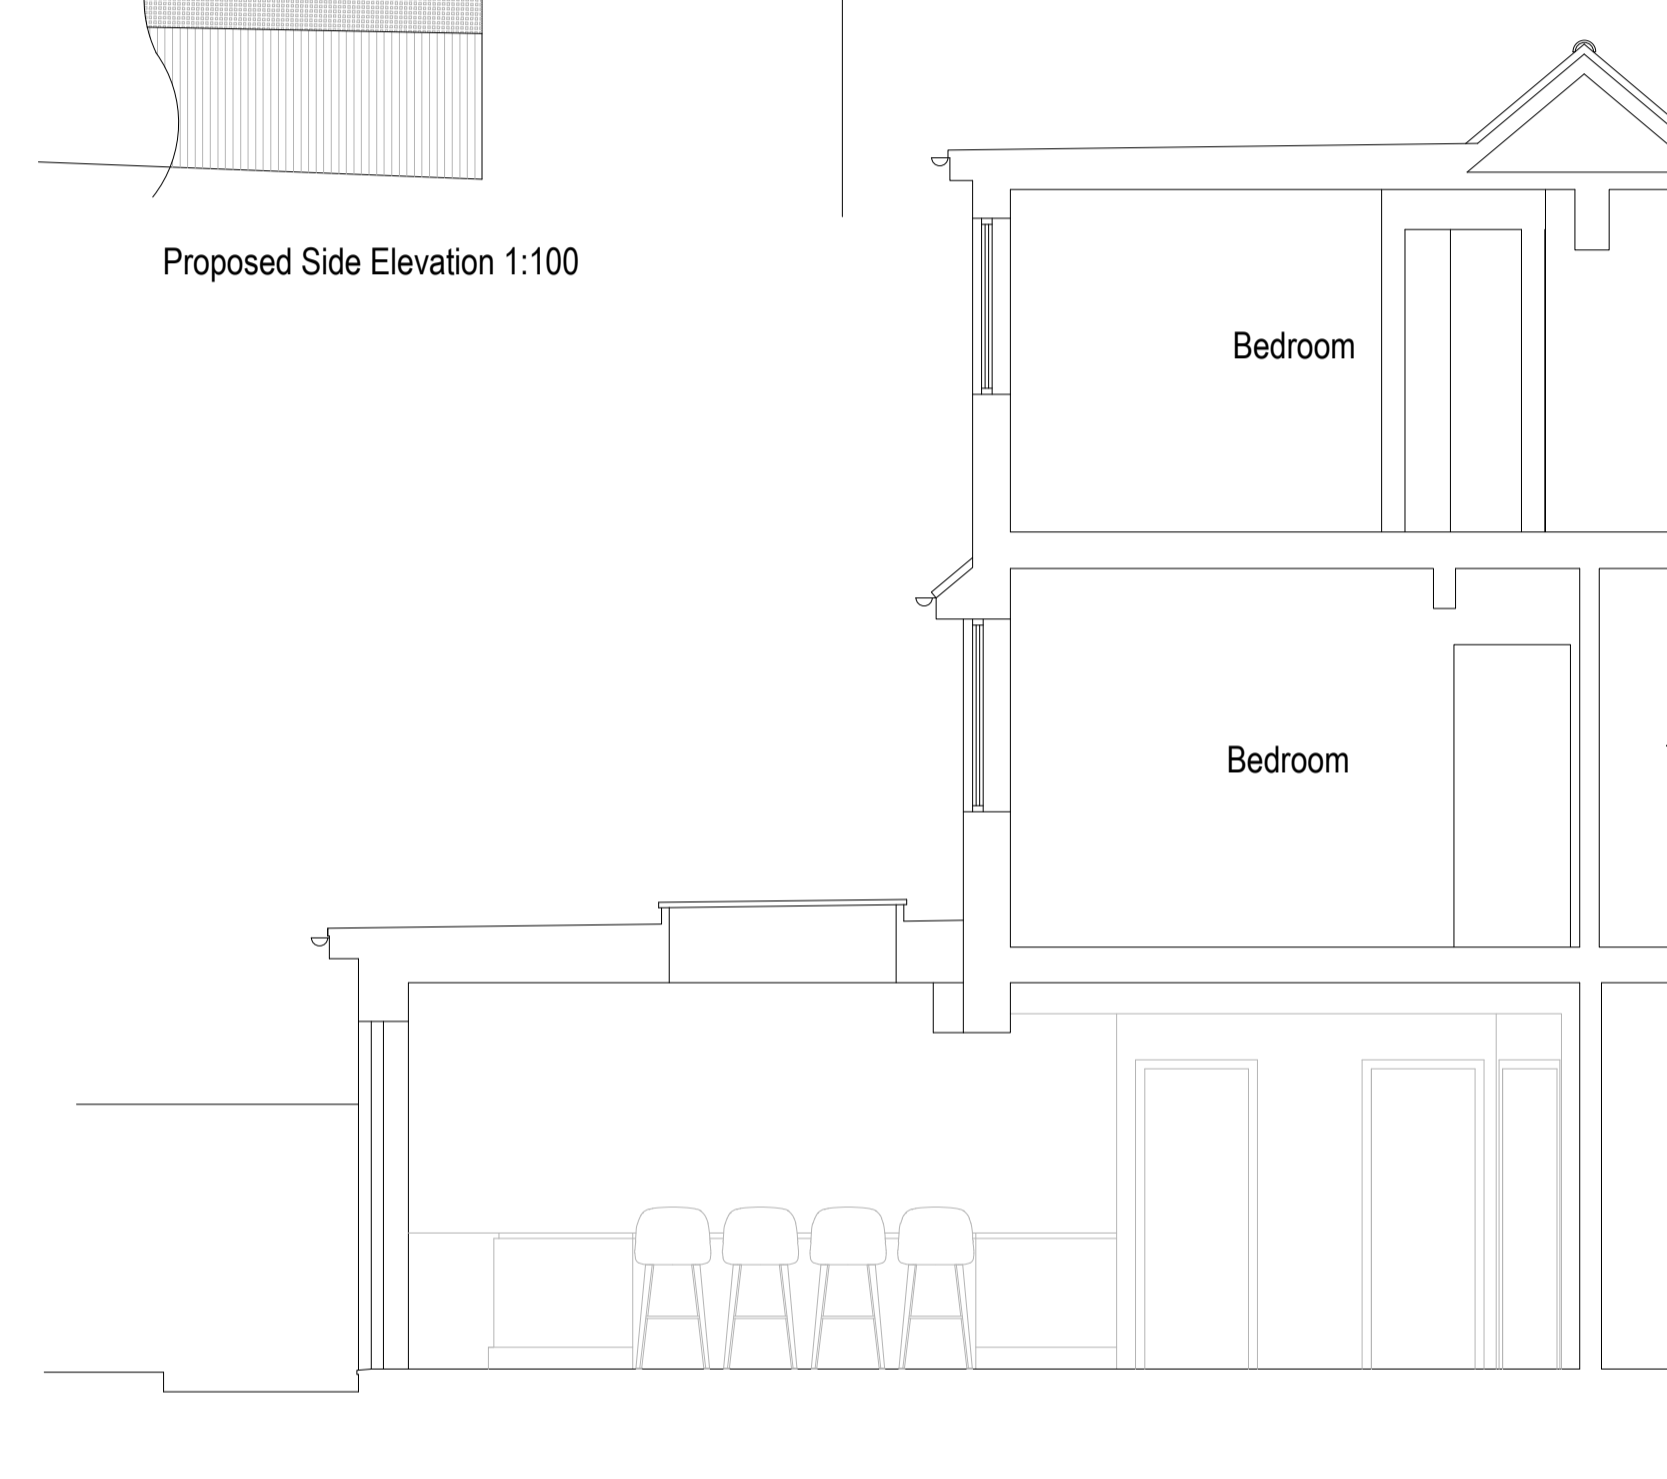

Proposed Section 1:50



1:500 0 10 20 30 40 50m

1:50 0 1 2 3 4 5 6 7 8 9 10m

1:100 0 1 2 3 4 5 6 7 8 9 10m

amendments
bpm Architectural Services Ltd.

client	Marie Blakey
project	23 Hangleton Road Hove BN3 7GG
project ref.	2918 Drawing No. 02
drawing title	Proposed plans, elevations and section
drawn by	J Boys
date	Jan 24 scale 1:50/100@ A1
	www.bpmnet.co.uk info@bpmnet.co.uk

Do not scale off drawing, check all dimensions on site before all work is commenced. All goods materials workmanship to conform with current building regs BSS and COP's