


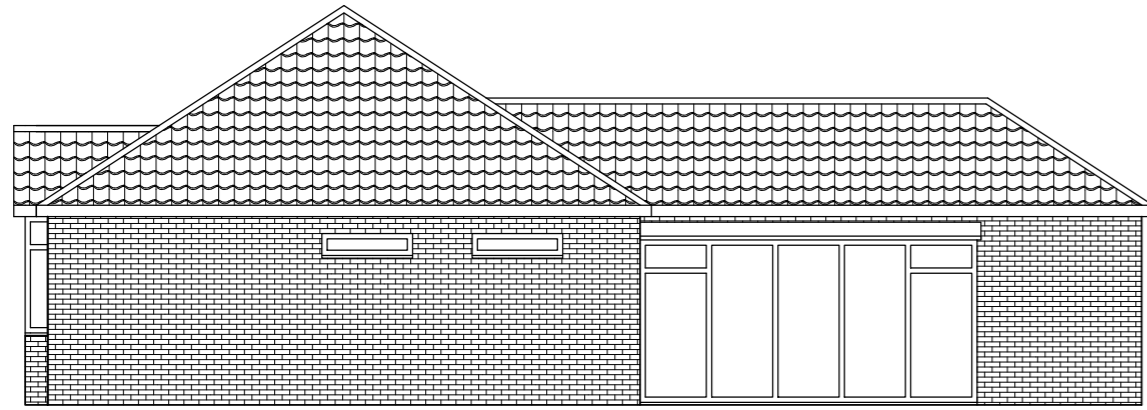


Existing West Elevation




Existing East Elevation



Existing North Elevation

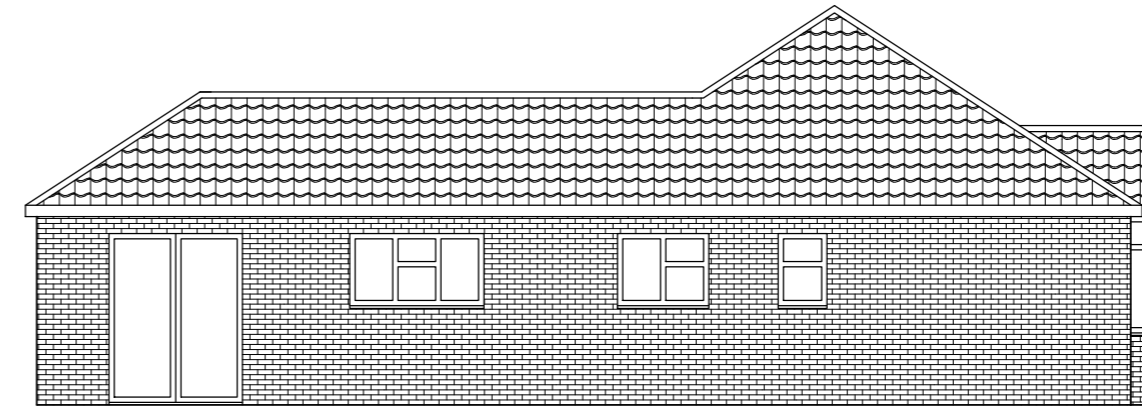

Existing South Elevation

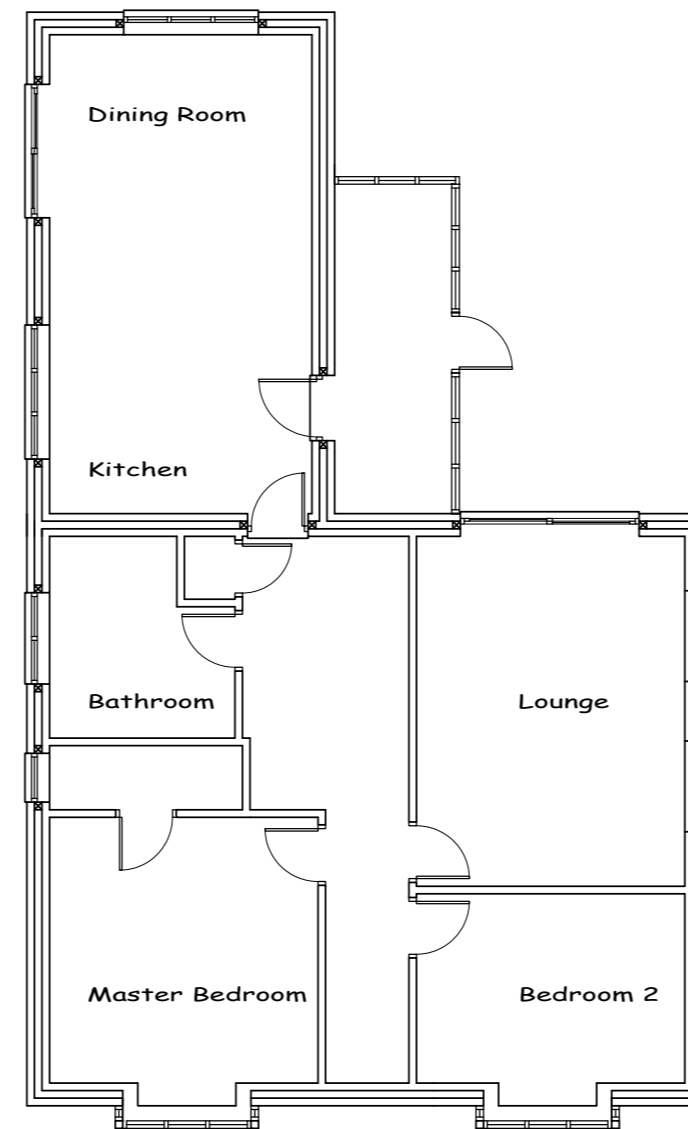

4th July 2023
Drawings produced for:

Home Address: Ivy Cottage,
Lower Chase road,
Swanmore,
SO32 2PB

Site Address: Ivy Cottage,
Lower Chase road,
Swanmore,
SO32 2PB

This drawing is the copyright of R & G Design and may not be copied, altered or reproduced in anyway without written authorization. Do not scale from this drawing. Drawing for planning purposes only all dimensions to be checked on site prior to the commencement of any work.

R & G DESIGN

R & G Design
San Remo
Little Bull Lane,
Waltham Chase,
SO32 2LT

randgdesign@hotmail.co.uk
Phone George on 07597116637

A2

Drawing Number
Gautier 386.1

Scale 1:100
Scale 1:50
Scale 1:20

Drawing Scales

1. Metre
1. Metre
1. Metre

