



Existing North West Side Elevation




Existing South West Front Elevation

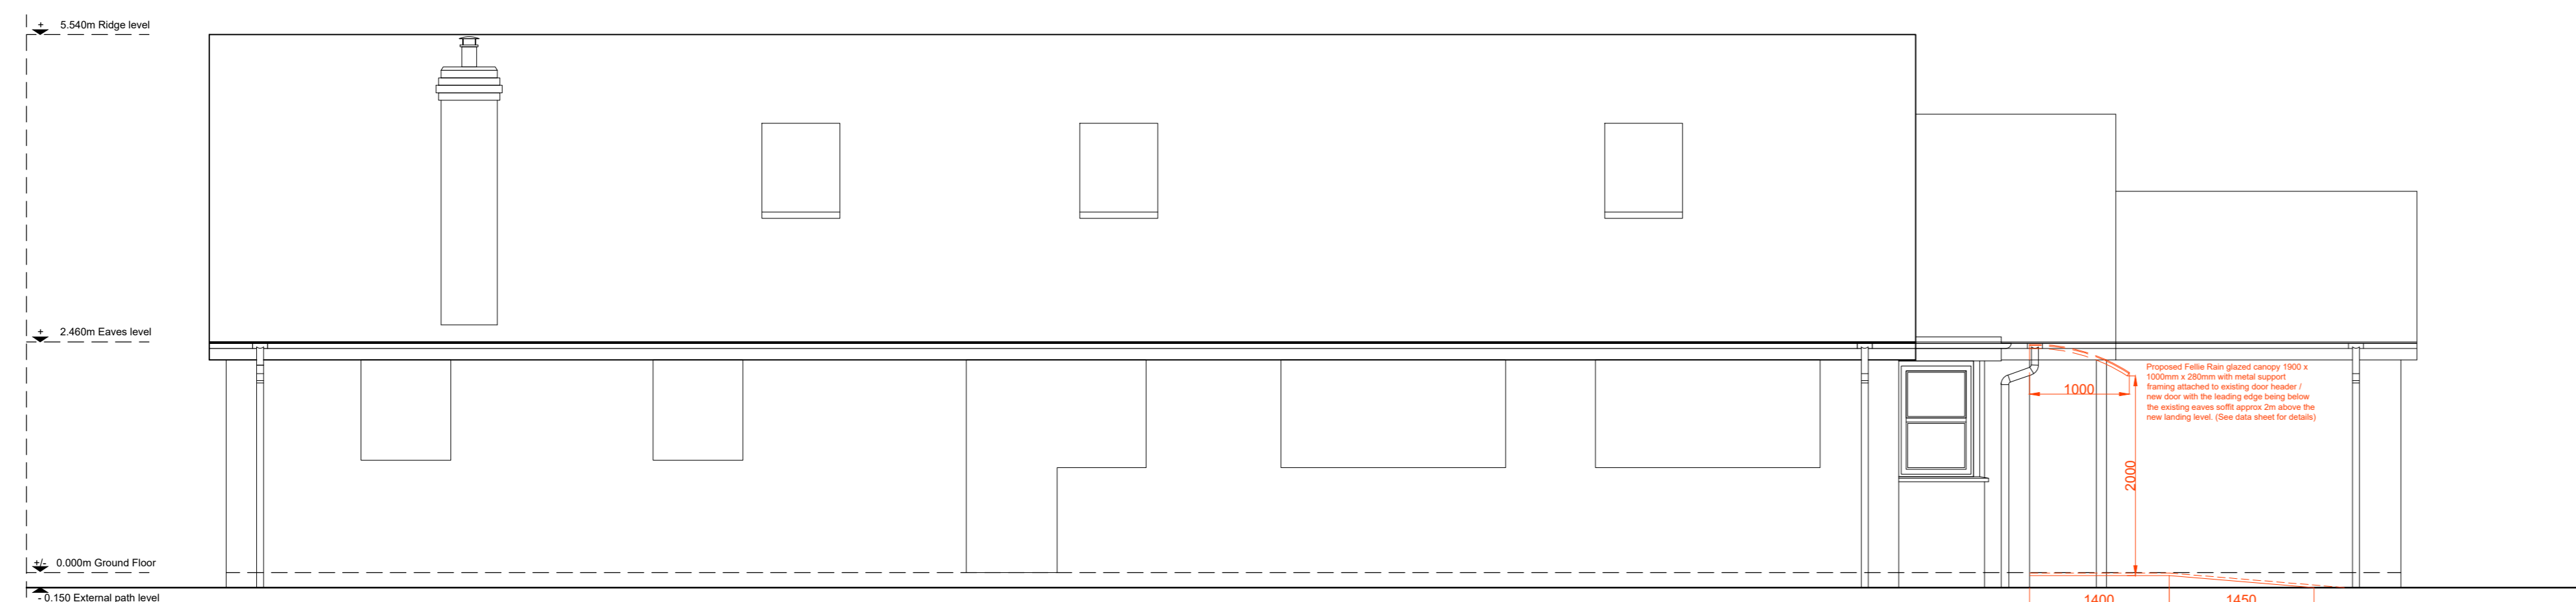

Proposed North West Side Elevation

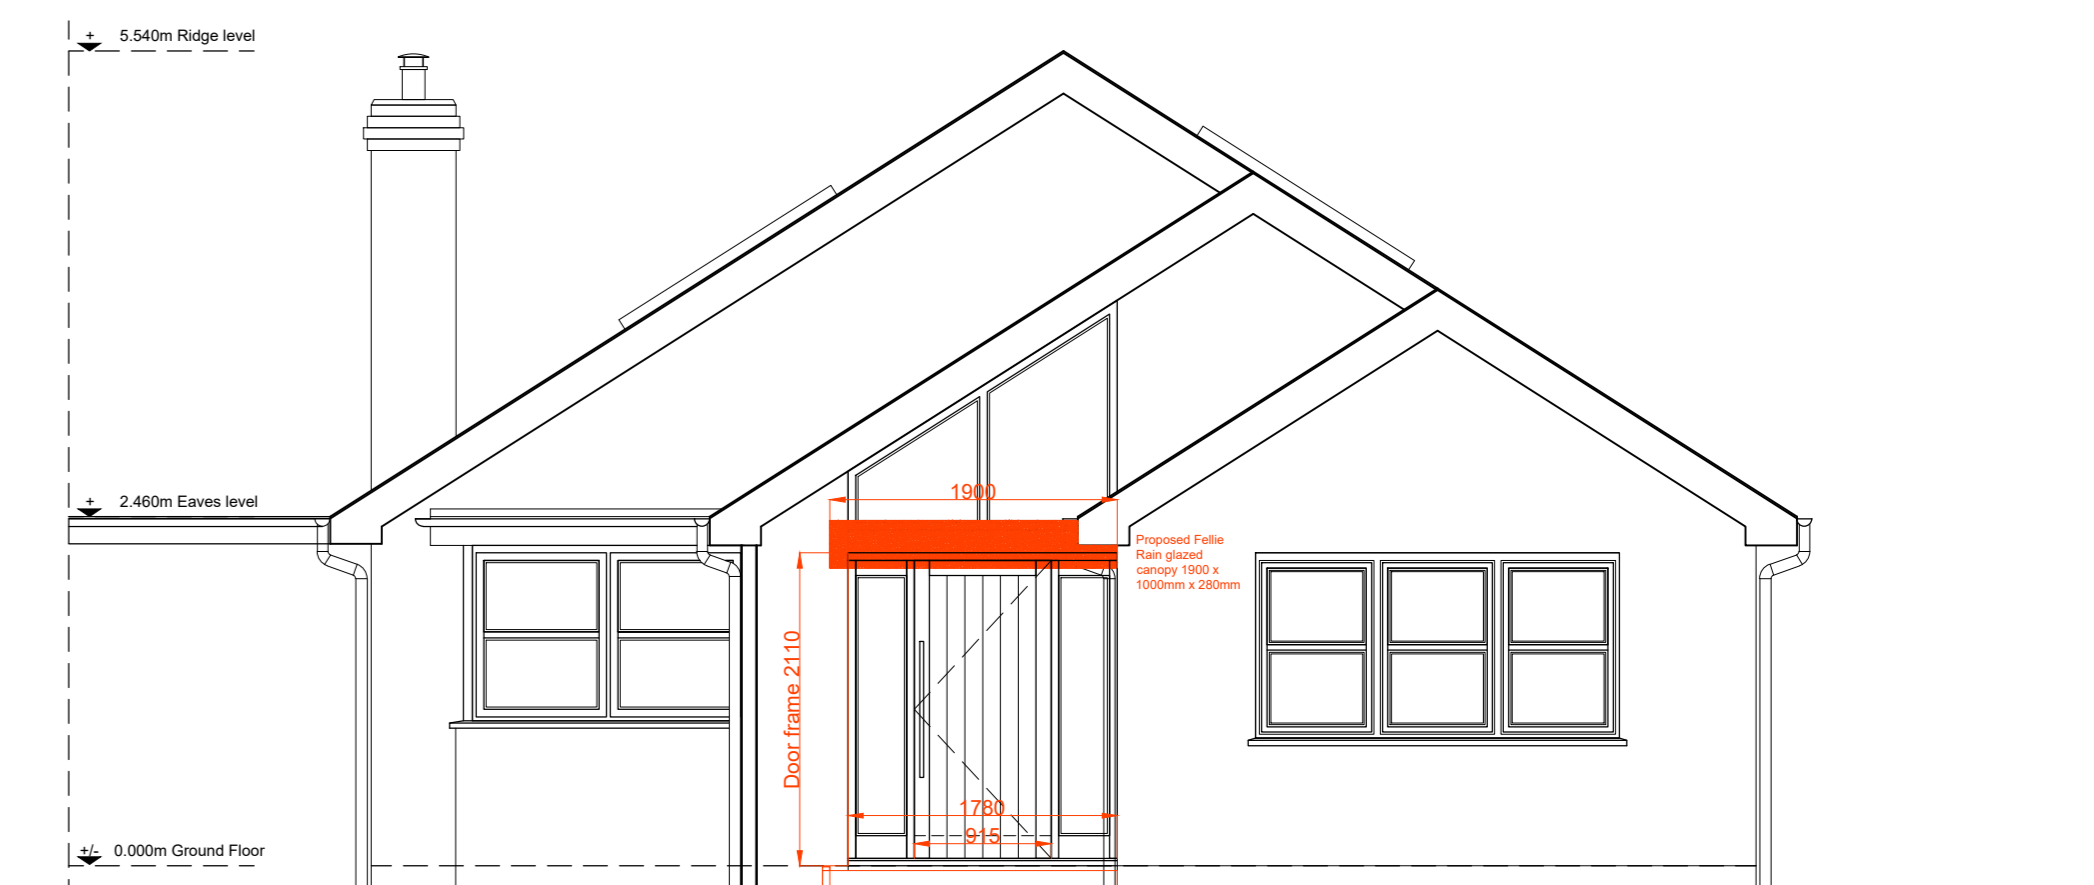

Proposed South West Front Elevation

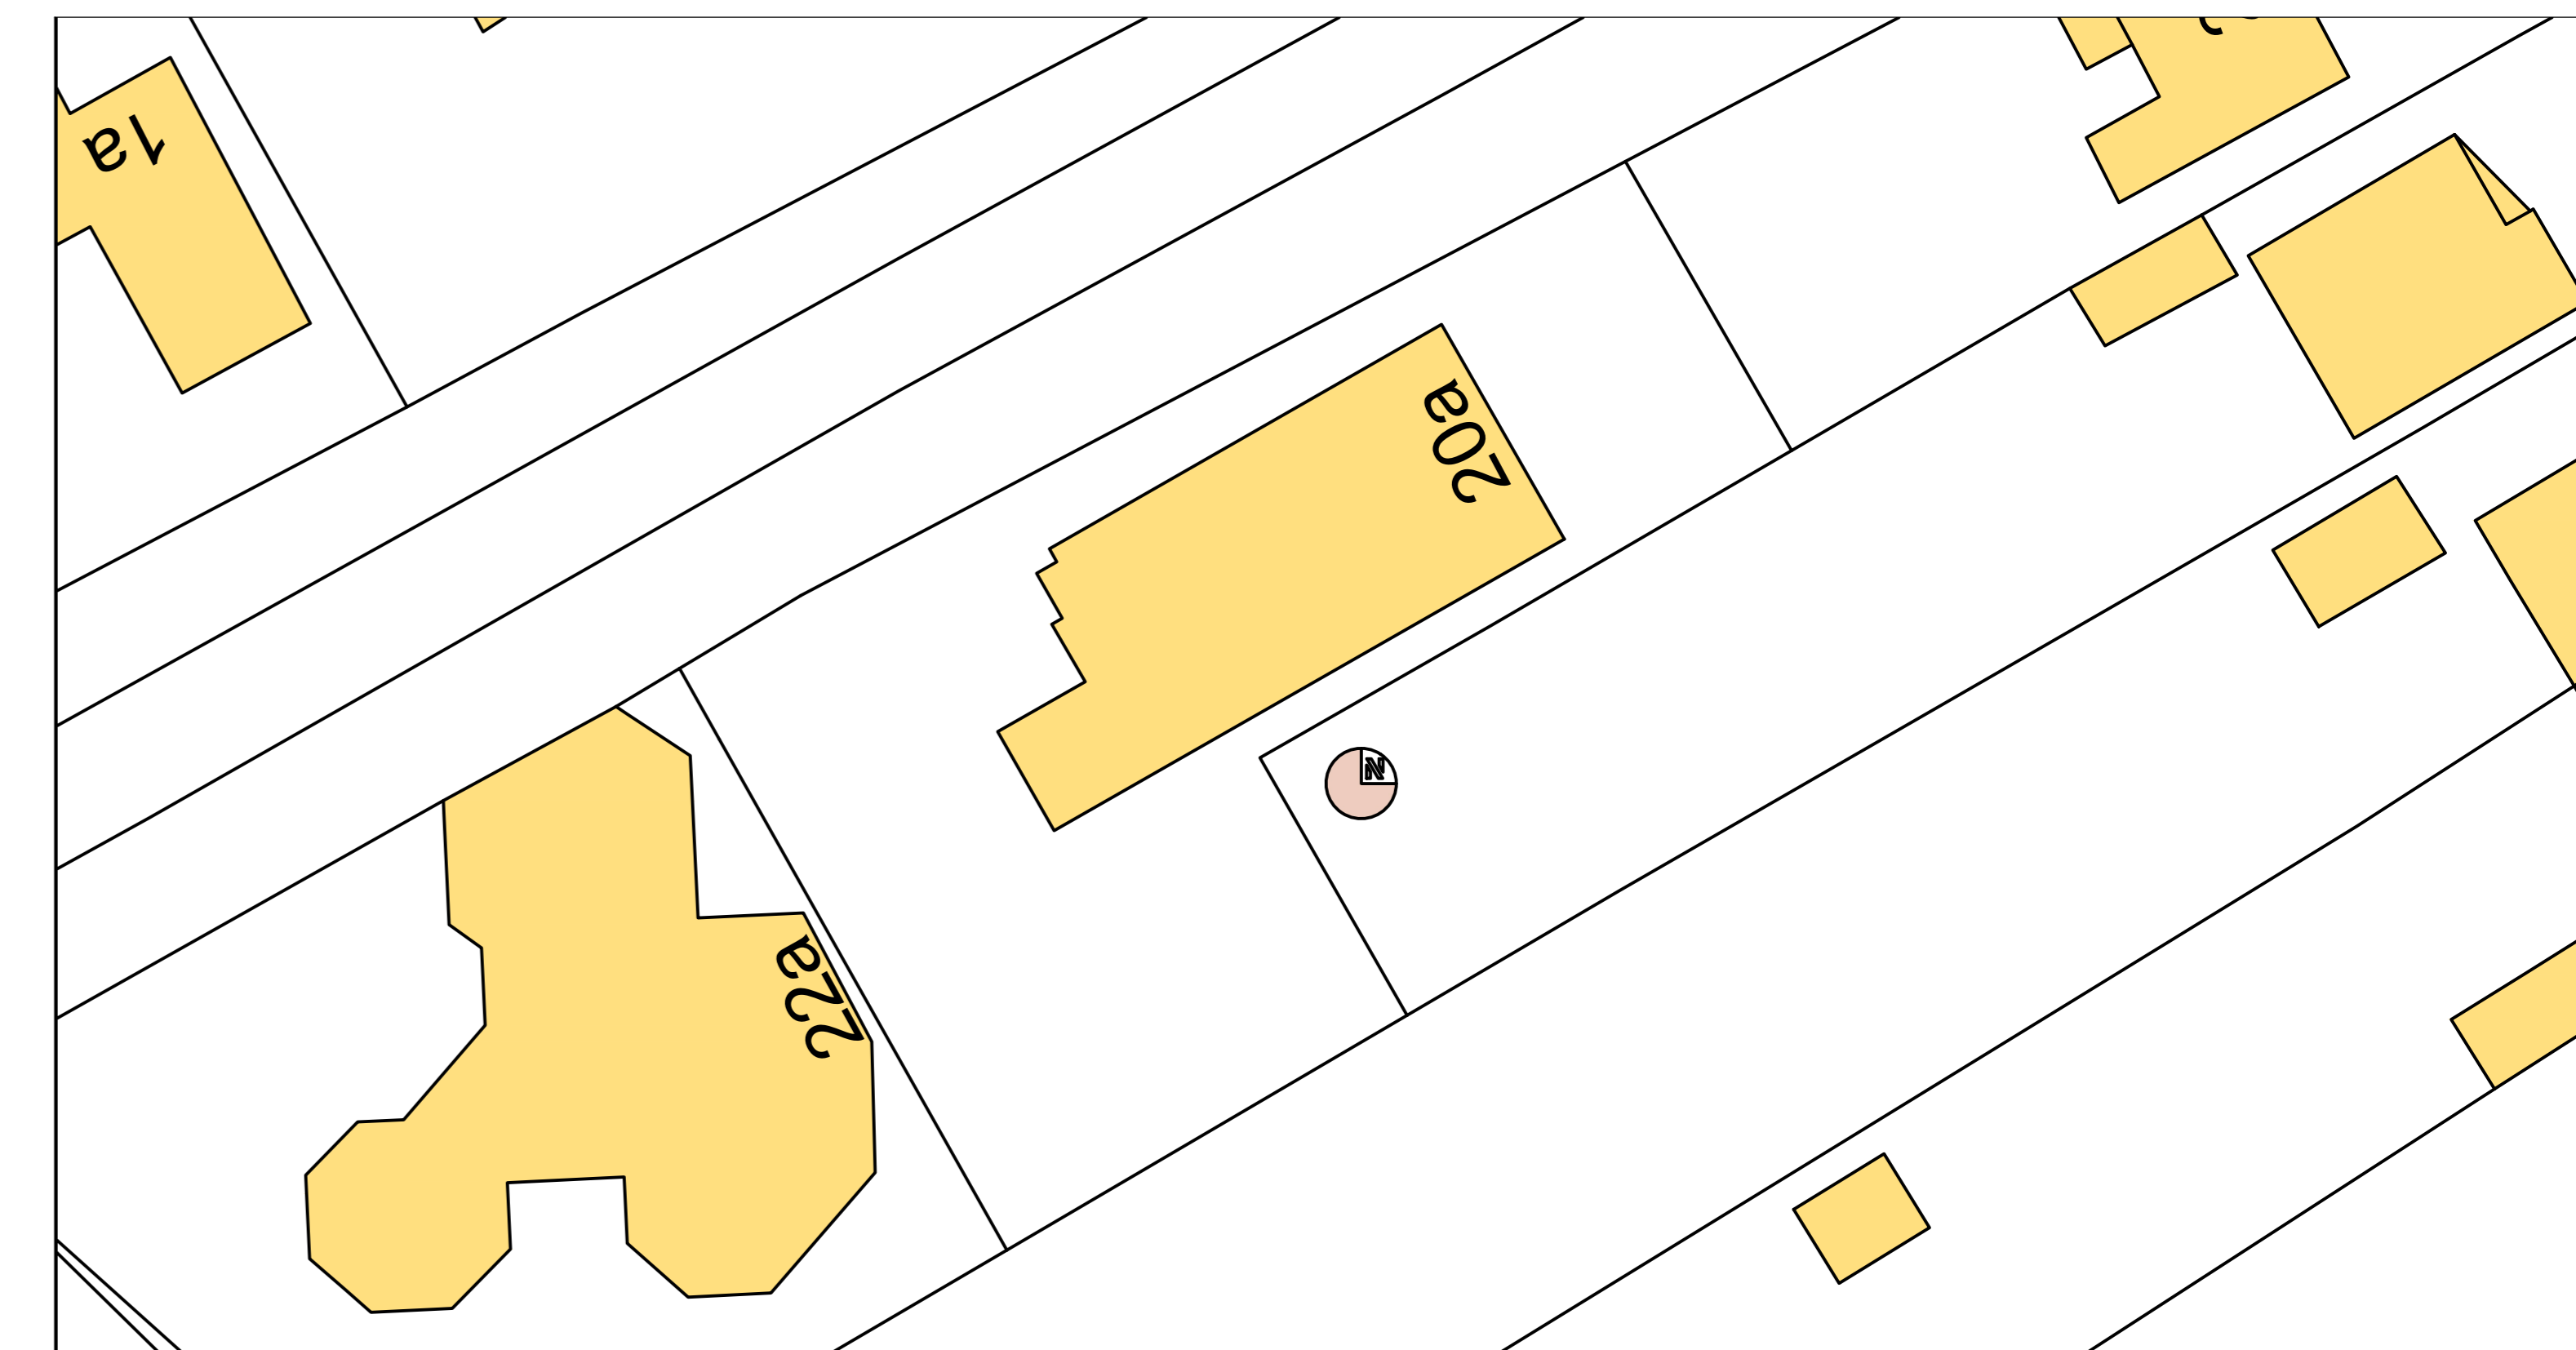

Rev	Date	Comment	Initial

SEDGLEY - 20a CROPWELL ROAD, R-O-T
 NEW FRONT DOOR, RAMP AND CANOPY
 Existing and Proposed Elevations

DRAWING No.	REVISION	25 Station Terrace
SCR (20) AE-001	-	Radcliffe on Trent
SCALE	ISSUE DATE	Nottinghamshire
1:50	28-02-2024	NG12 2AH
PROJECT STATUS	PROJECT No.	www.nkdesignarchitects.co.uk
PRELIMINARY	24-005	M: 07971 49774
	DRAWING SIZE	T: 0115 784995
	A0 ORIGINAL	E: richard@nkdesignarchitects.co.uk

THE DRAWING IS THE COPYRIGHT OF NK DESIGN ARCHITECTS LTD AND MUST NOT BE REPRODUCED IN ANY FORM OR TRANSFERRED TO OTHER PARTIES BY ANY MEANS INCLUDING ELECTRONICALLY WITHOUT THE PRIOR WRITTEN CONSENT OF THE COMPANY. NO DIMENSIONS TO BE SCALED FROM THIS DRAWING.