


**NOTES:-** RESPONSIBILITY IS NOT ACCEPTED FOR ERRORS MADE BY OTHERS IN SCALING FROM THIS DRAWING. ALL CONSTRUCTION INFORMATION SHOULD BE TAKEN FROM FIGURED DIMENSIONS ONLY. ALL DIMENSIONS ARE IN MILLIMETERS

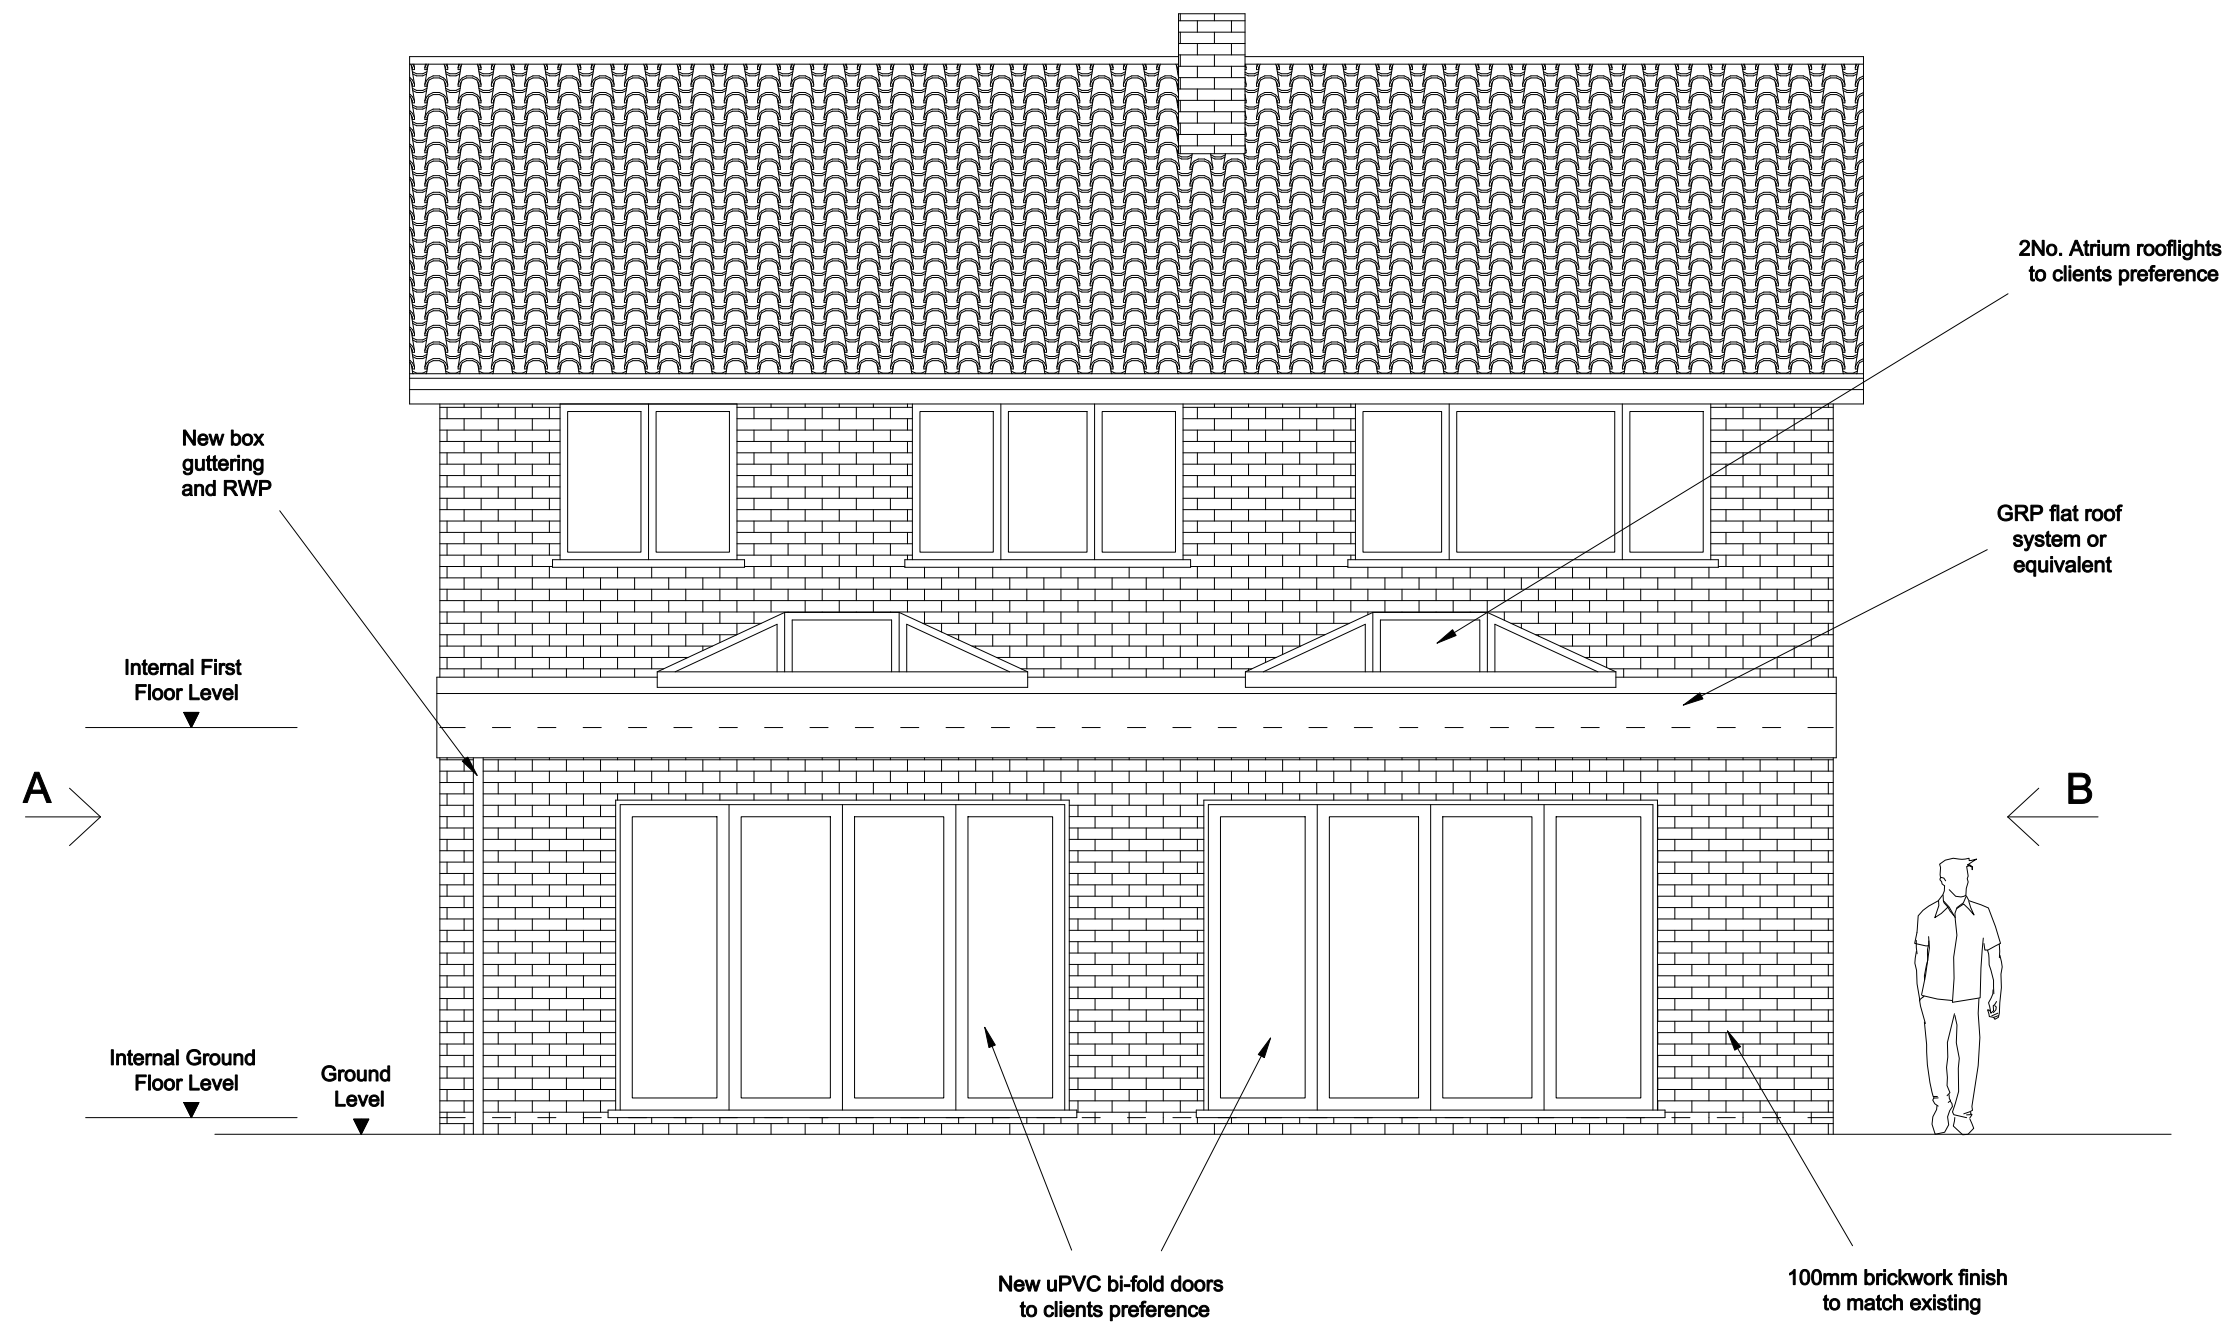

**Clifton Design (Bristol)**  
 17 Lower Redland Road  
 Redland  
 Bristol  
 BS6 6TB  
 0117 973 6000

Rev:	Description of Changes:
-	-

Drawn:	Date:
-	-

Client:  
**Mrs M Lavin**  
 Address:  
**13 Cranwell Grove, Whitchurch**

Postcode:  
**BS14 9QR**  
 Date:  
**Feb 2024**

Drawing Title: <b>Rear Elevation - Proposed</b>	
Drawing No: <b>13/CG/W/04/P</b>	
Drawn: <b>D.H</b>	Option: <b>1</b>
Rev: <b>-</b>	

**1:50 @ A3**

