



This drawing remains the copyright of the Architect. The recipient scales this drawing at their own risk and the Architect cannot be held responsible for errors made whilst doing so. Dimensional discrepancies are to be brought to the attention of the Architect. All figured dimensions are to be checked on site prior to construction commencing.


Revisions:

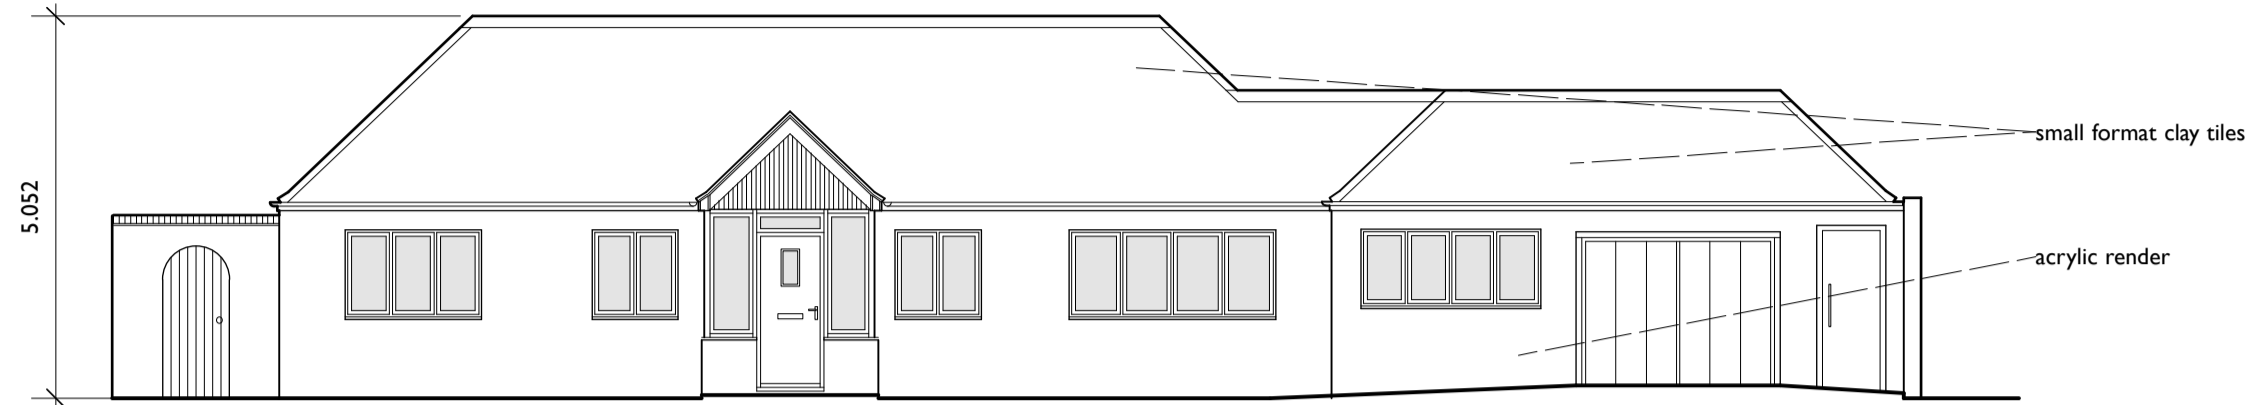


Existing Front (northern) Elevation. Scale 1:100

 



Existing Rear (southern) Elevation. Scale 1:100

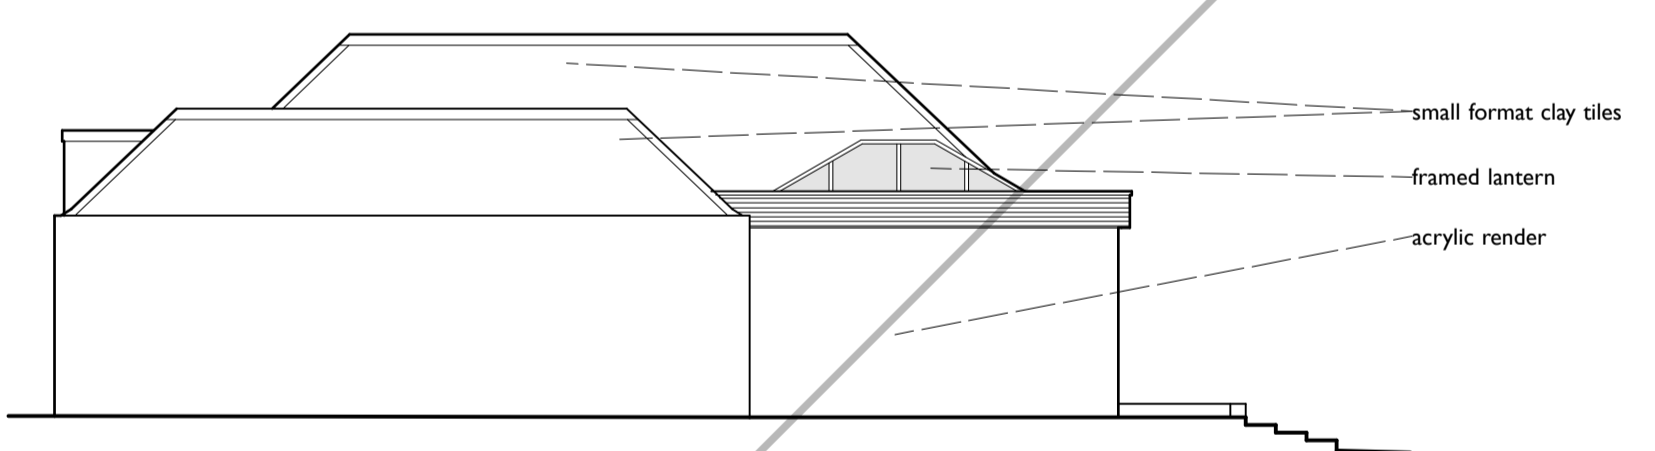


Existing Side (western) Elevation. Scale 1:100

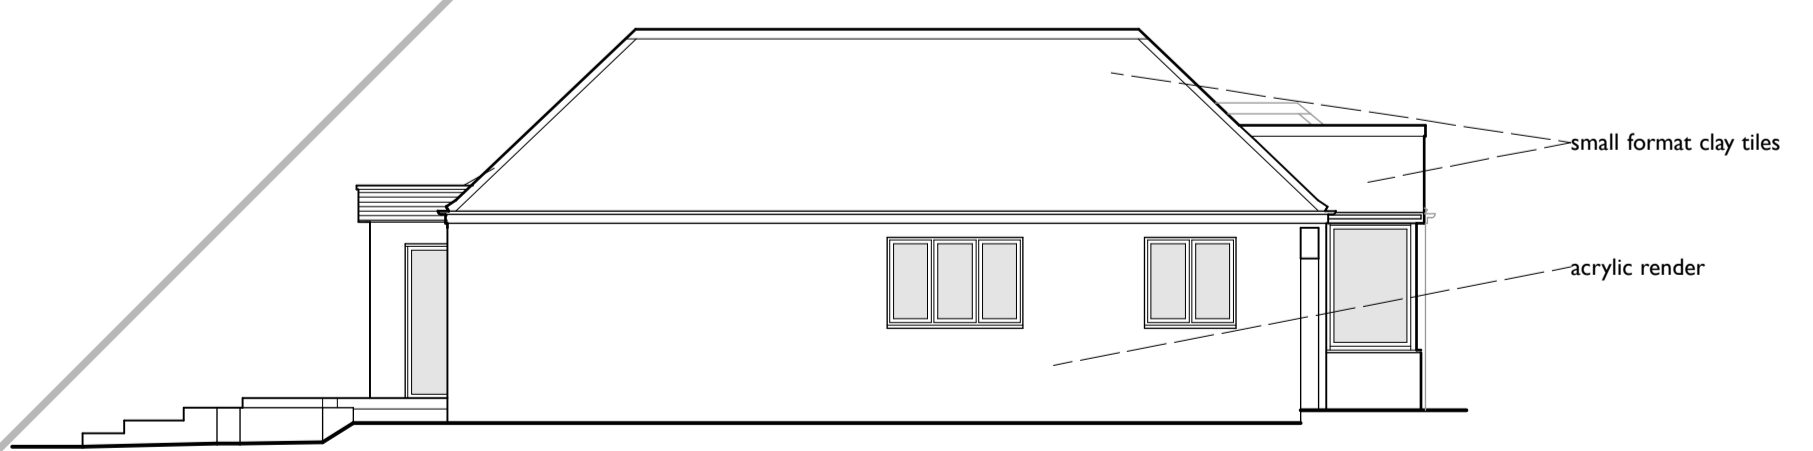

Existing Side (eastern) Elevation. Scale 1:100

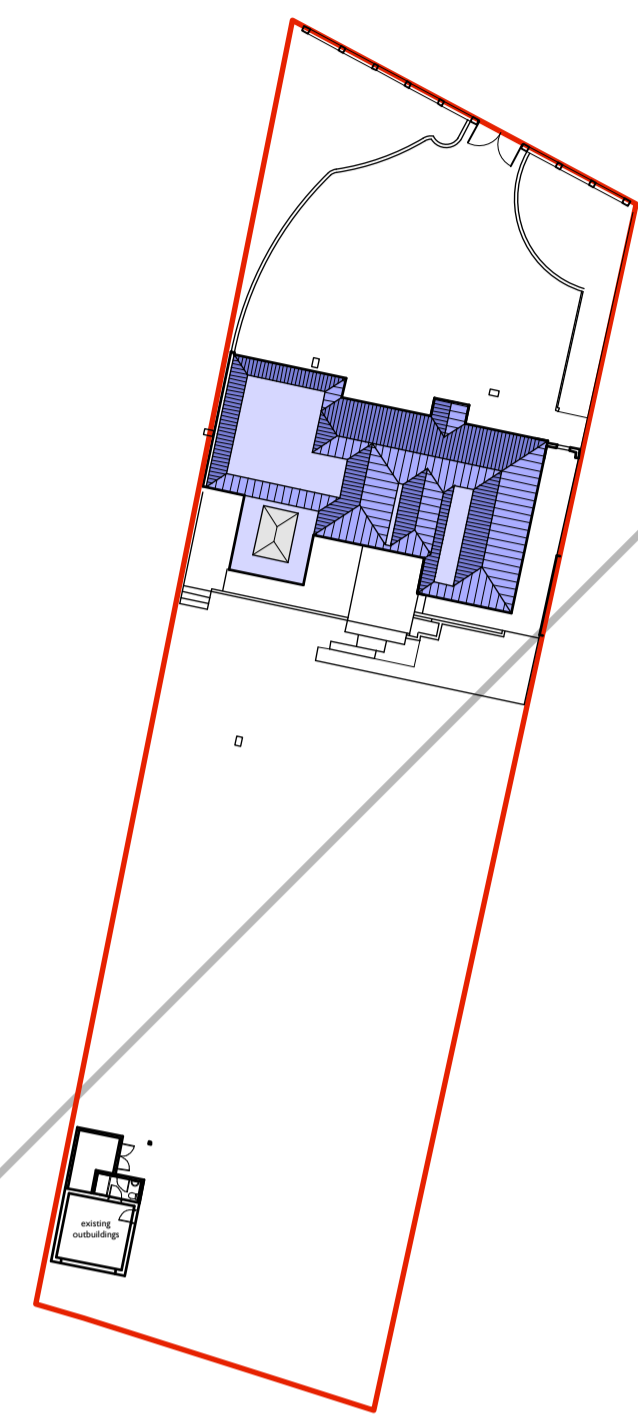 

Existing Site Plan 1:500 (as surveyed)


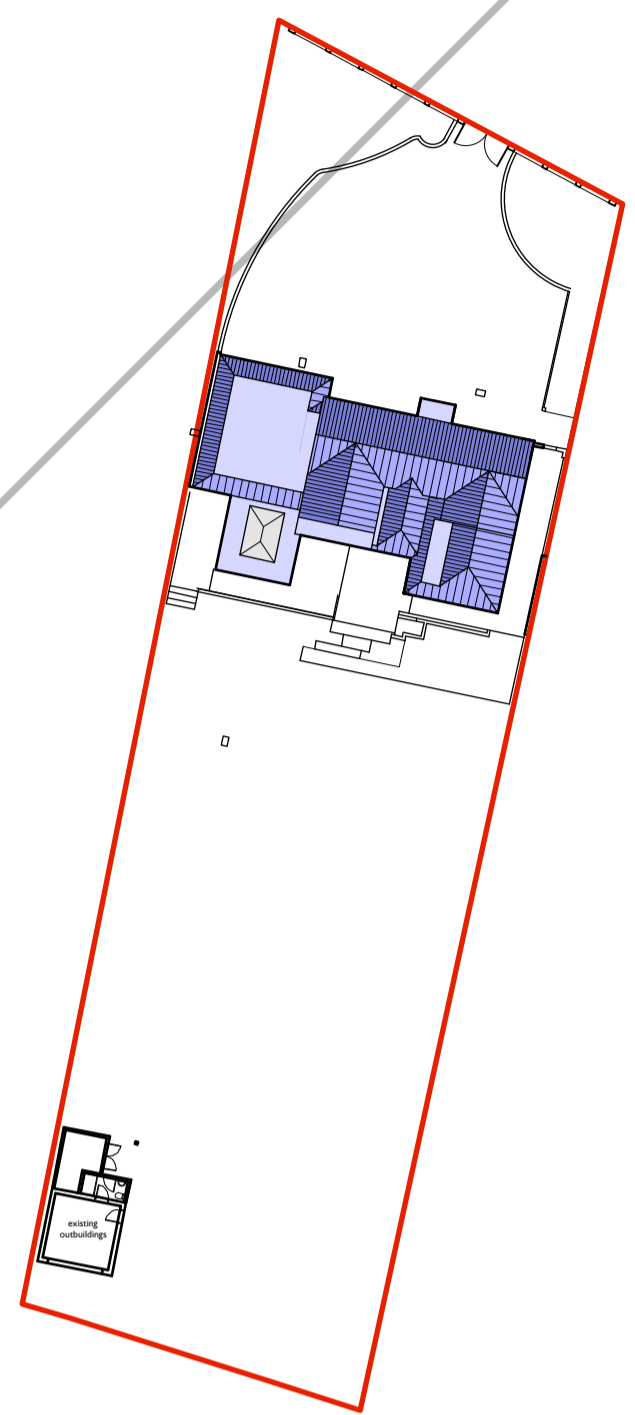


Proposed Site Plan 1:500 (as surveyed)




© Crown Copyright. All rights reserved. Licence no. 100019980
 Amcanu'n Uchel Limited Licence N°: 100053815

Site Location Plan 1:1250

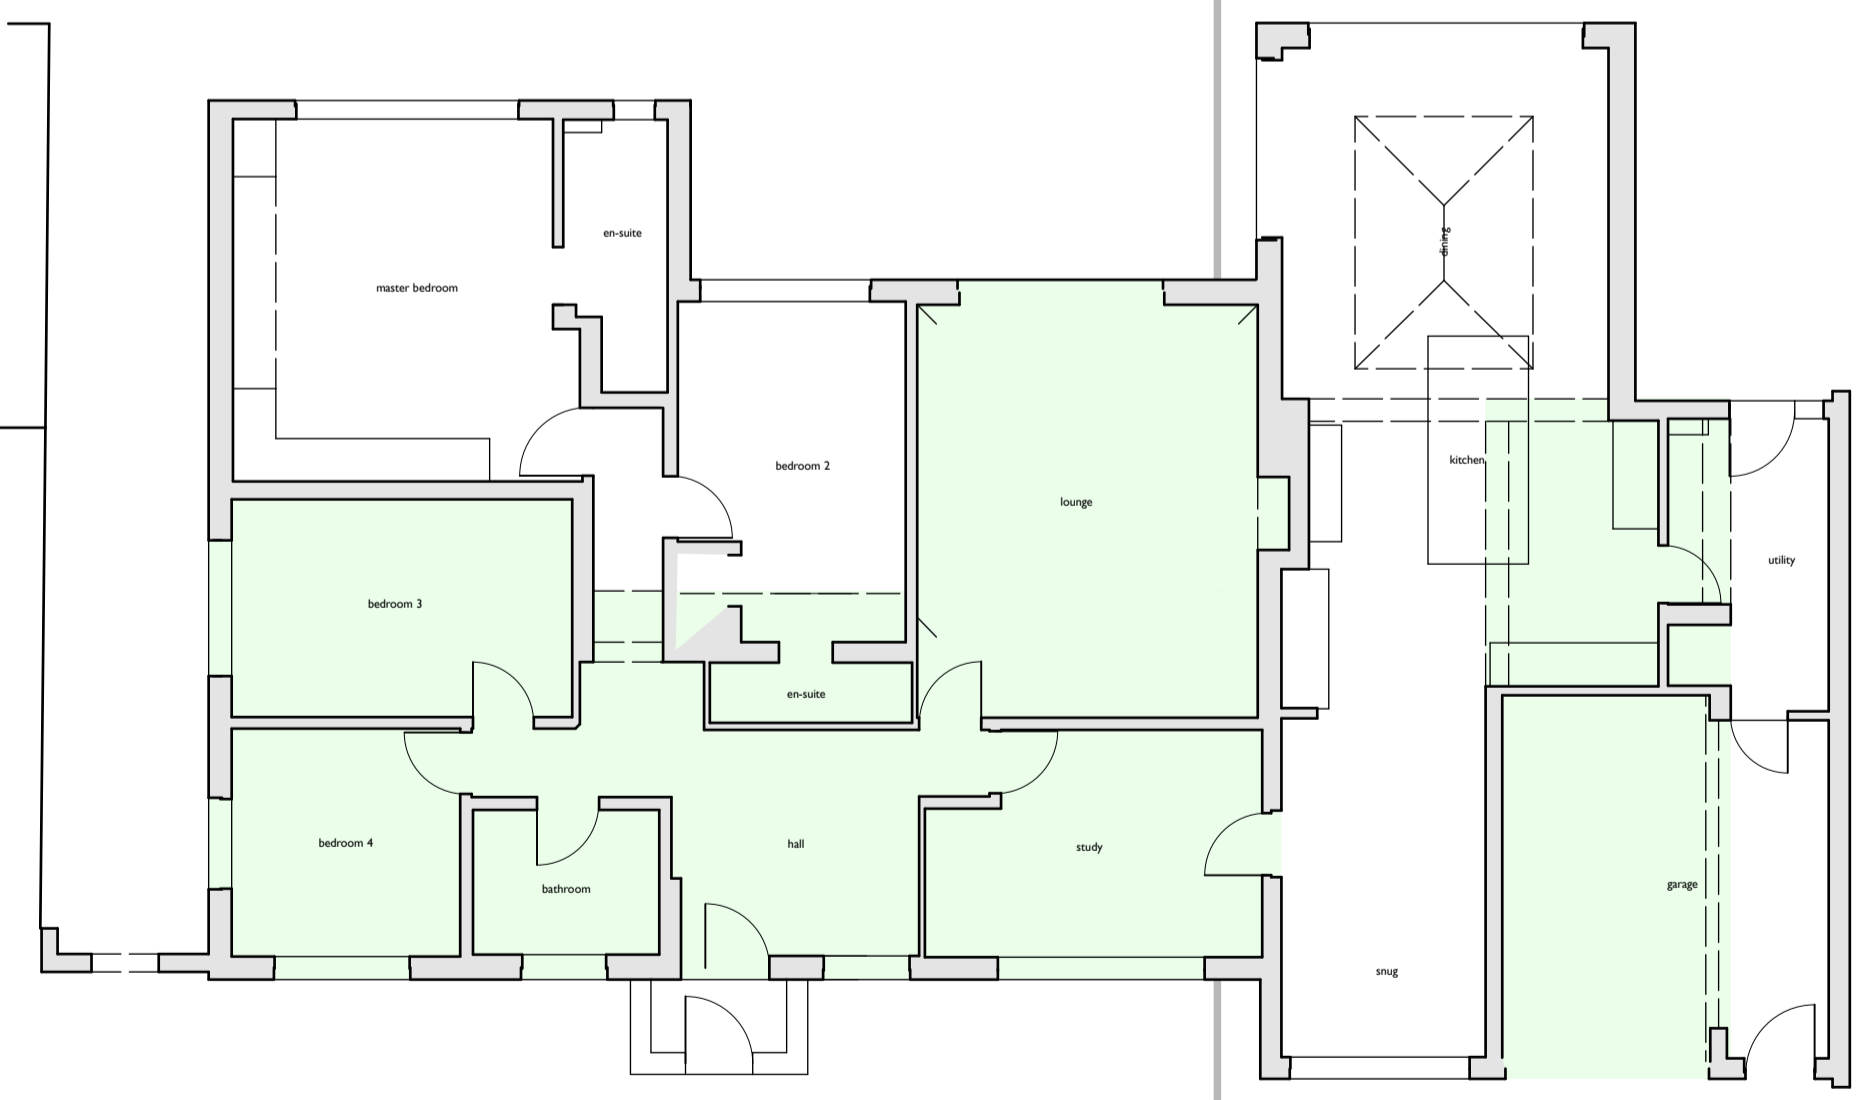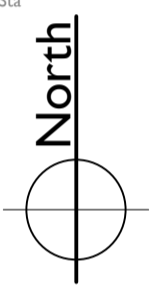

Existing Ground Floor Plan. Scale 1:100

■ : Area of 'principal dwelling'

 

'Broadfield', Belbroughton Road, Clent. DY9 0EW
Mr & Mrs P Morris
5619/01b: Existing Survey
1:100/1:500/1:1250 @ AI

Amcanu'n Uchel Ltd. trading as
 Alun R Nicholas ARB
 Registered Architect

47 Clark Street
 Stourbridge
 West Midlands DY8 3UF
 01364 371243
 alun@arnicholas.info

07770 353931
 www.arnicholas.info