





South Elevation

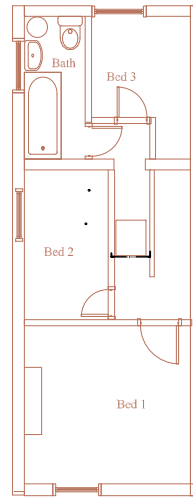


First Floor

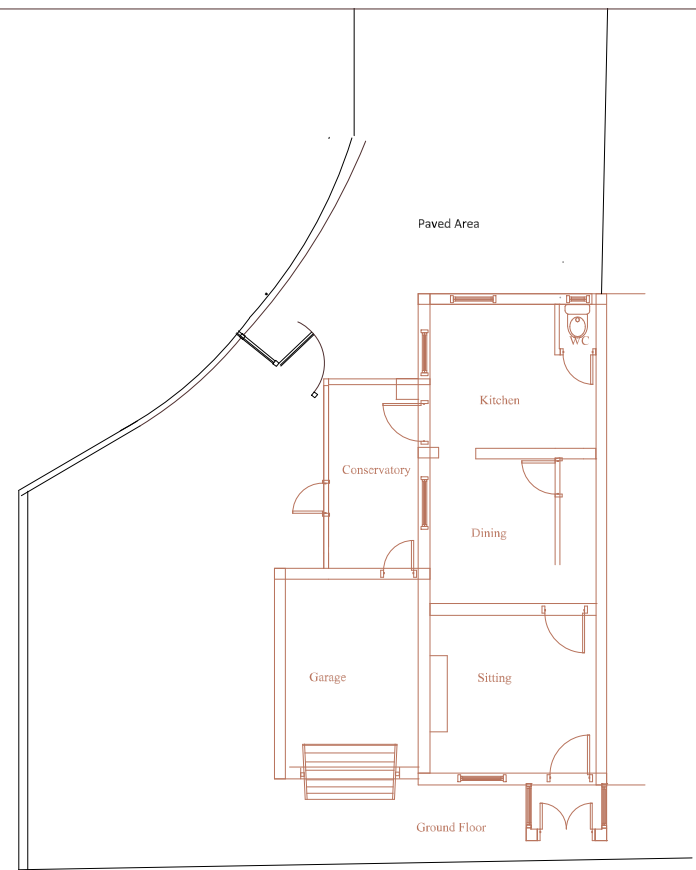

Paved Area


Ground Floor

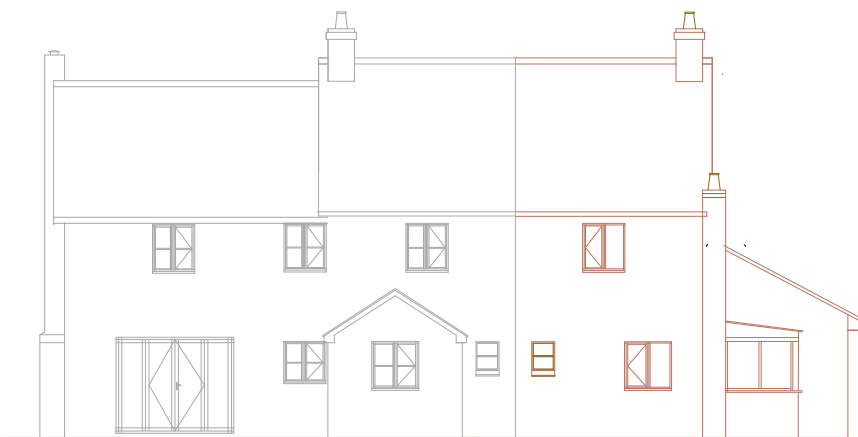

North Elevation



West Elevation

 

Five Ash Cottage Soldridge Rd Medstead.	TITLE Existing Plan and Elevations	
	Size C	Dwg No
Scale 1:125 @ A3	Sheet 01	