





South Elevation

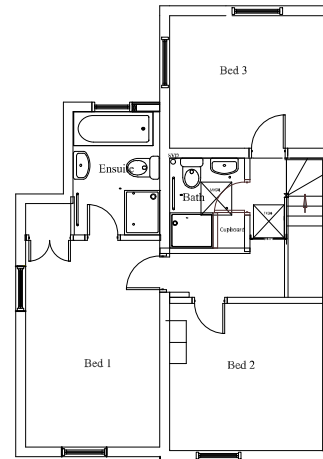

First Floor

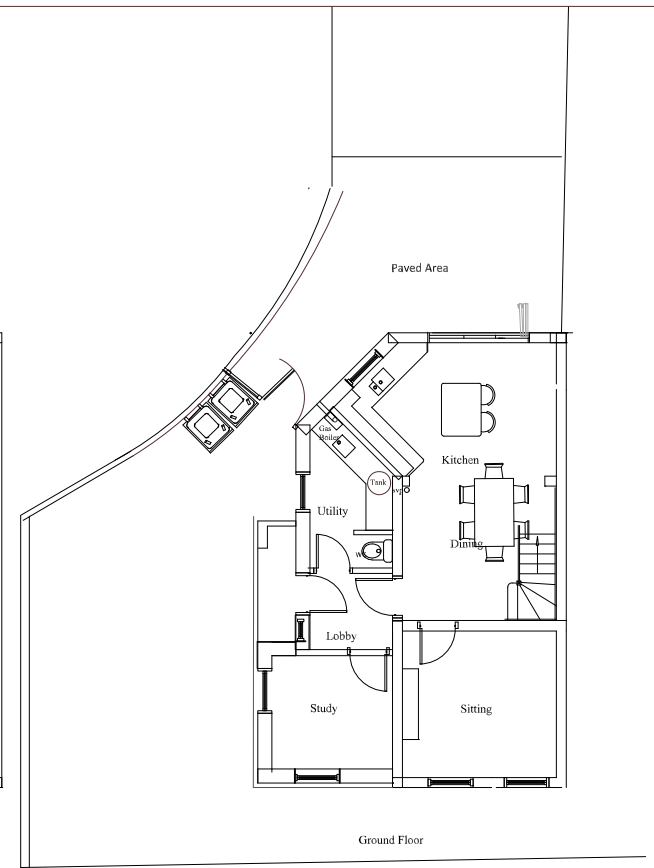



Ground Floor



North Elevation



West Elevation

  

Five Ash Cottage Soldridge Rd Medstead.	TITLE		Proposed Plan and Elevations	
	Size	C	Dwg No	03
Scale 1:125 @ A3			Sheet 01	