


NOTES


All materials for new construction are to be similar in appearance to existing with best colour match achievable.

No changes proposed to site vehicle or pedestrian access - New Gate Proposed.


Steel Automated Gate on Base Rollers with end guides
To be installed Horizontal

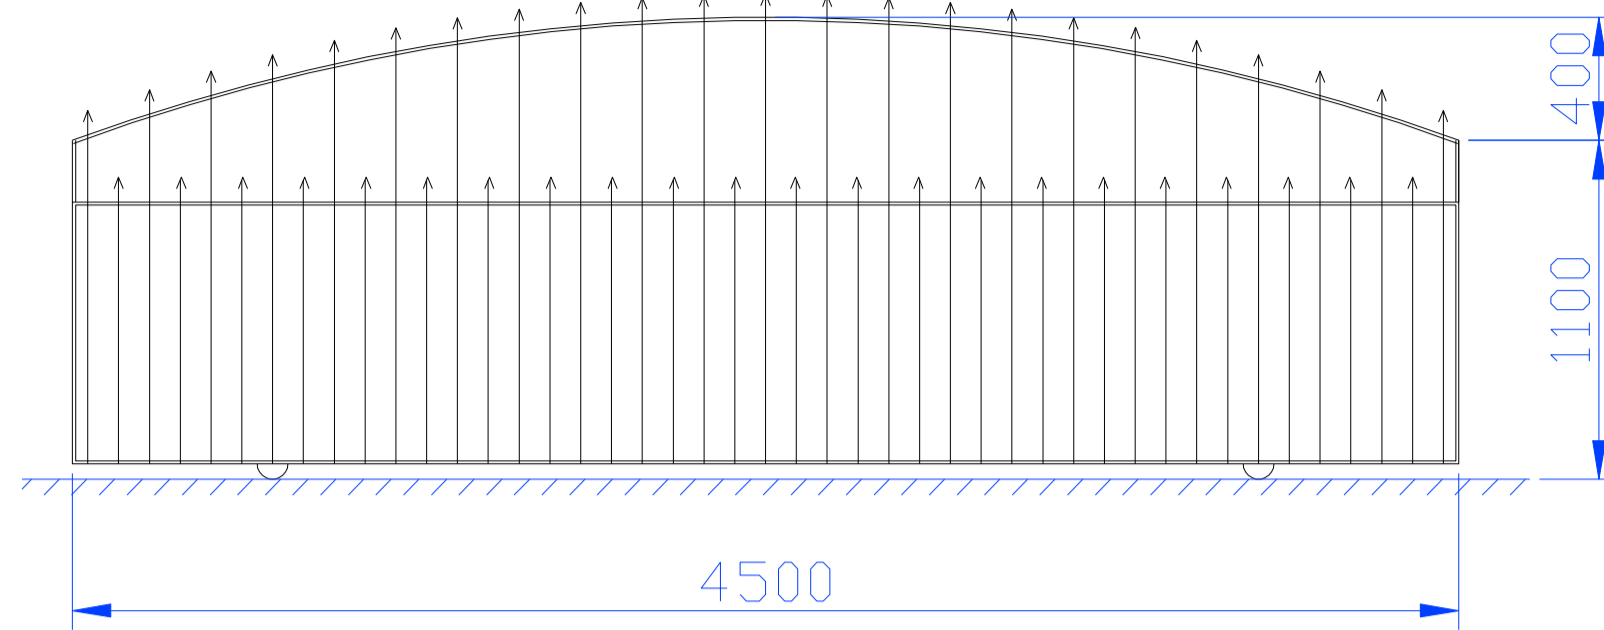


PROPOSED ENTRANCE GATE
Scale 1:25

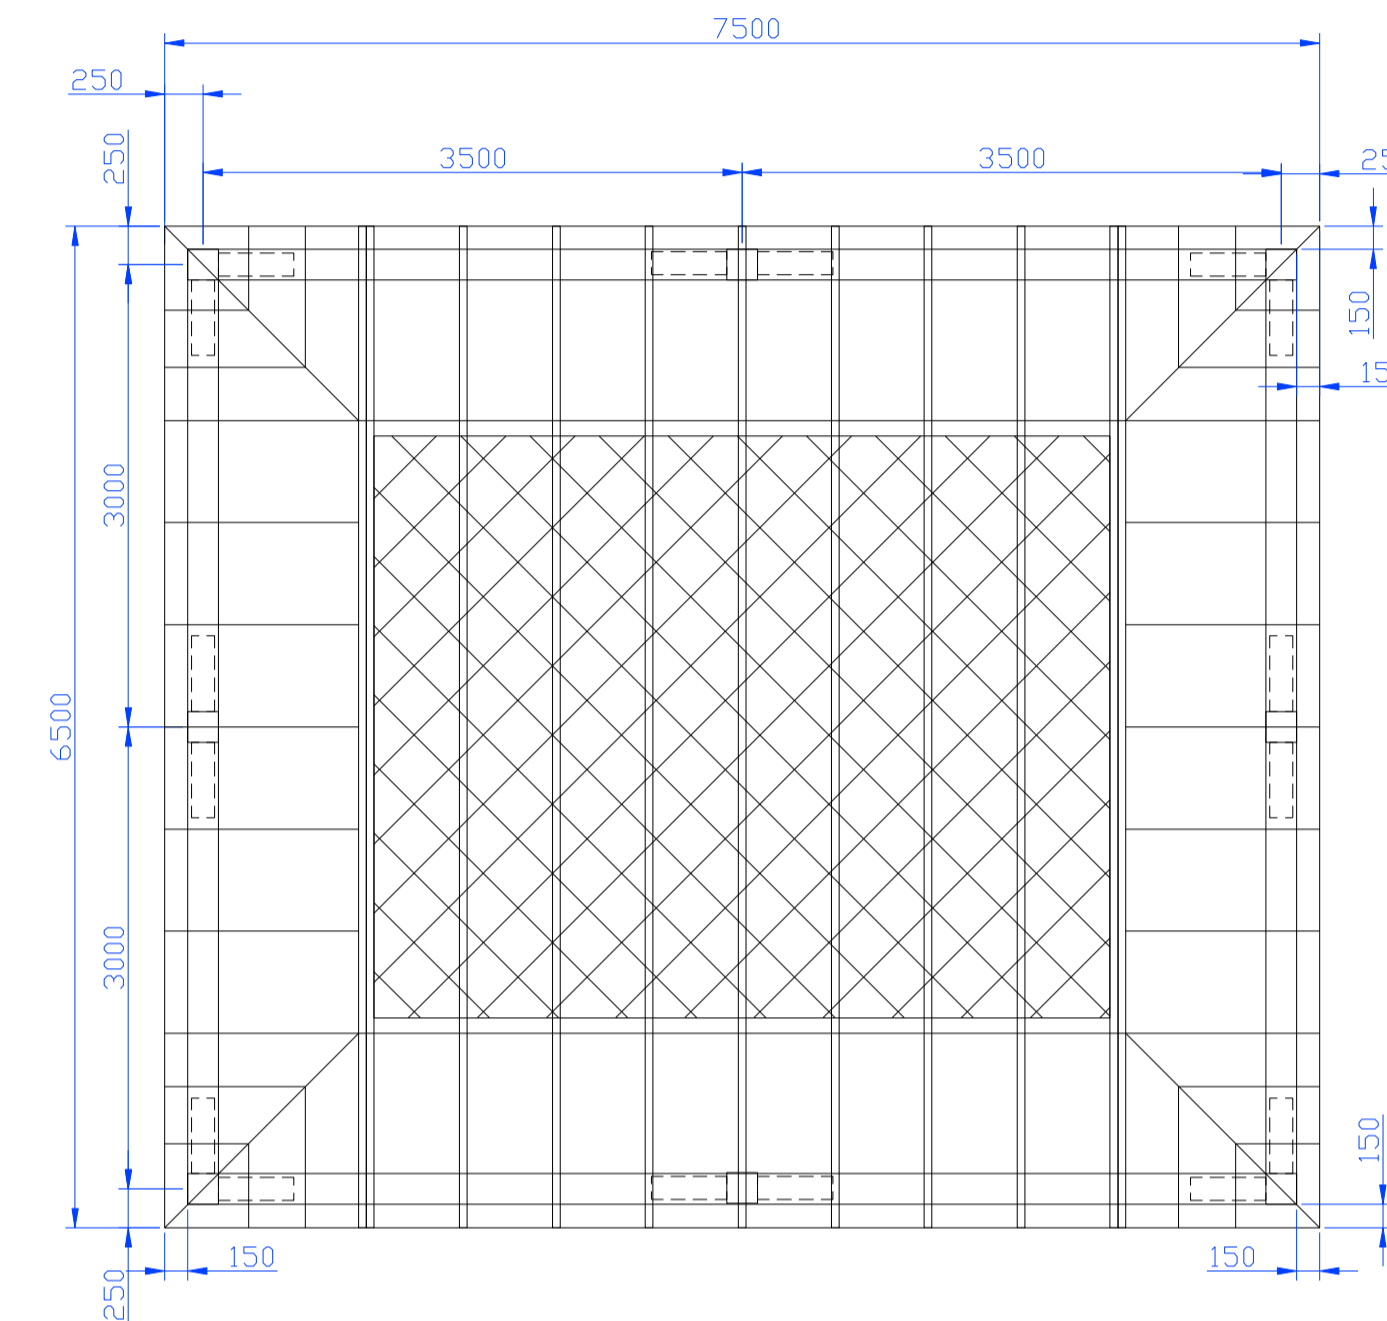


PROPOSED ROOF PLAN
Scale 1:50

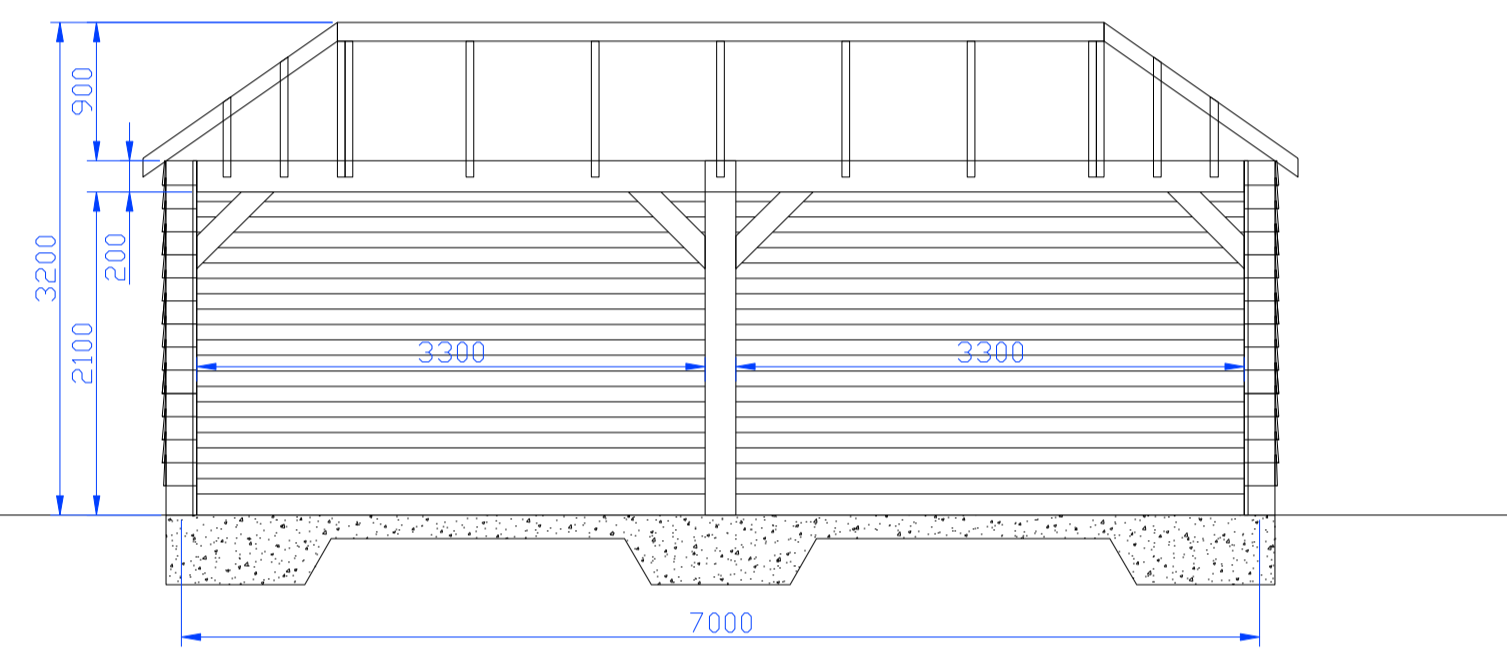


PROPOSED FRONT ELEVATION
Scale 1:50

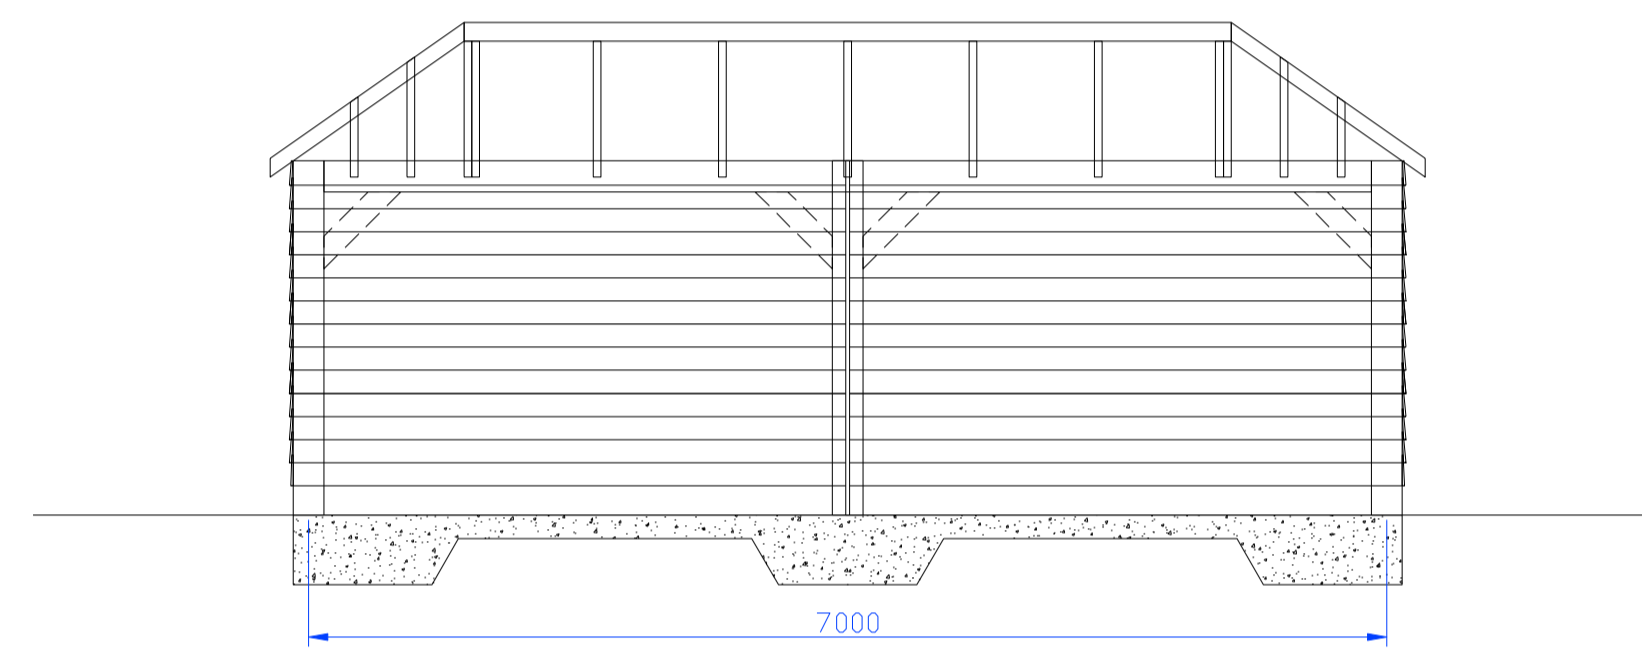


PROPOSED REAR ELEVATION
Scale 1:50

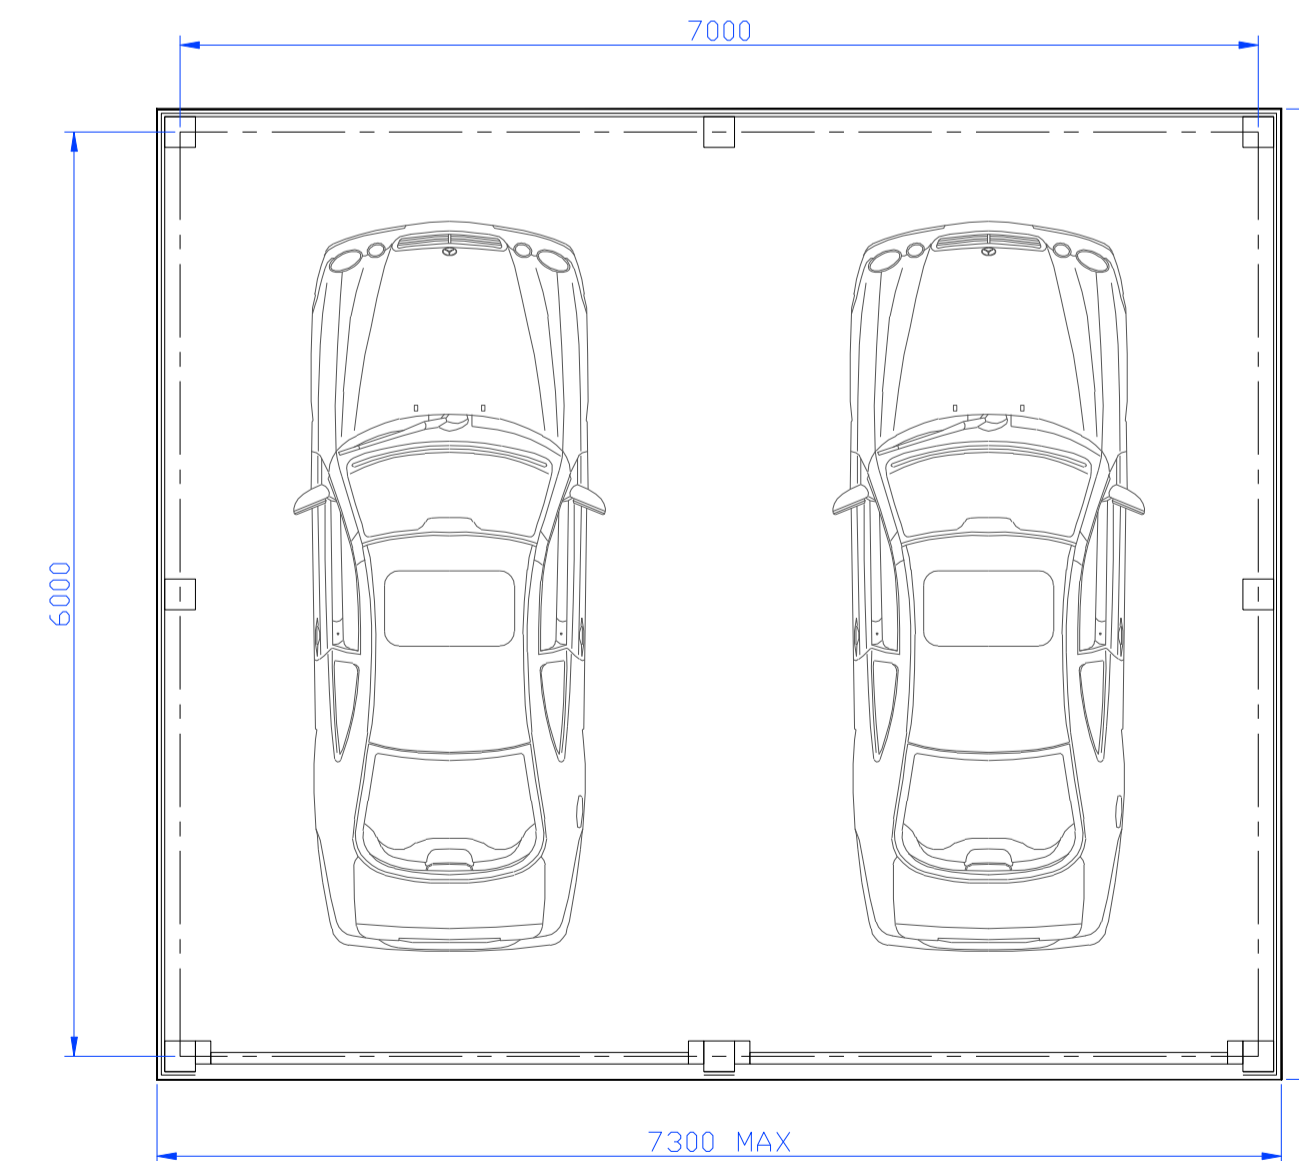

PROPOSED SLAB PLAN
Scale 1:50

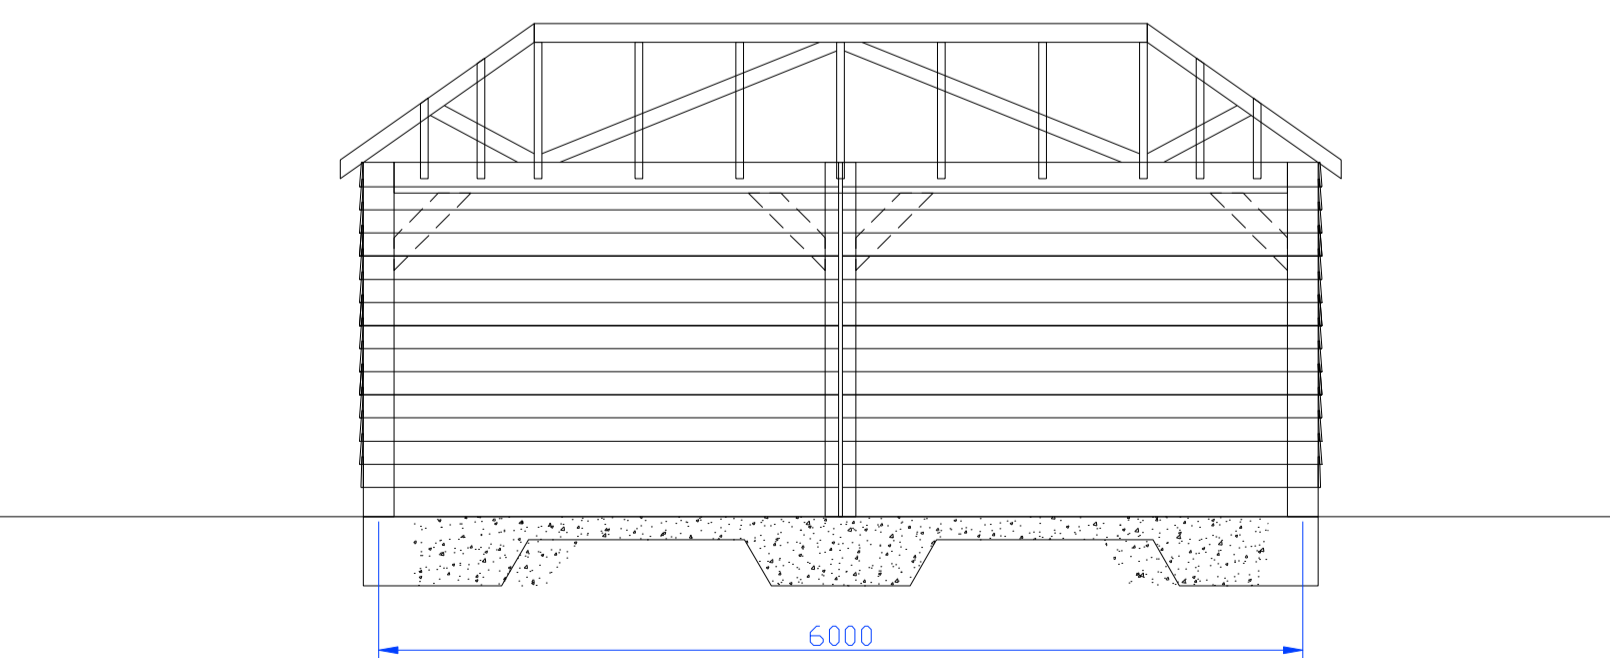

PROPOSED RIGHT SIDE ELEVATION
Scale 1:50

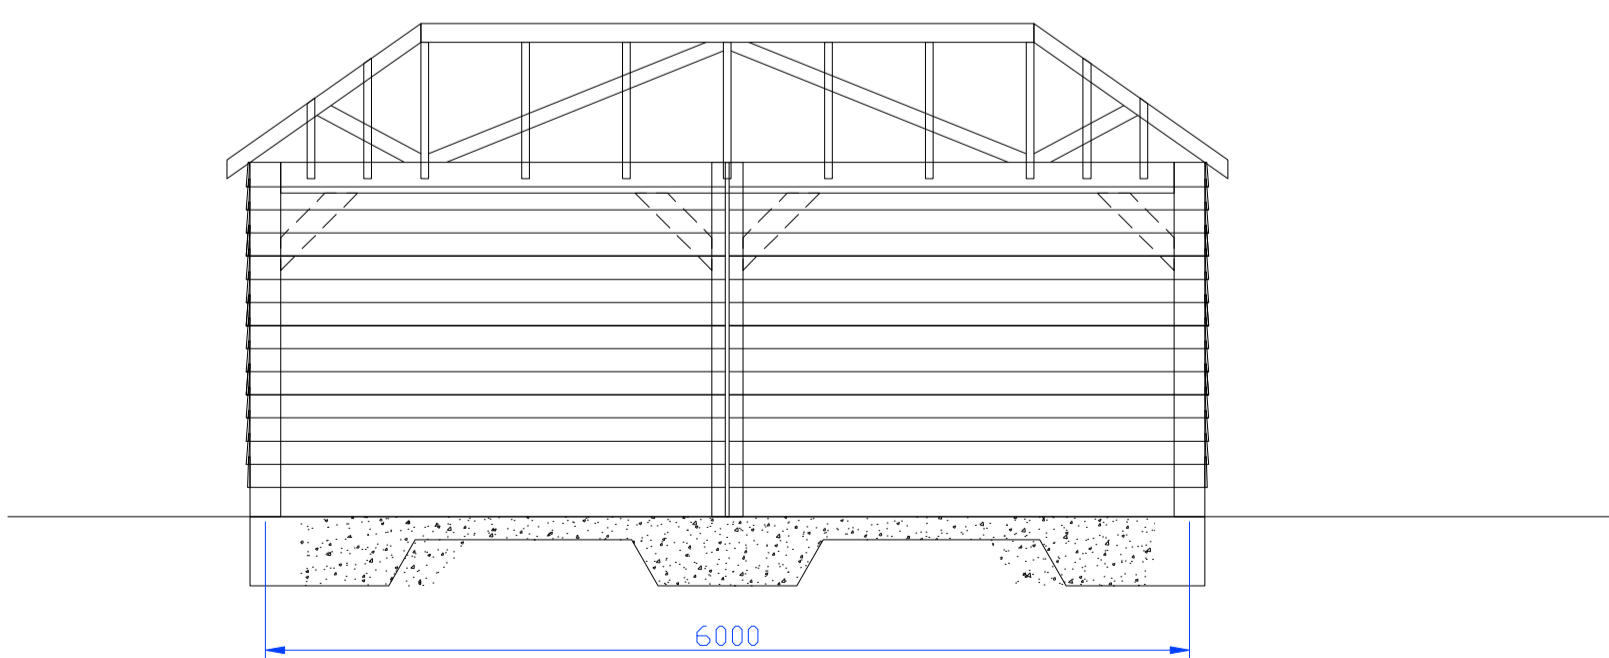

PROPOSED LEFT SIDE ELEVATION
Scale 1:50

01	Garage Size Adjusted & Gate Detail	BL	BL
No.	Revision	drawn	chkd.
	Original		

SCALE 1:50 @ A1 & 1:25 @ A3



Client
Mr&Mrs G Tsogas
60 Vann Road
Fernhurst, GU27 3NS
Proposed New Garage

Date issued	20/11/2023	Contract No.	
Revisions		Drwg No.	02
01	08/02/2024	A1 Scale	1:100
		A3 Scale	1:100