


General Notes:

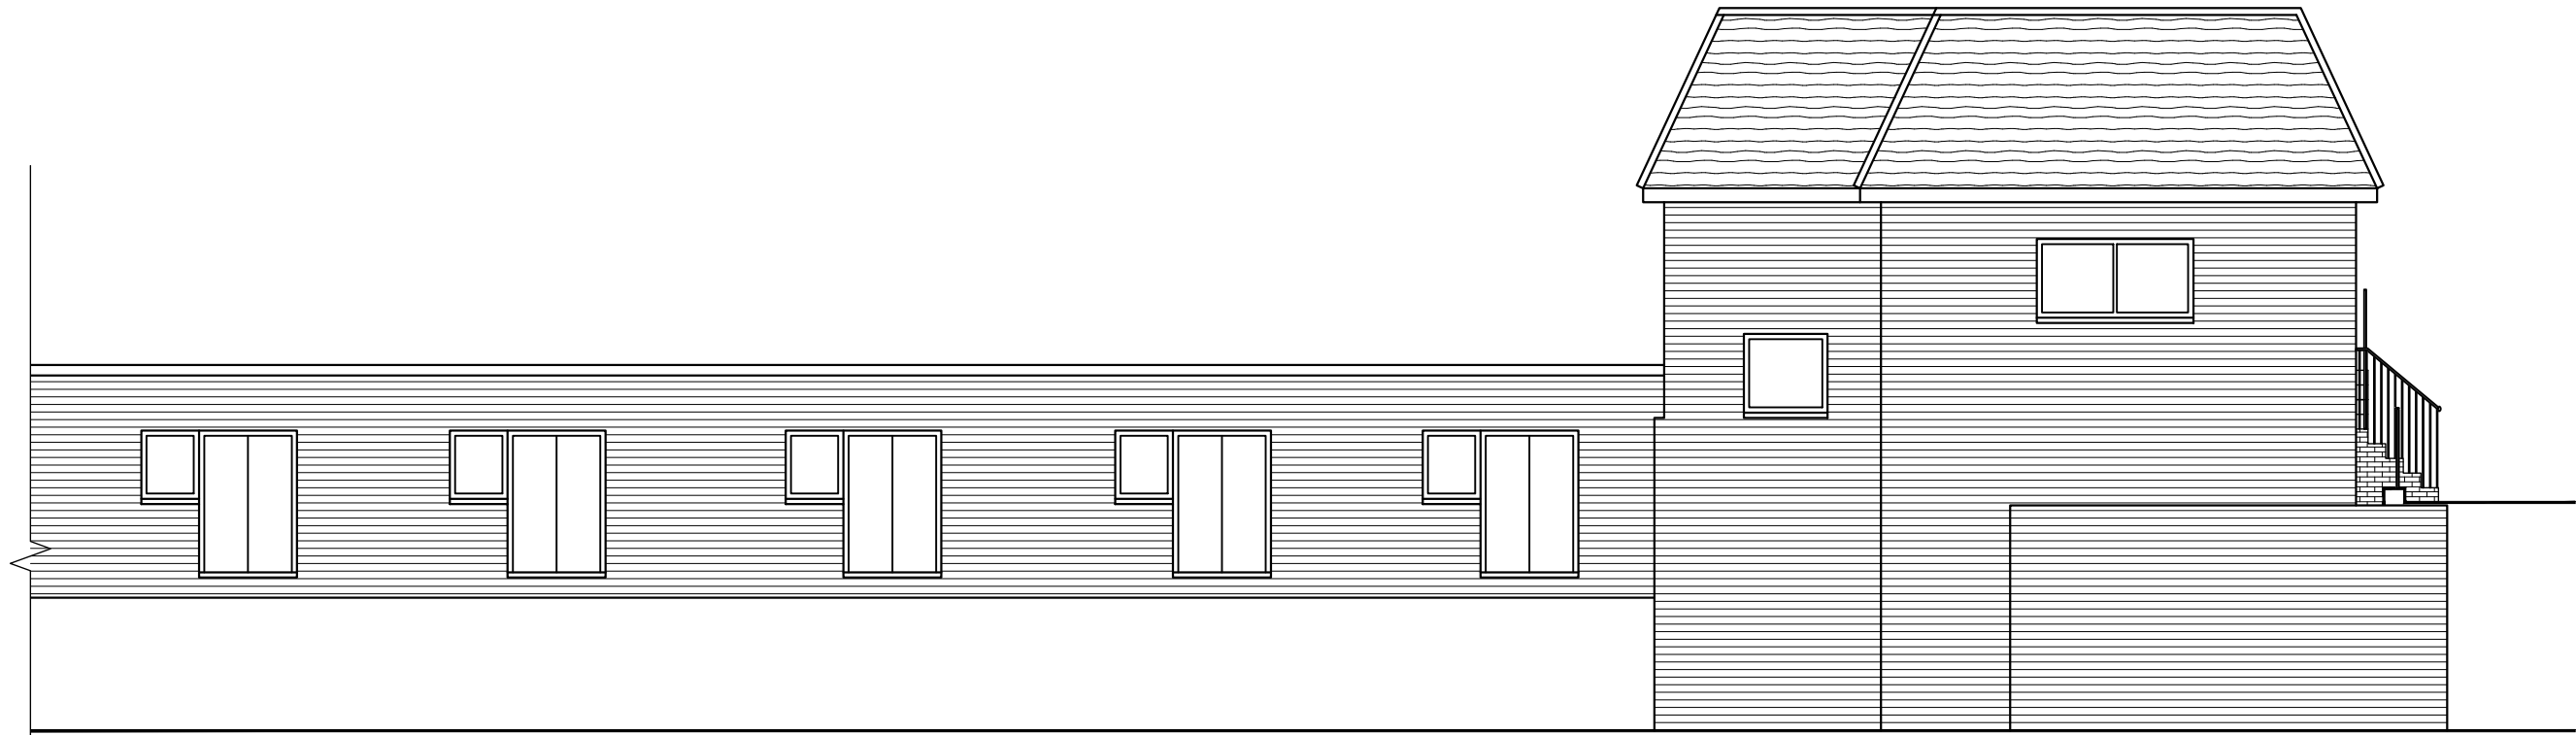

North East Elevation

SCALE : 1:100

0 1 2 3 4 5 6 7 8 9 10

Watermill Existing Building GU289BP

PROJECT

DRAWING TITLE:

Proposed North/East Elevation

DATE:

17.11.22

CLIENT:

Mr D Edwards

Scale: 1:100

Drawing No.: DPE/Watermill/004

Drawn by: --

Checked by: --

Sheet No.:

05