


General Notes:

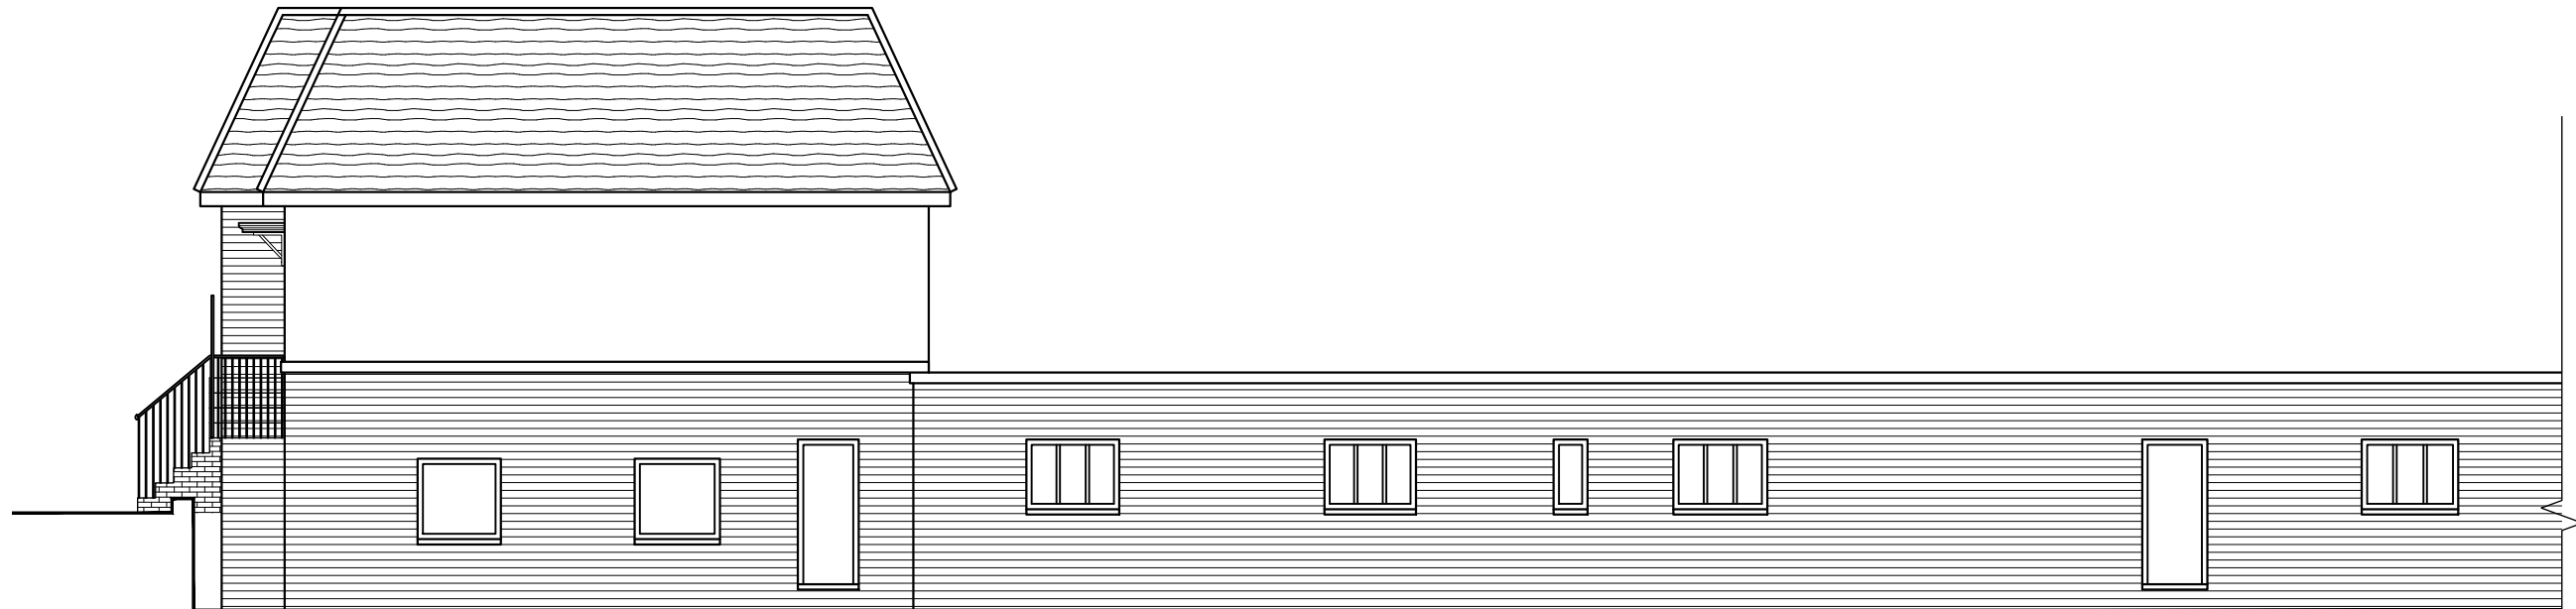

South West Elevation

SCALE : 1:100

0 1 2 3 4 5 6 7 8 9 10

Watermill Existing Building GU289BP

PROJECT

DRAWING TITLE:
Proposed South/West Elevation

DATE:
17.11.22

CLIENT:
Mr D Edwards

Scale: 1:100
Drawing No.: DPE/Watermill/009
Drawn by: --
Checked by: --
Sheet No.:

07