




Proposed Elevation A (Scale 1:100)

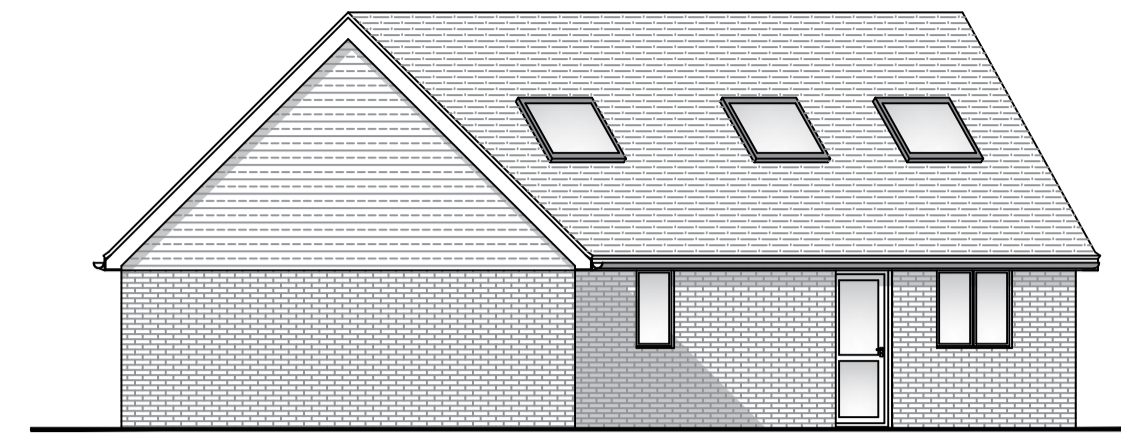


Proposed Elevation B (Scale 1:100)

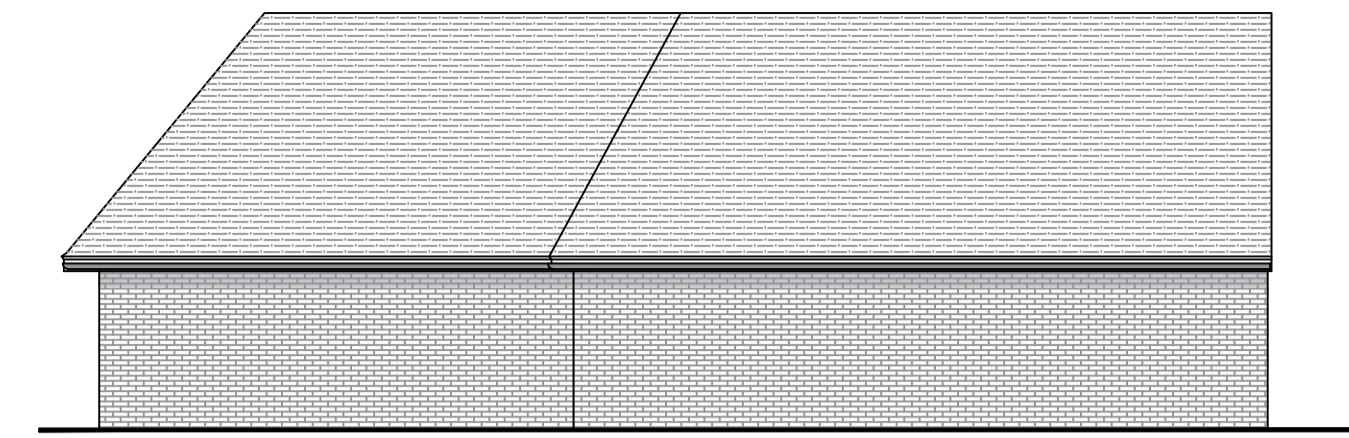


Proposed Elevation C (Scale 1:100)

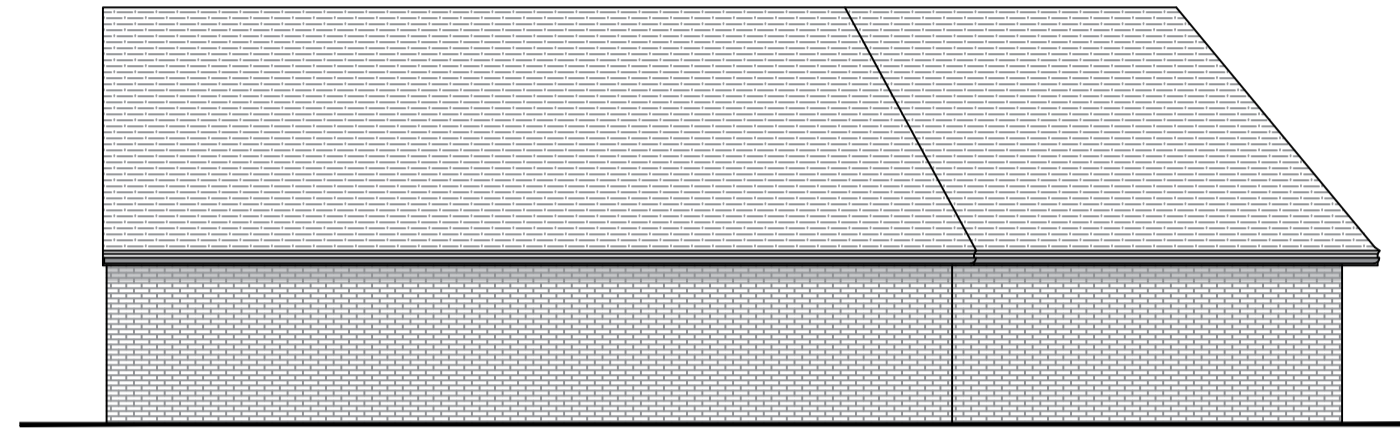


Proposed Elevation D (Scale 1:100)

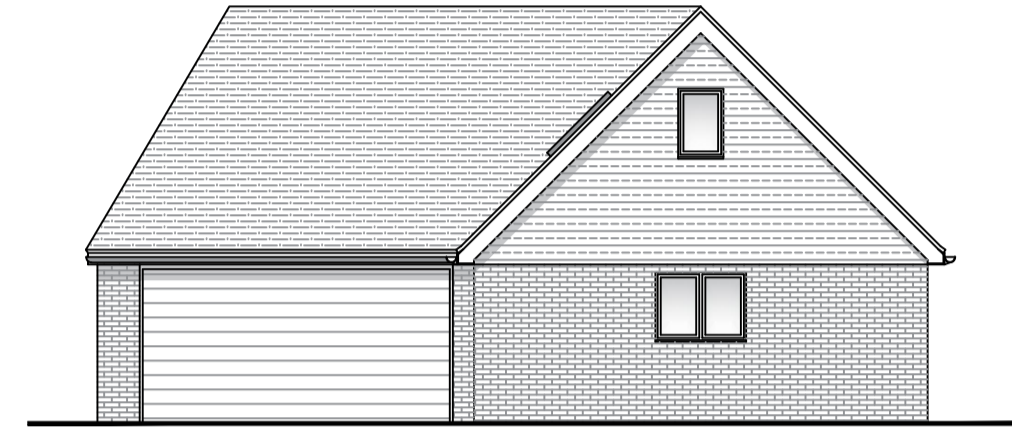


Proposed Elevation E (Scale 1:100)

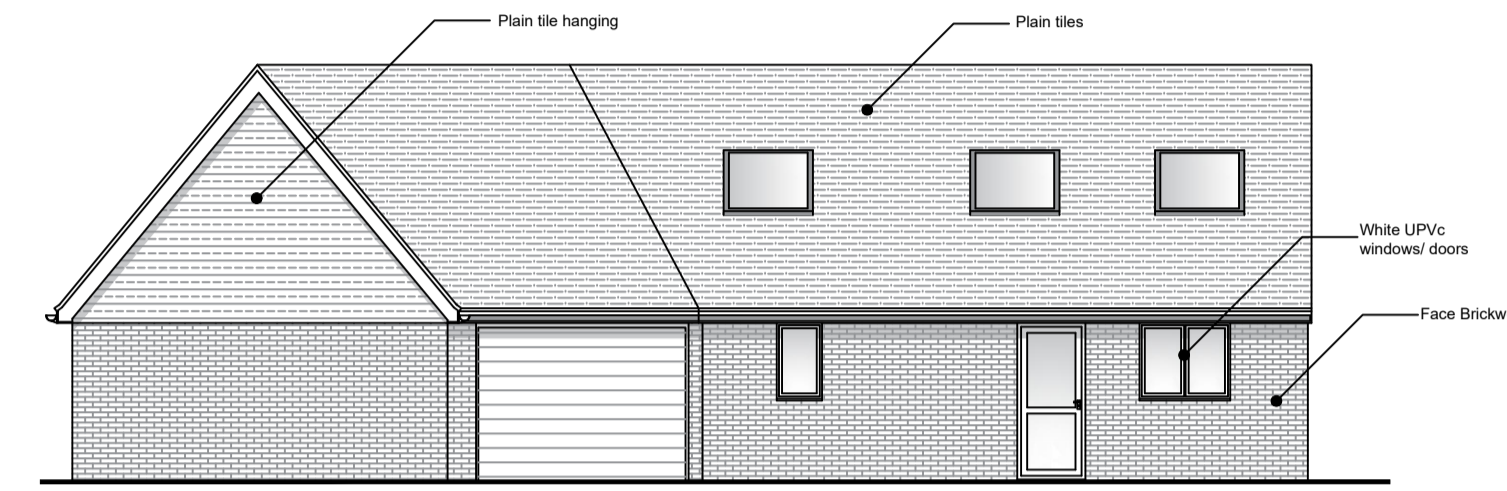


Proposed Elevation F (Scale 1:100)

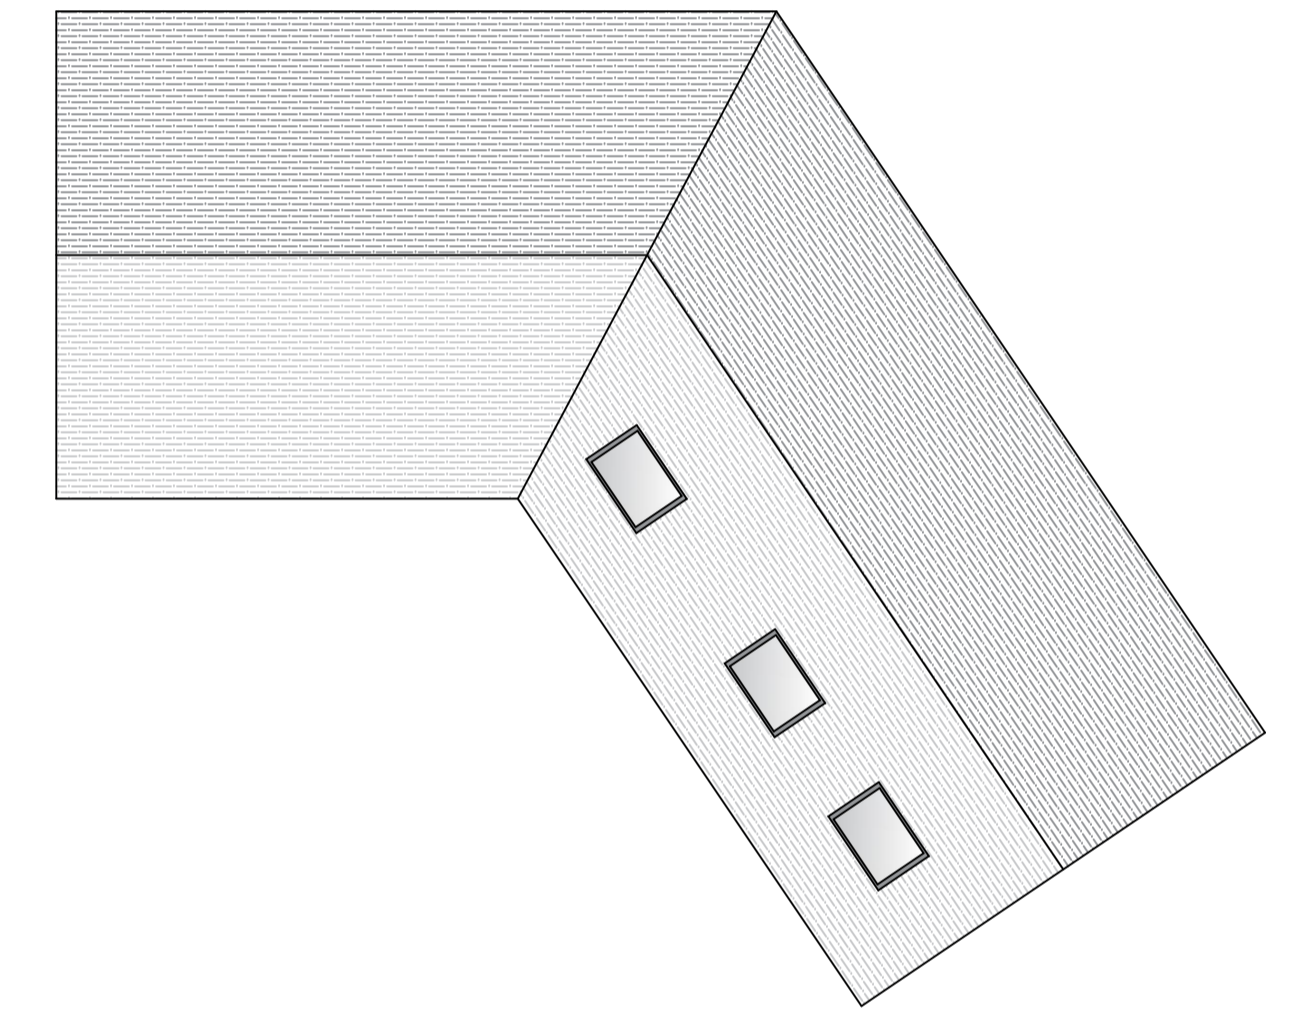


Proposed Roof Plan (Scale 1:100)

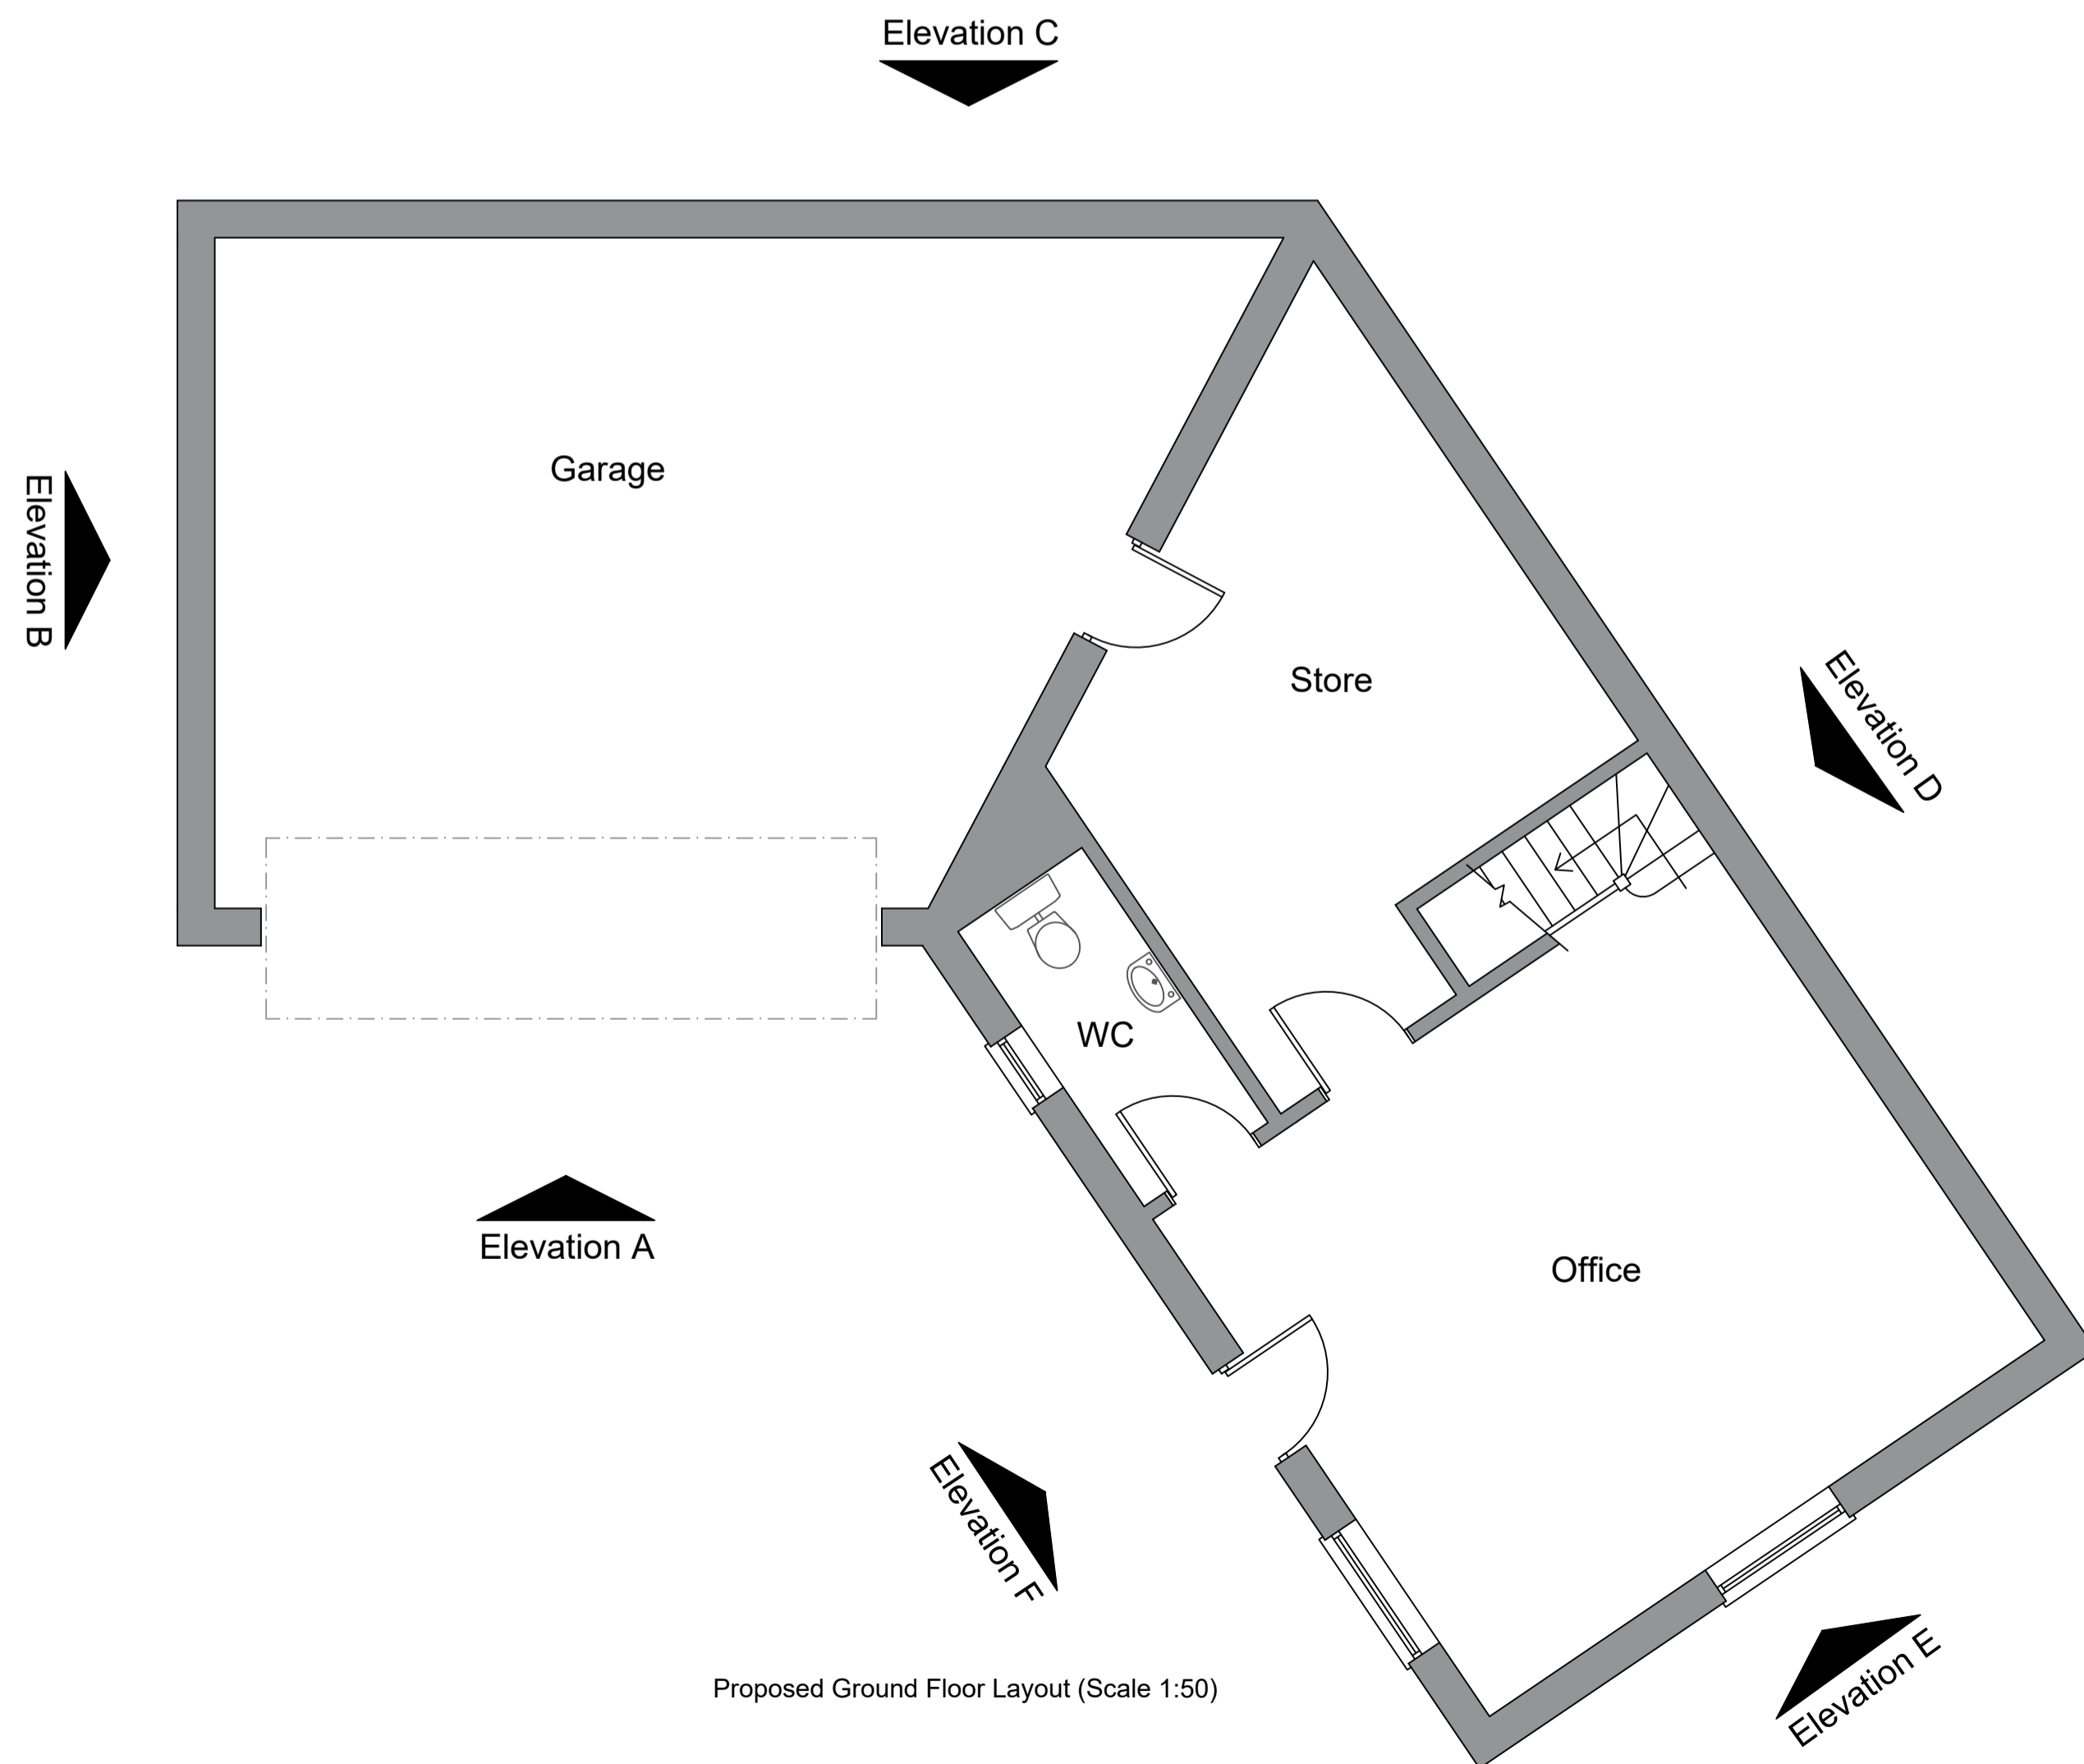

Proposed Ground Floor Layout (Scale 1:50)

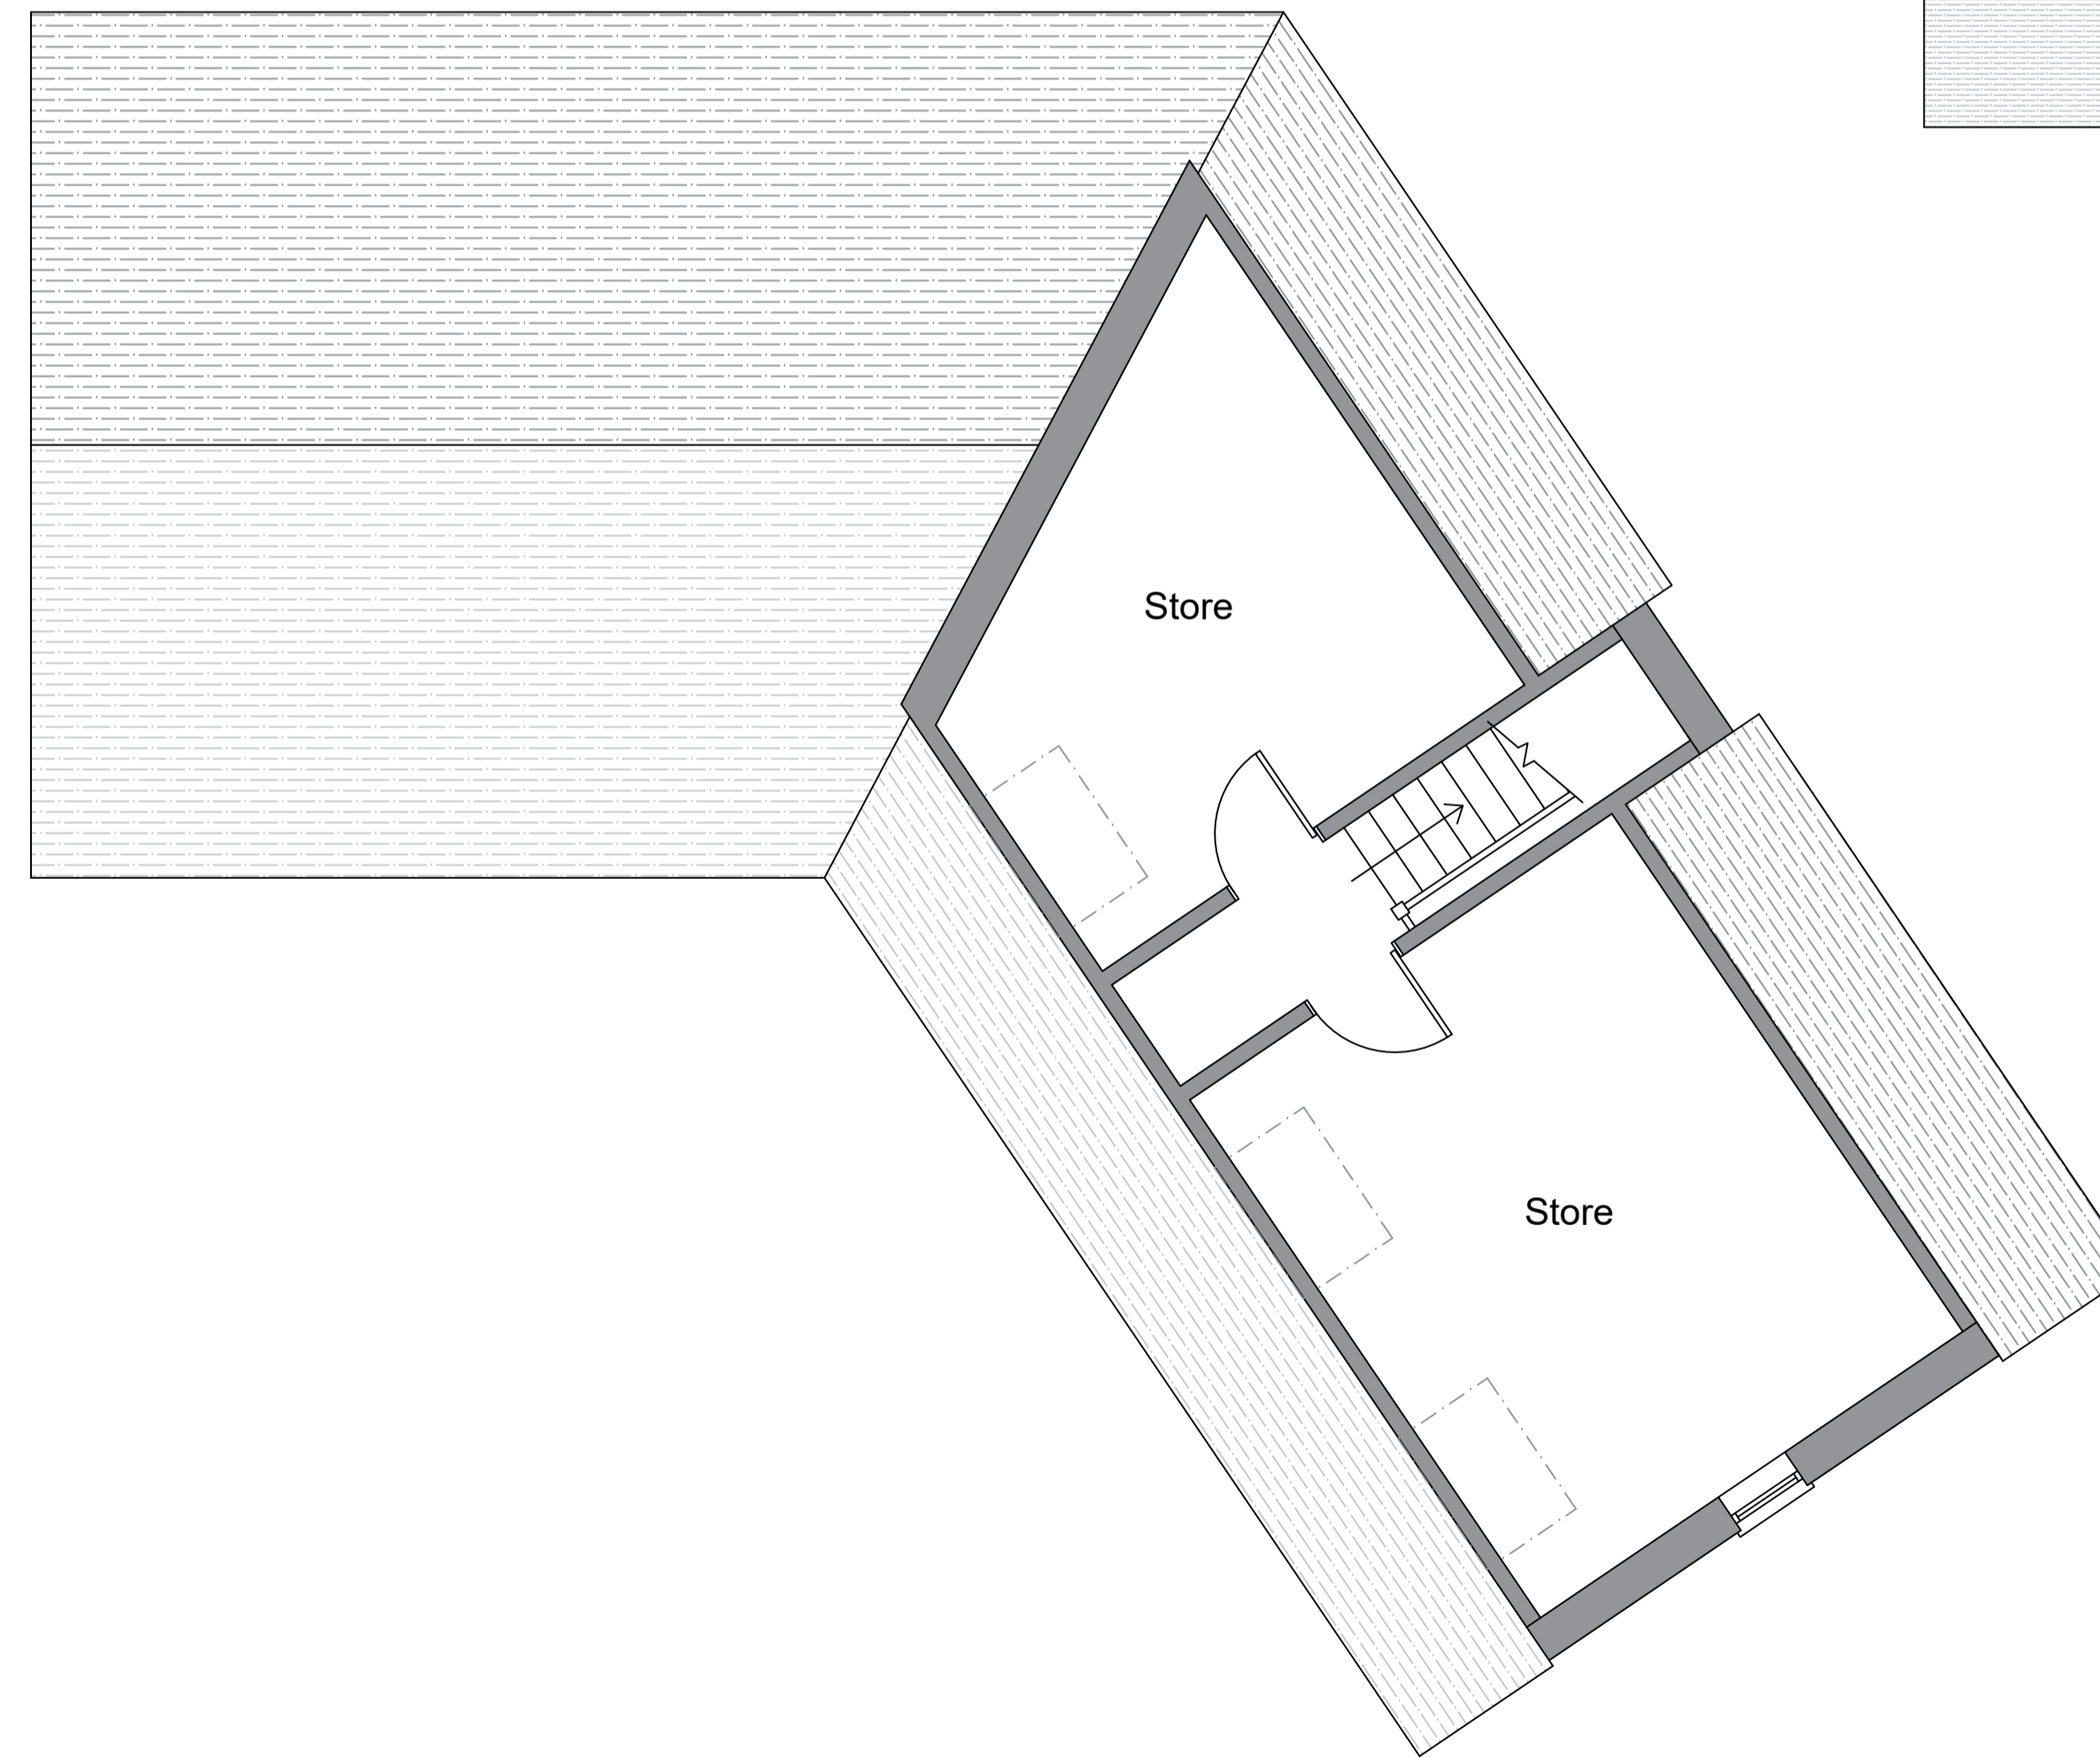

Proposed First Floor Layout (Scale 1:50)

 

**DOWNSVIEW ASSOCIATES**  
 Chartered Surveyors  
Little Acorns, Hangers Lane, Boringdon, West Sussex, BN20 2AT  
 Tel: 01323 848111 Fax: 01323 848112  
 Email: info@downsview.com

RICS  
Save Money. Grantz. Freedom. Peace. Working. BN14 0TL.

Project: Demolition of existing garage and office buildings and construction of outbuilding to provide disabled garage with office and store room above  
Site: Proposed Layouts and Elevations  
Scale: As noted @ A1    Date: Jan 2024    Version:  
Drawing number: 2024.407.01