


PLANNING ONLY

This drawing is for the above approval only and is subject to Planning Approval. This drawing has been based on third party survey and scheme drawings. Do not scale from this drawing (LA Planning Dept. can scale the drawings). The Architect, Richard Silver (RS Design), owns the copyright in the drawings and documentation produced in the course of the project. The client named below has a licence to copy and use the drawings and documentation only for purposes related to the project named below at the stage noted above. No drawings or client details will be released to anyone other than the client, unless given written instruction for distribution.



North Elevation

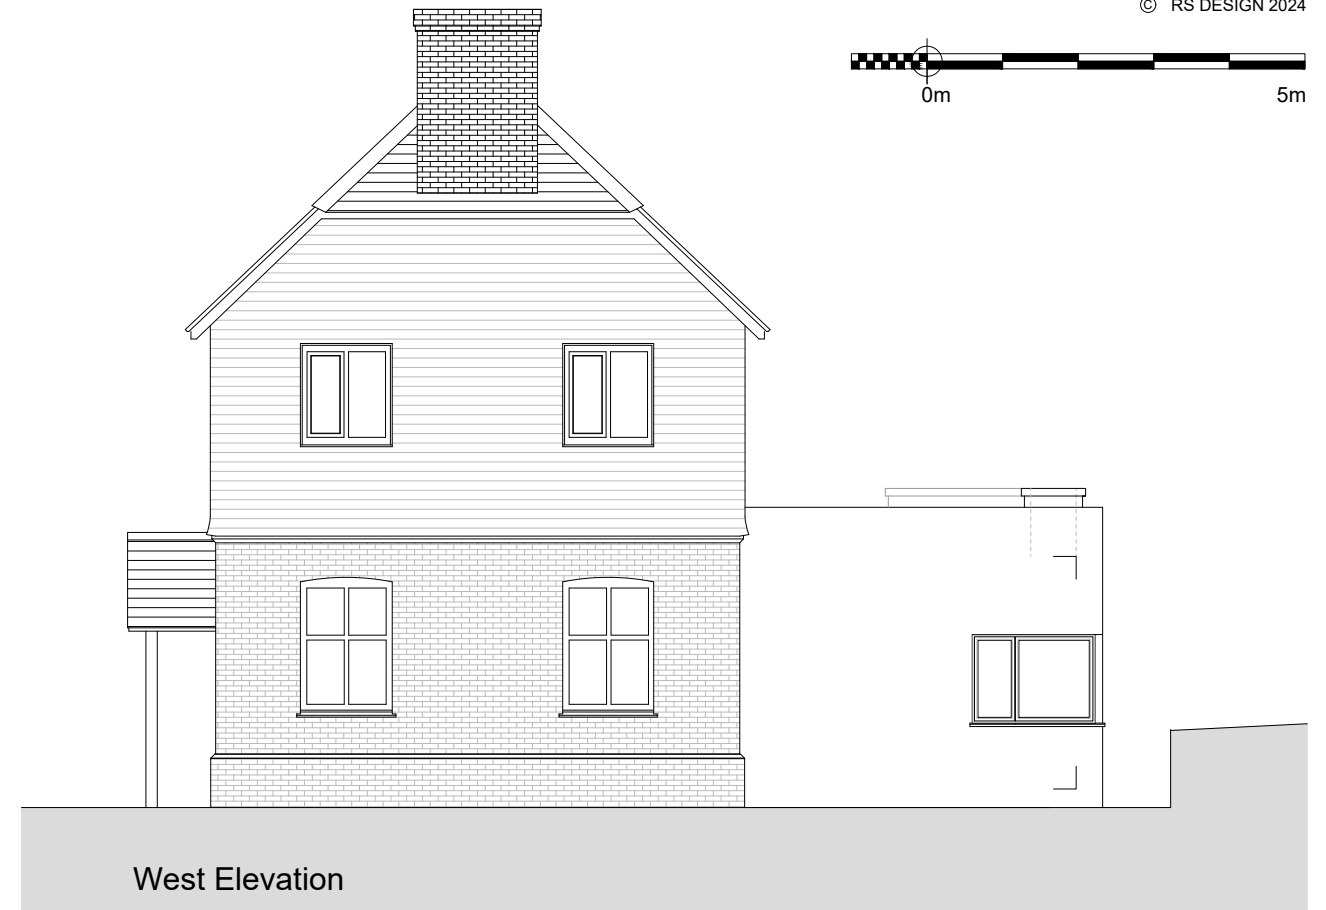

West Elevation



South Elevation



East Elevation

RS DESIGN

STUDIO 115 SURRENDEN ROAD BRIGHTON EAST SUSSEX BN1 6NB rs@rsdesign-architect.com

The Well House

CLIENT Mason	PROJECT The Well House	DATE January 2024	DRAWN RS
SCALE 1:100 @ A3	DRAWING Elevation as Proposed	DRAWING NO 23915 P 06	REV B