




Existing Front Elevation (Scale 1:100)




Existing Rear Elevation (Scale 1:100)




Existing Side Elevation (Scale 1:100)

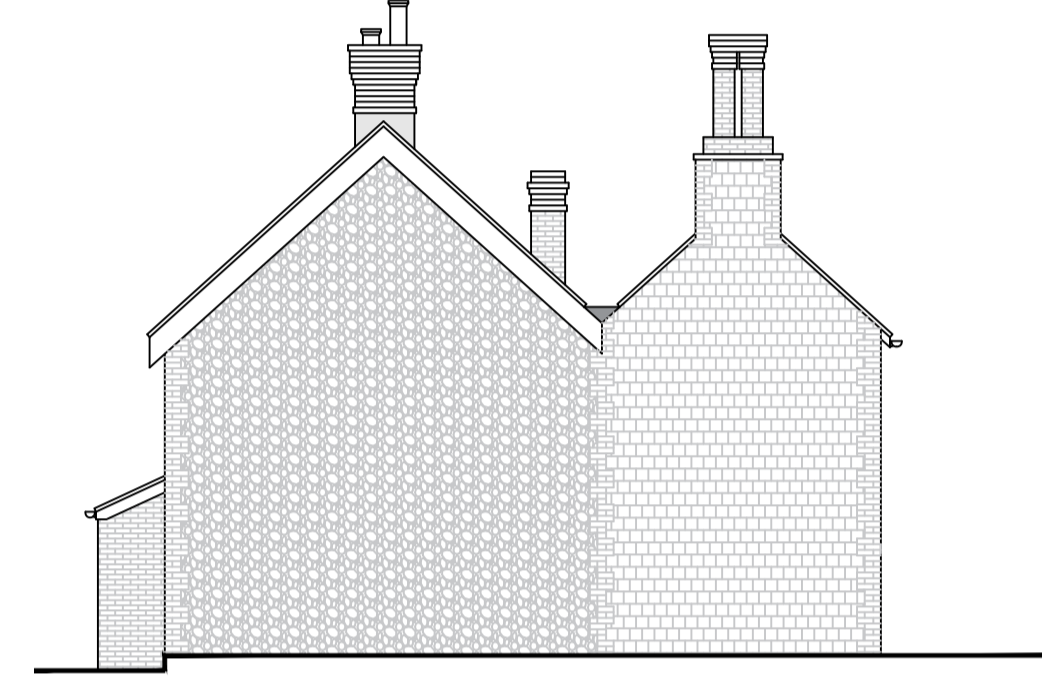


Existing Side Elevation (Scale 1:100)

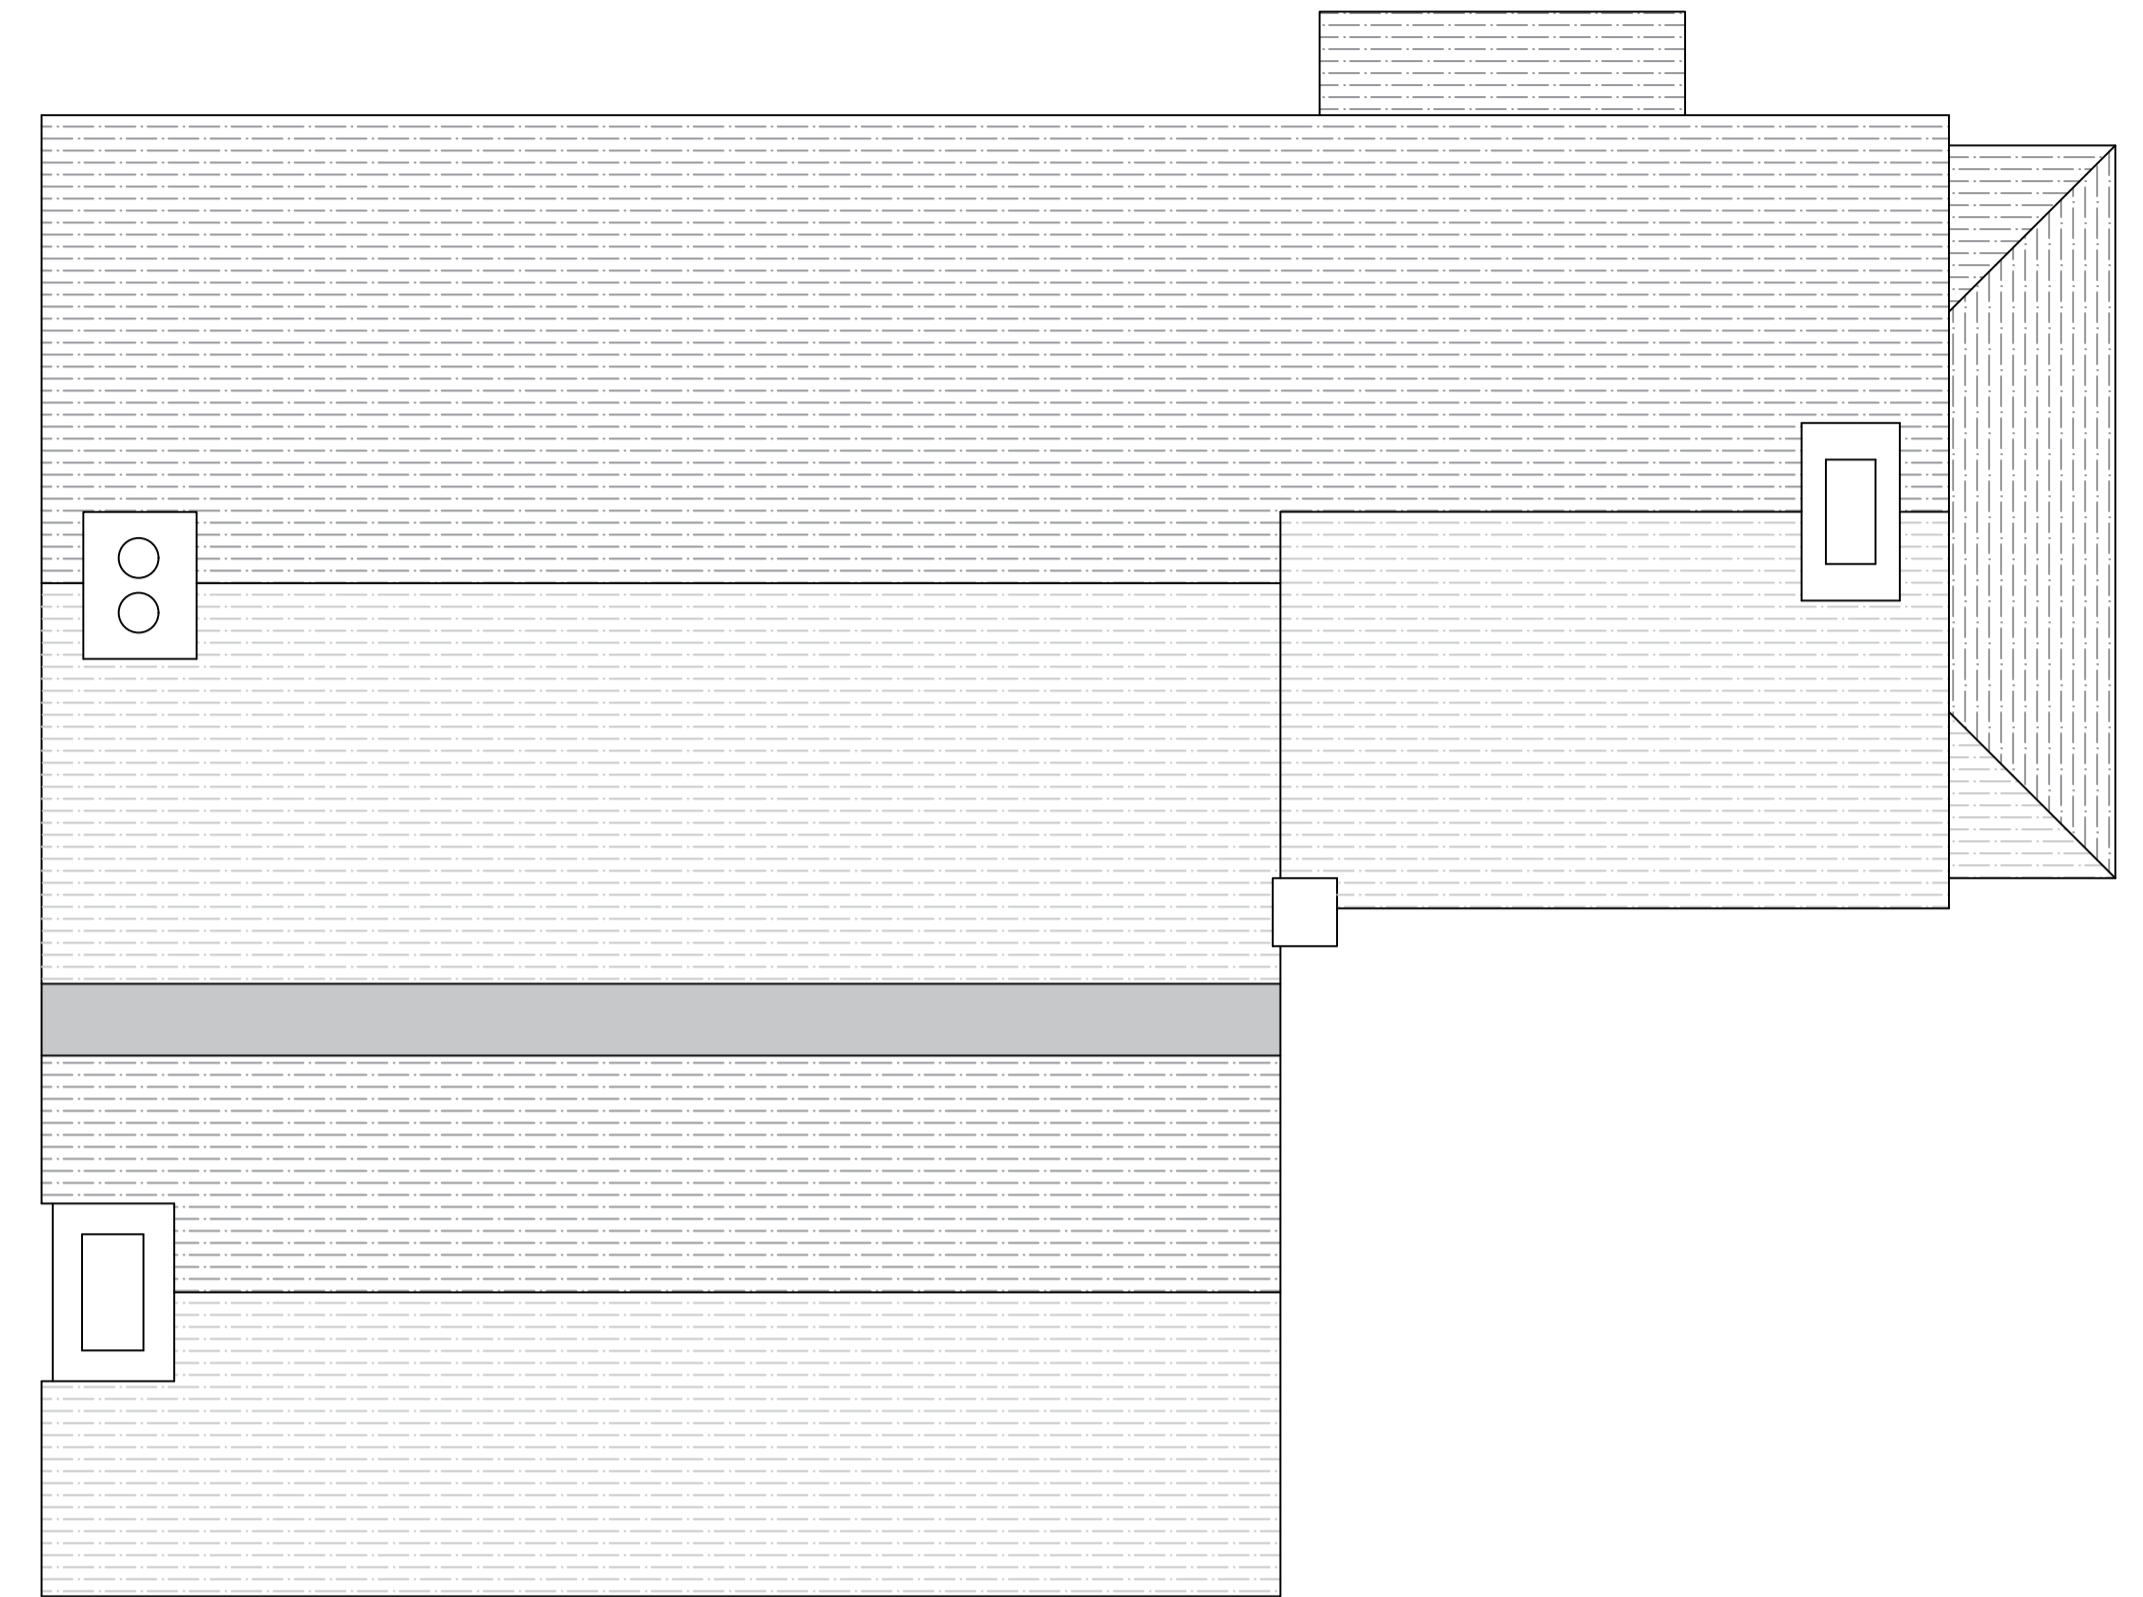

Existing Roof Plan (Scale 1:50)

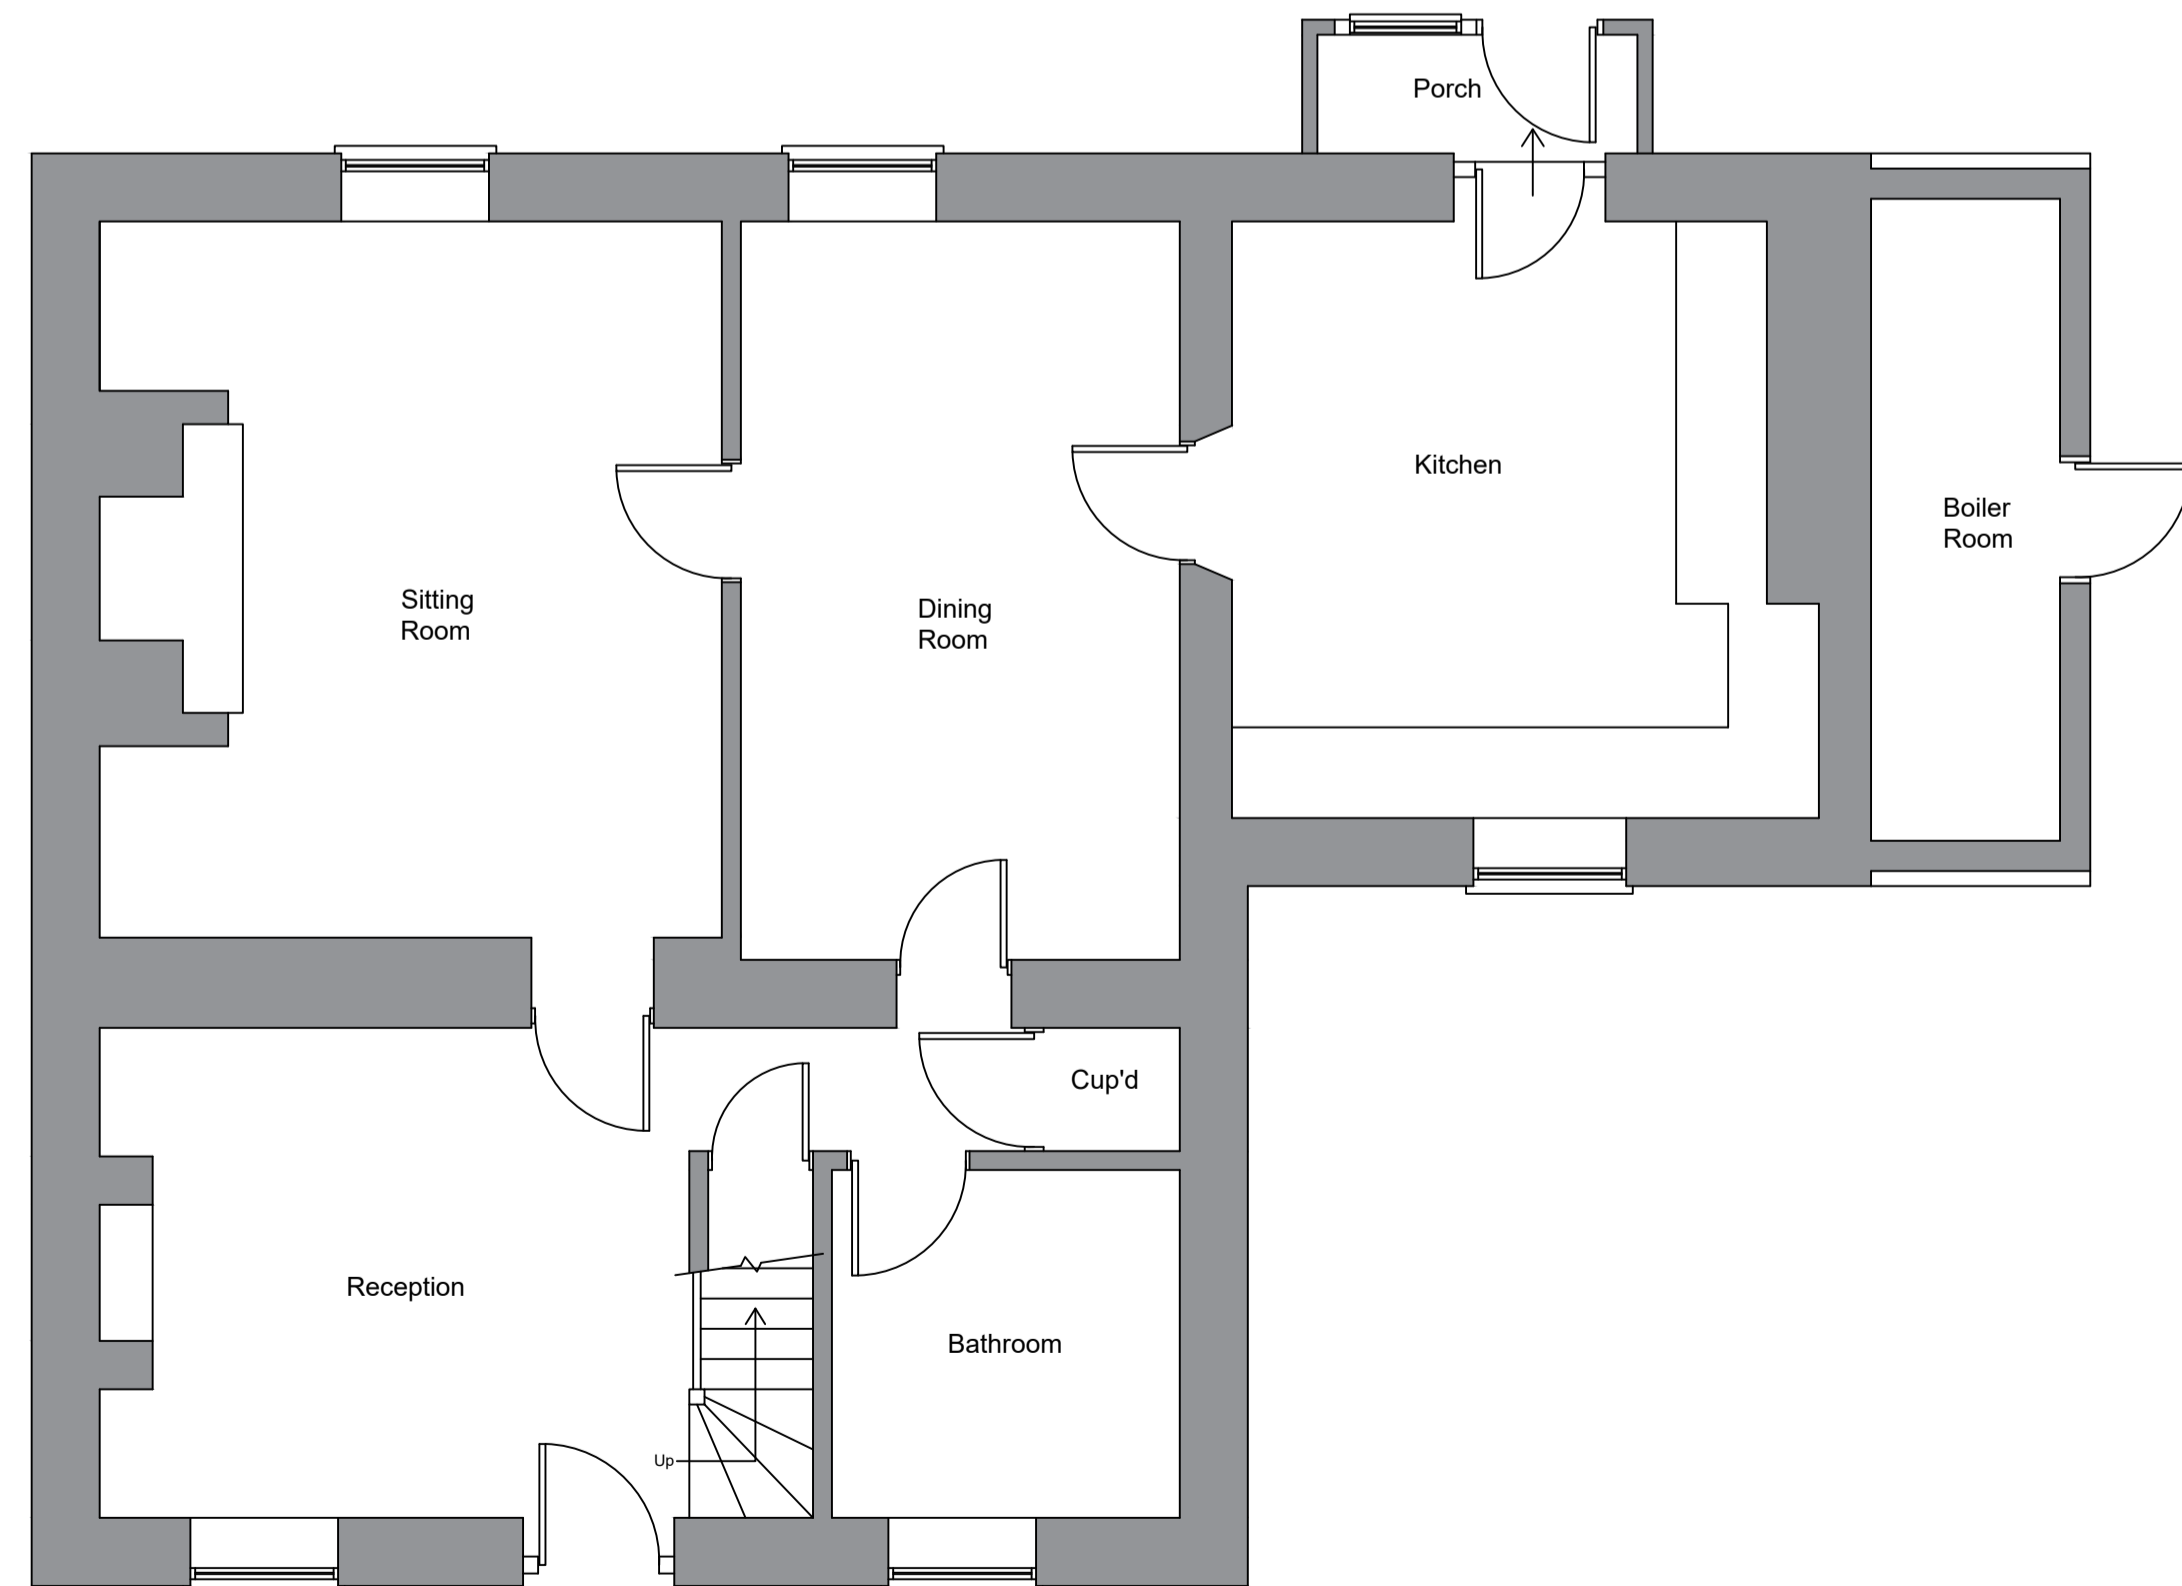

Existing Ground Floor Layout (Scale 1:50)

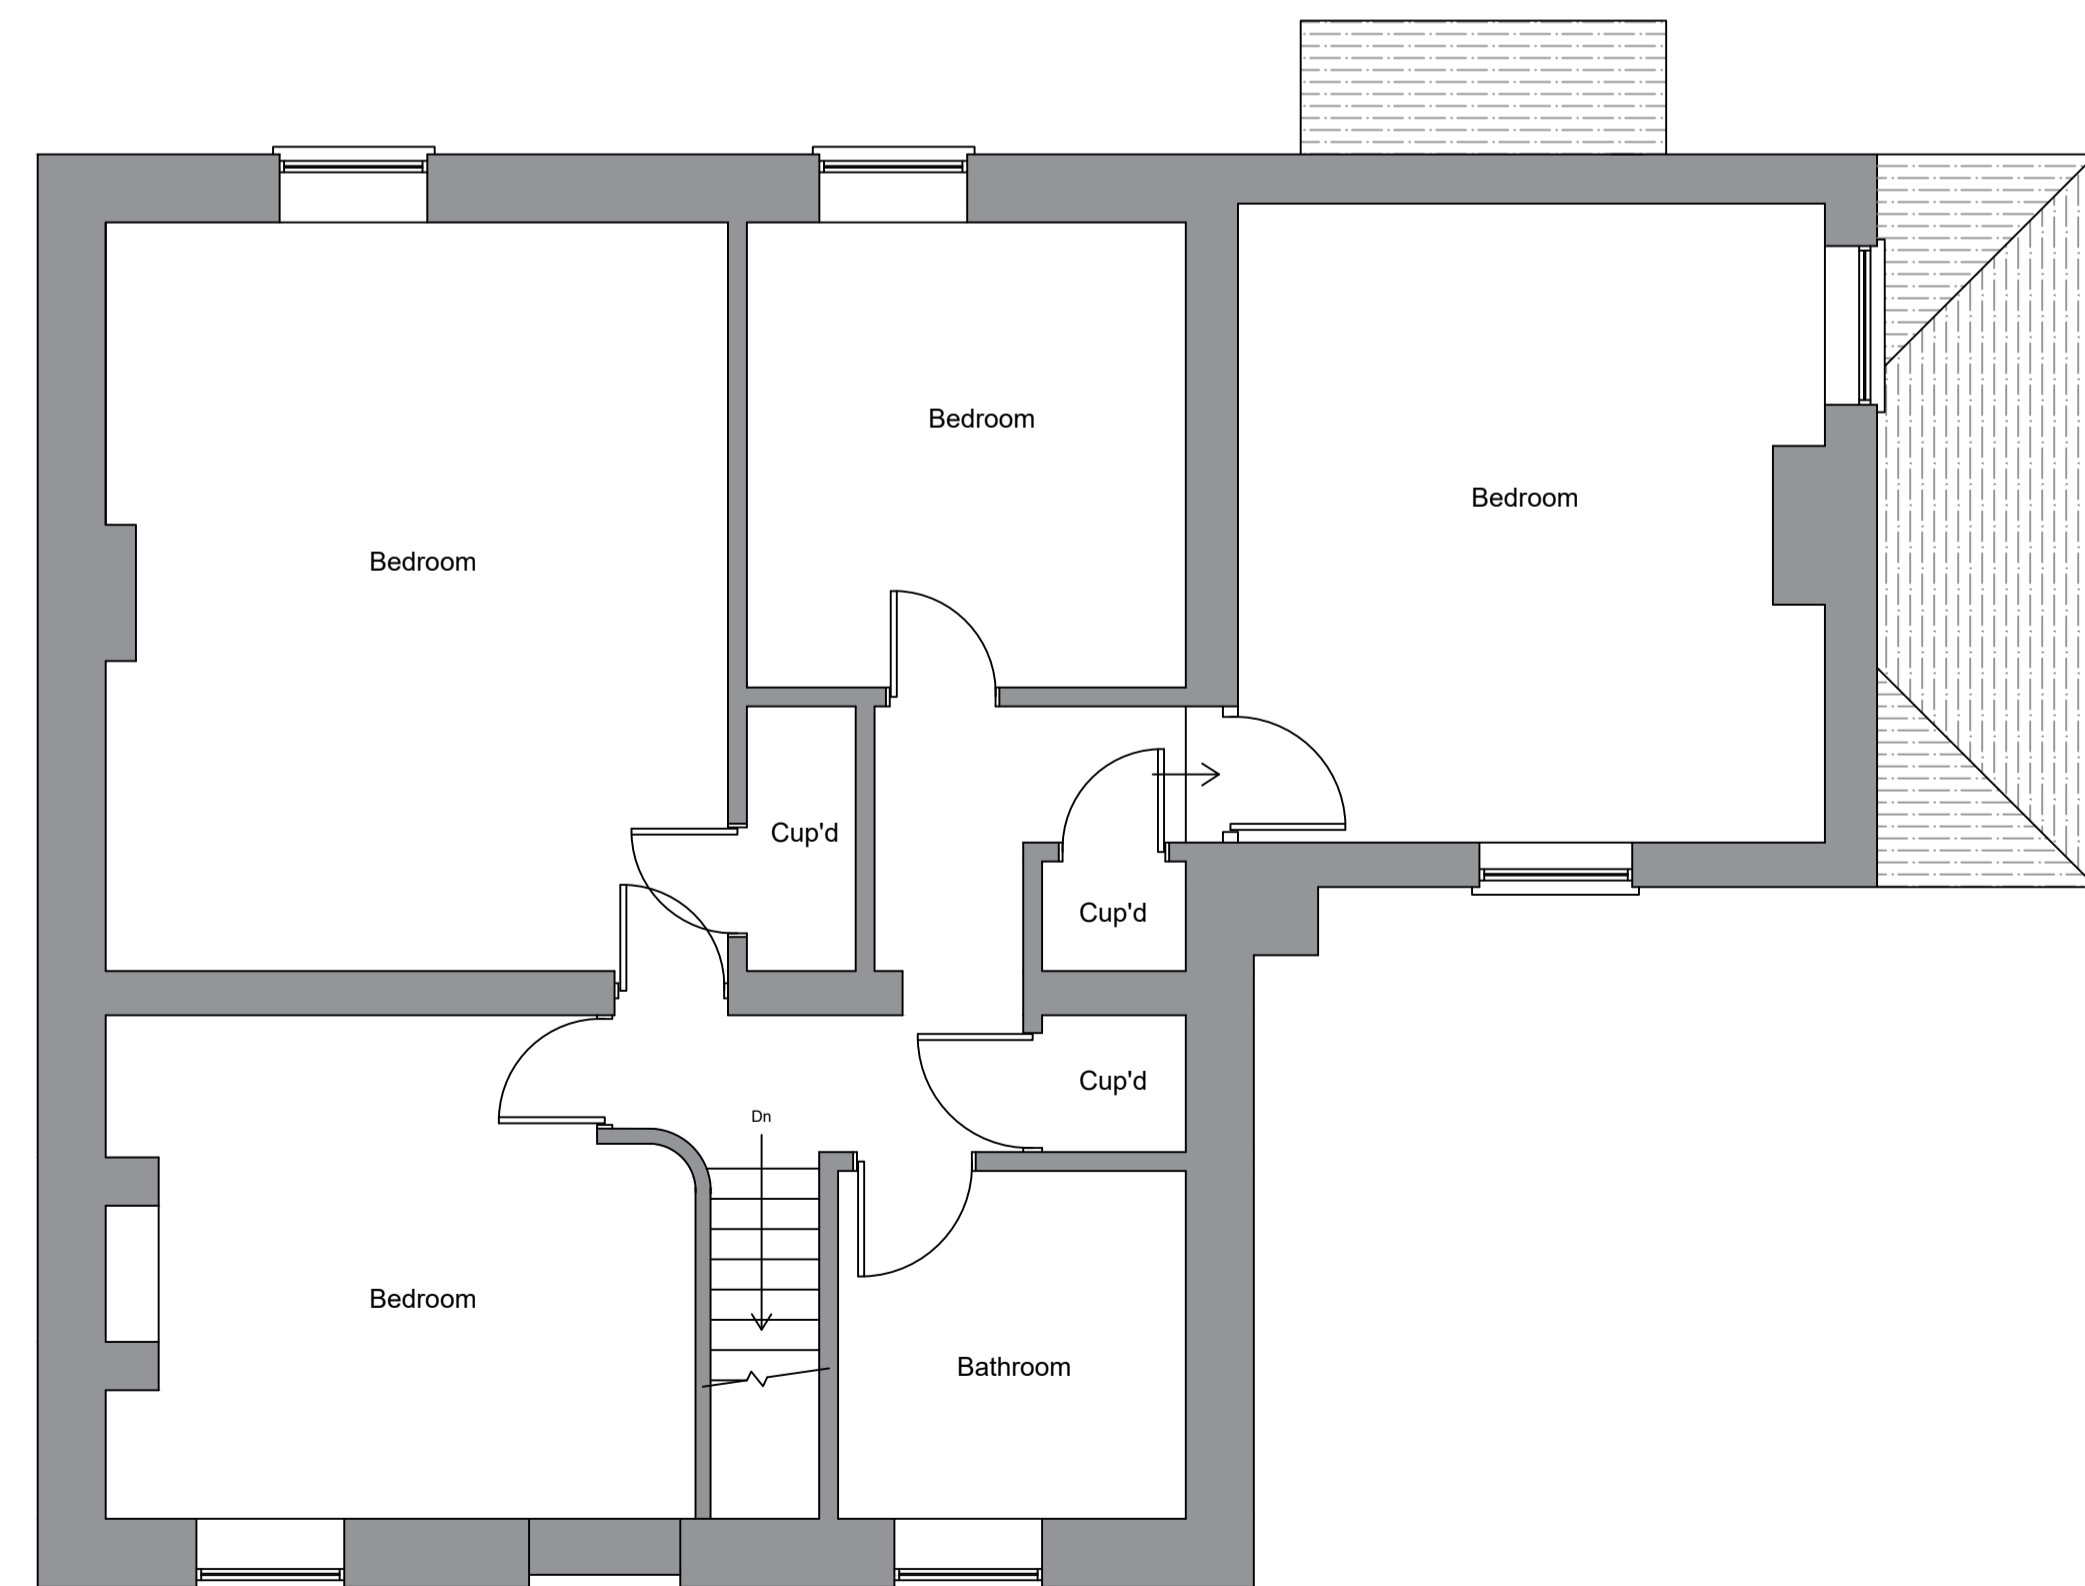

Existing First Floor Layout (Scale 1:50)

