




Proposed Front Elevation (Scale 1:100)




Proposed Rear Elevation (Scale 1:100)




Proposed Side Elevation (Scale 1:100)

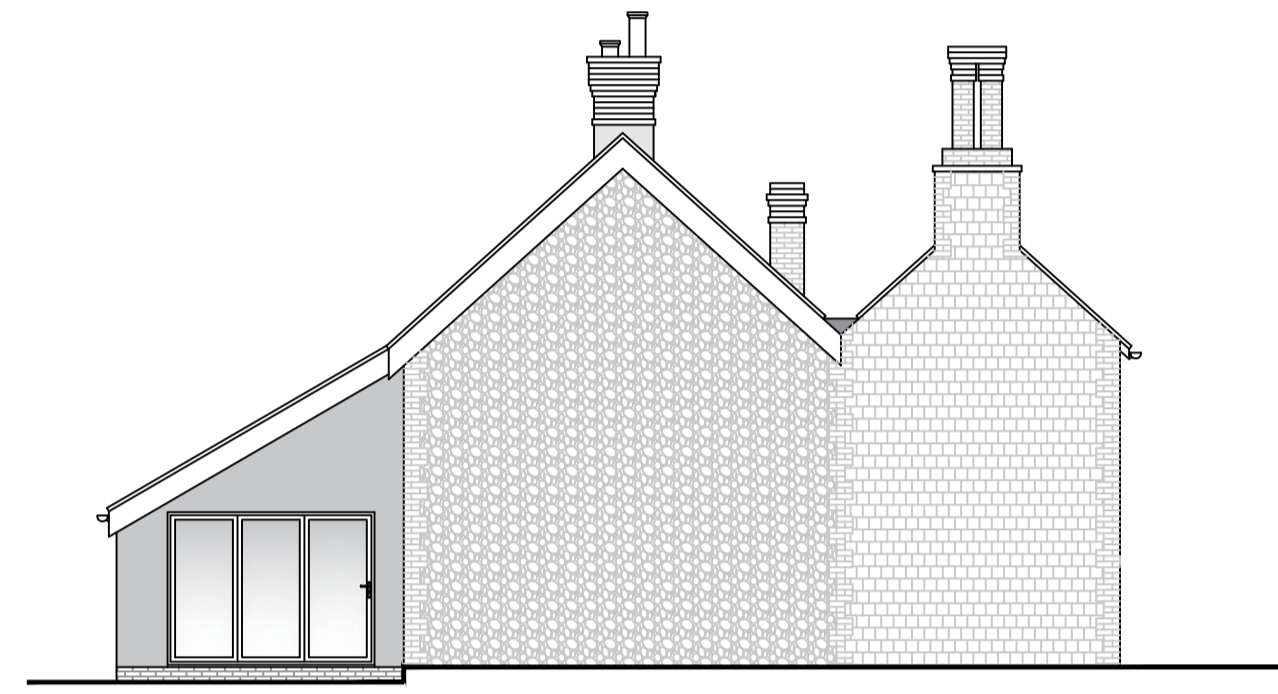


Proposed Side Elevation (Scale 1:100)

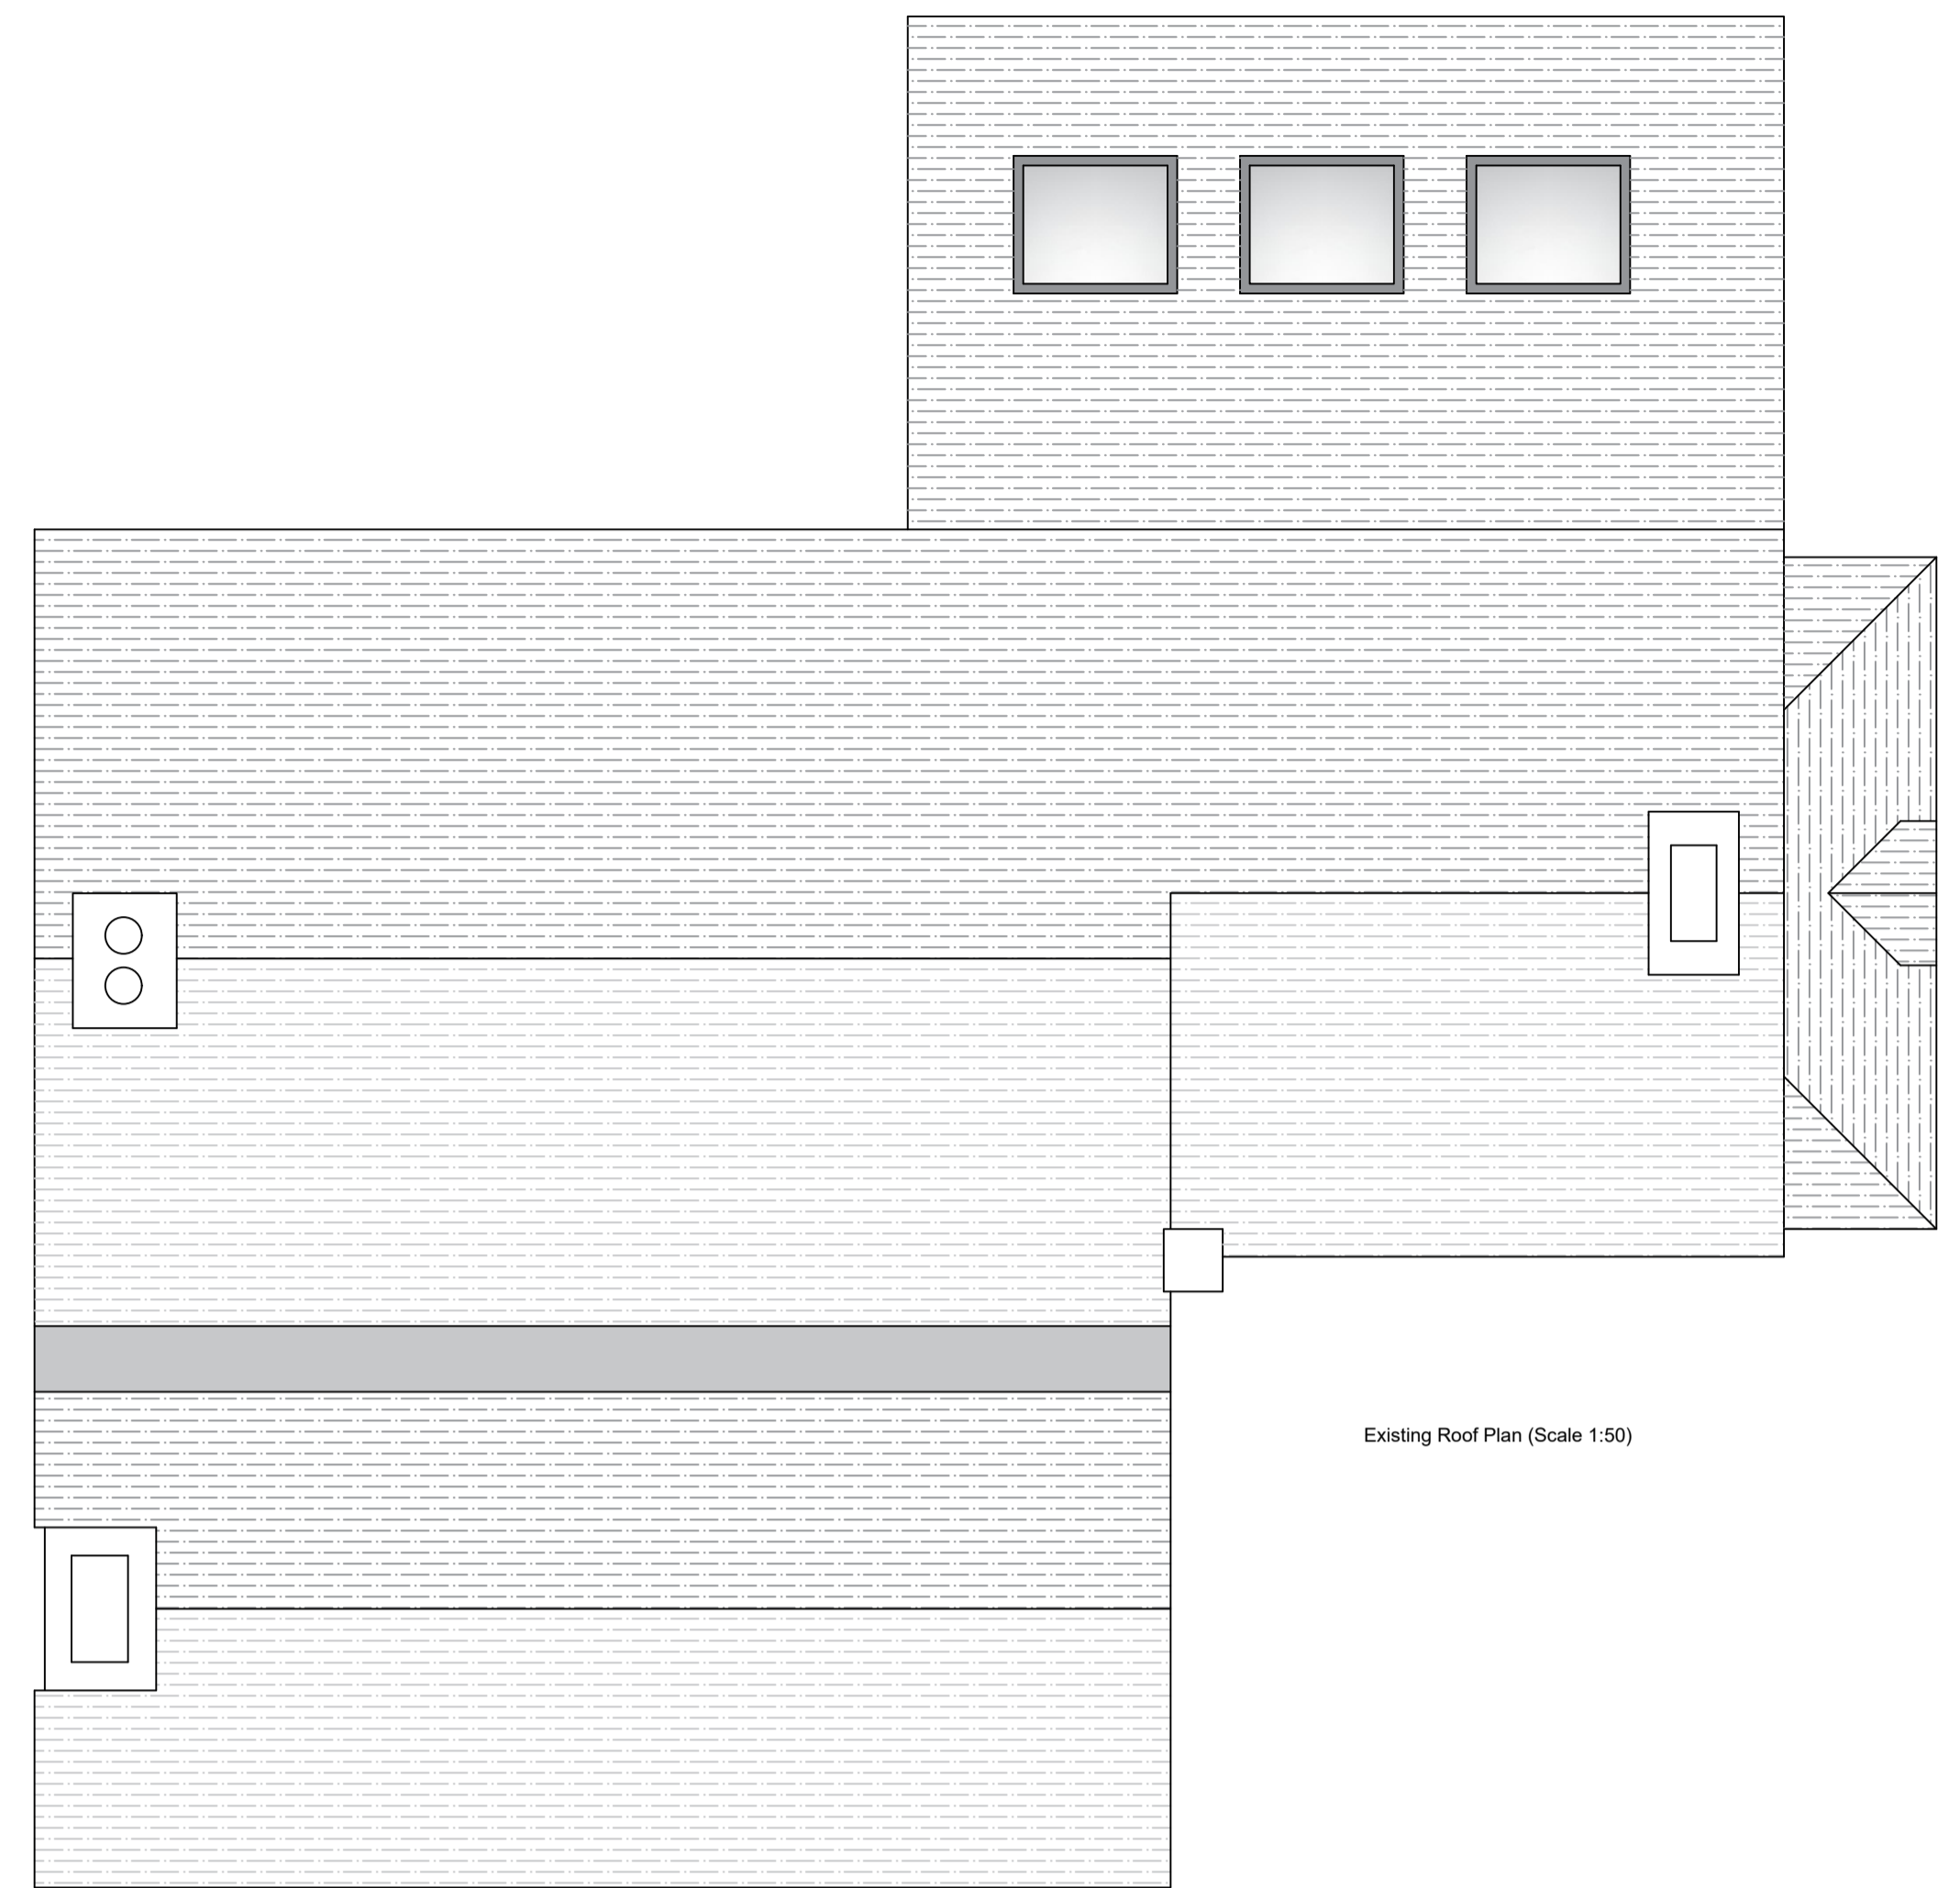

Existing Roof Plan (Scale 1:50)

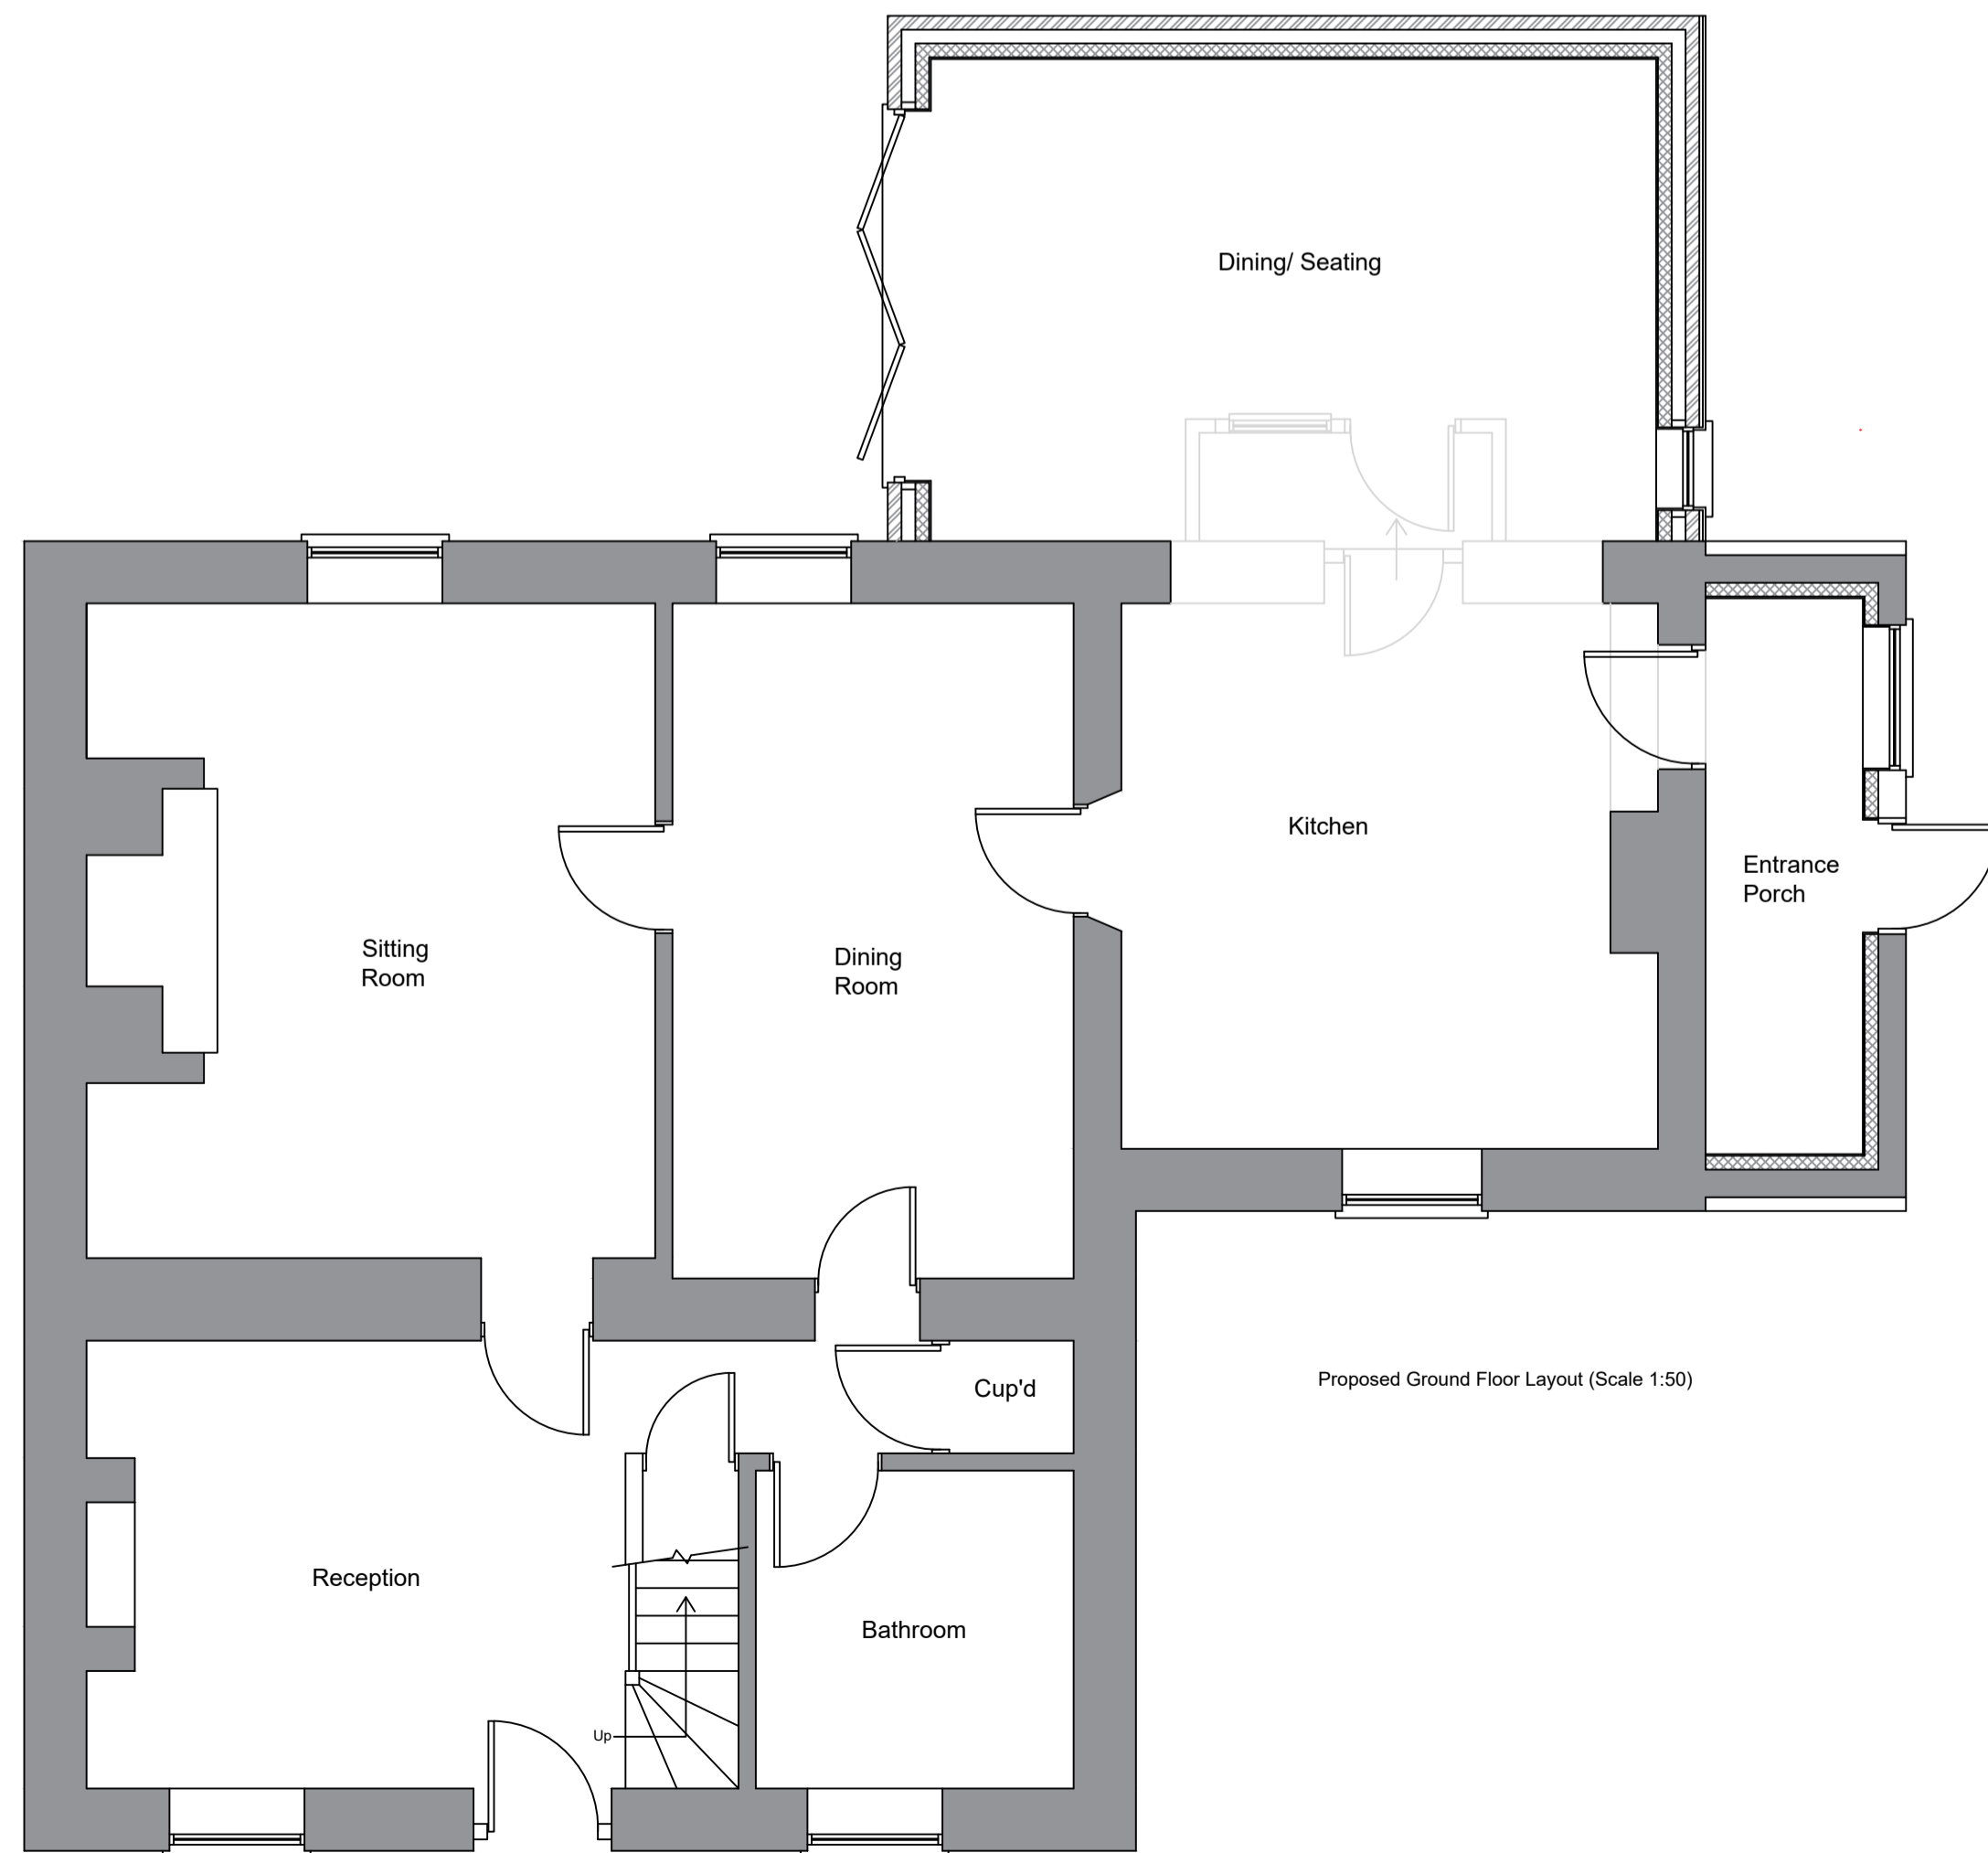

Proposed Ground Floor Layout (Scale 1:50)

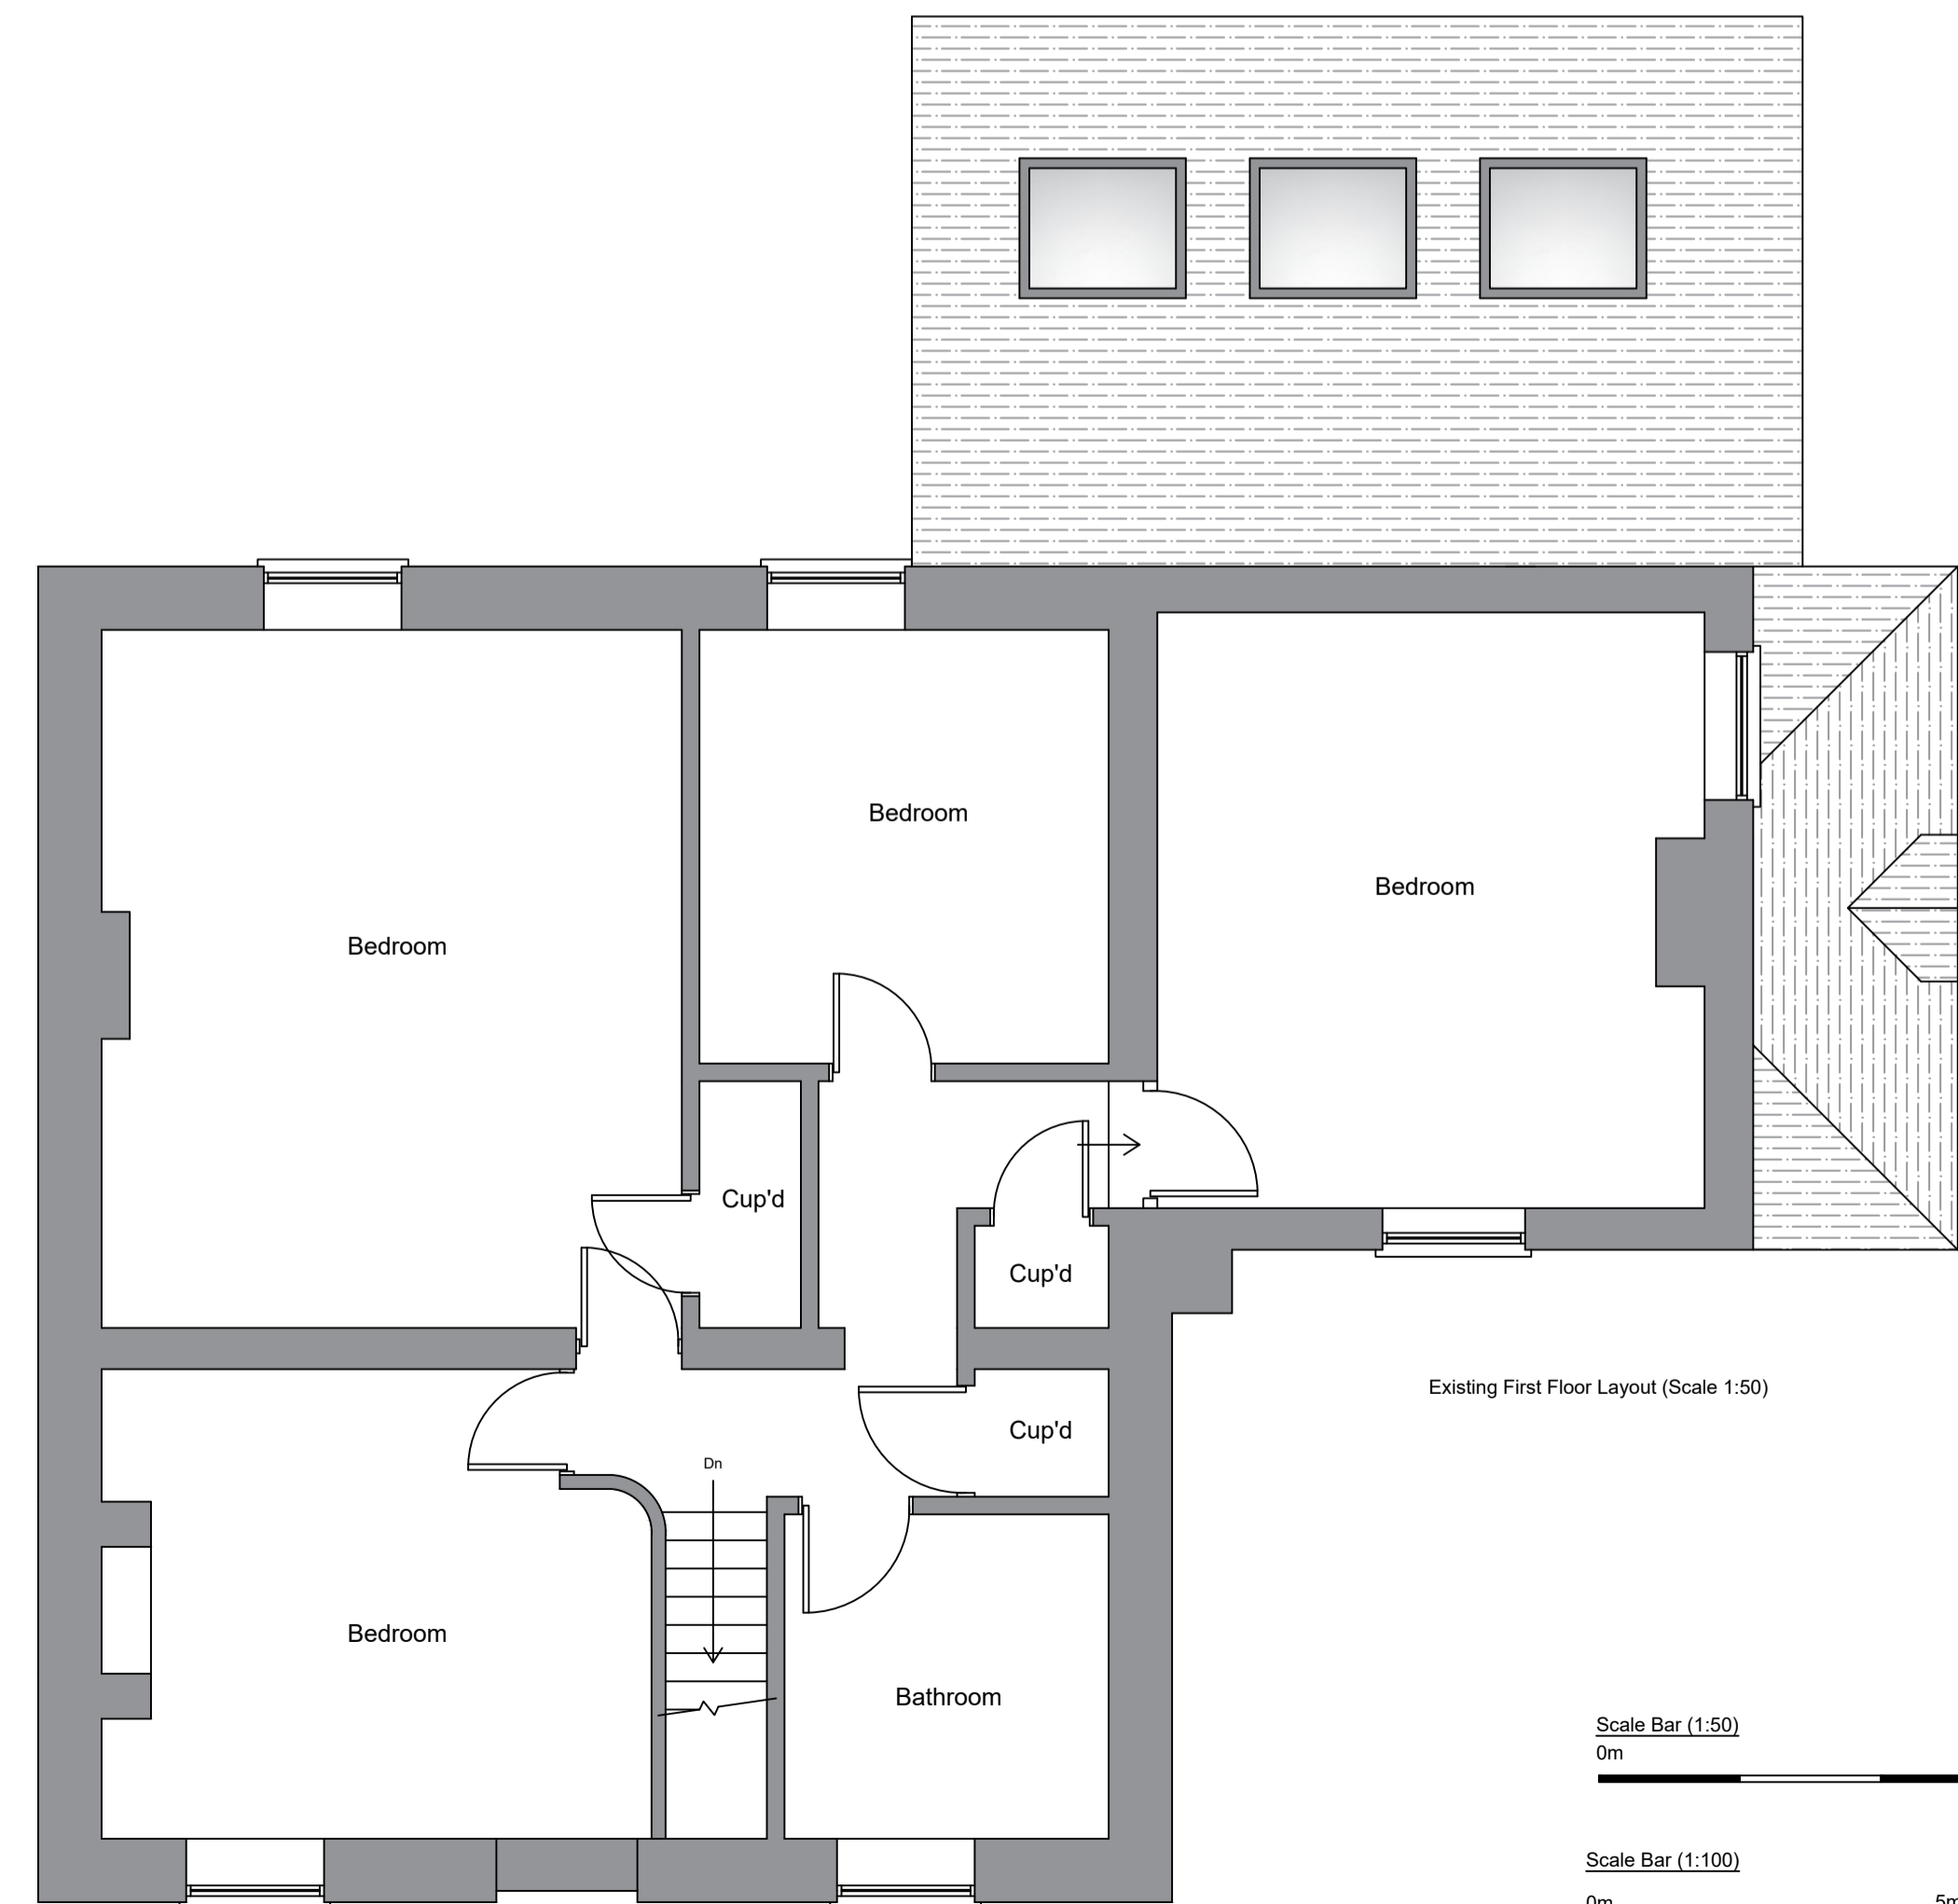

Existing First Floor Layout (Scale 1:50)

