





GROUND PLAN

ISSUED FOR BUILDING & DESIGN,
SPECIFICATION HAS BEEN CONFIRMED


Gullies to be provided by builder as shown. These should go to surface drainage of to a soakaway.

Down pipe & overflow pipe holes through gable end wall for reservoir. See GP_ASSIST-024 for hole dimensions and reservoir position.

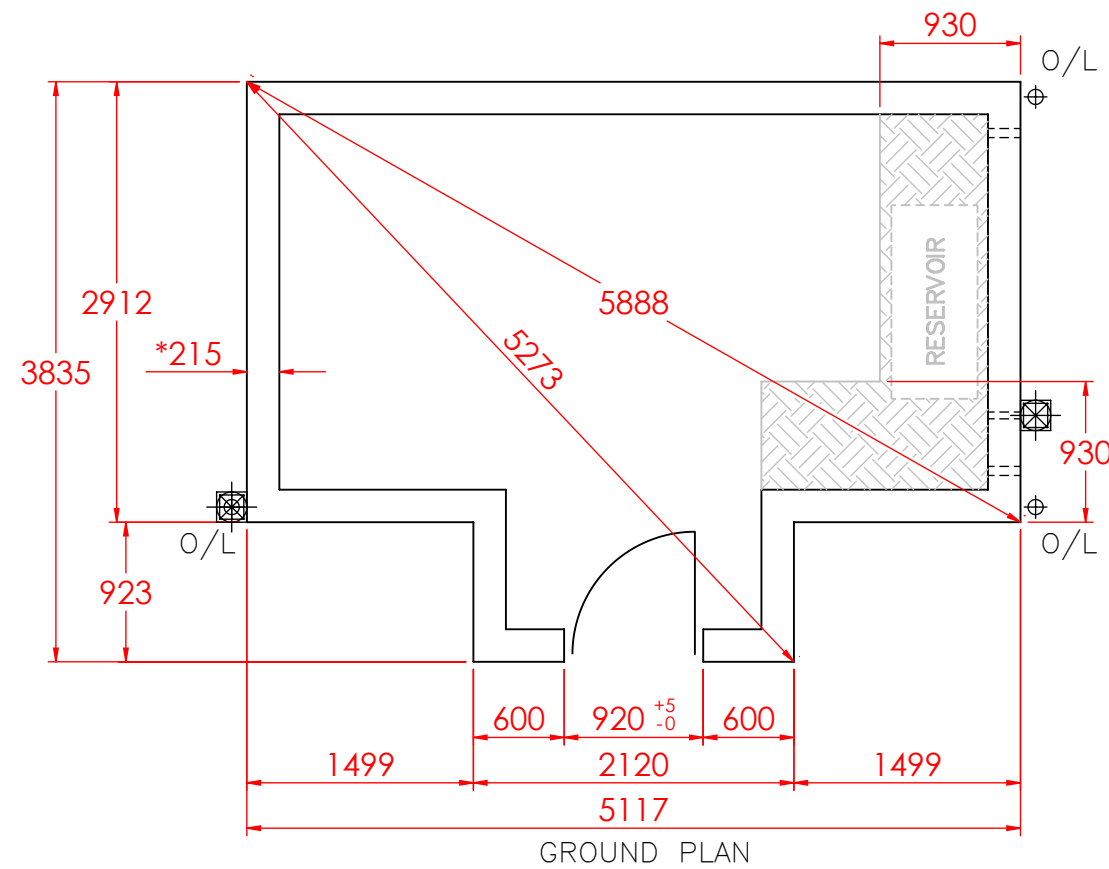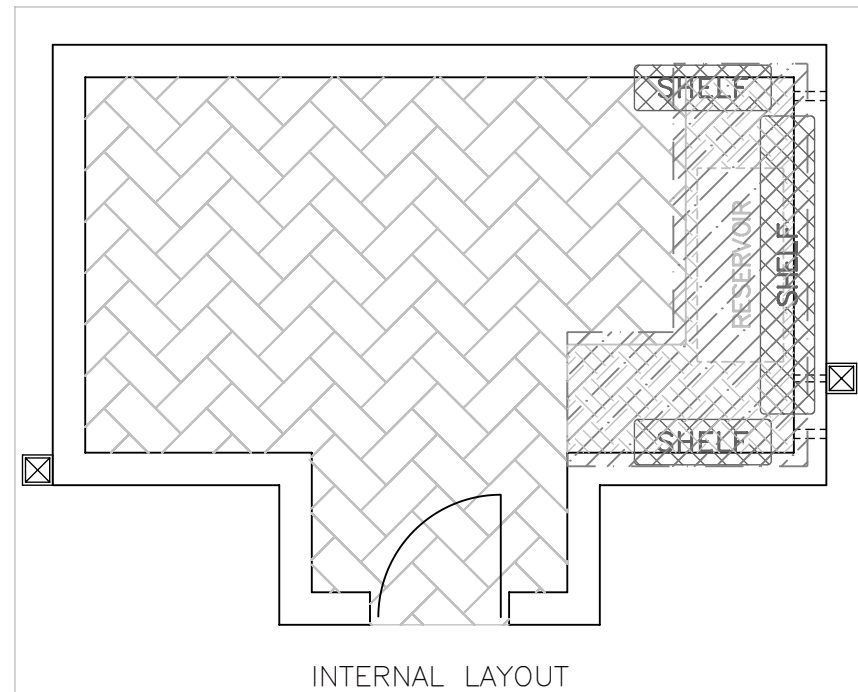

O/L = GUTTER OUT-LET
 DIMENSIONS IN MILLIMETRES
 PLEASE SEE ATTACHED BUILDING NOTES.
 TOLERANCE: + OR - 5mm, EXCEPT AT DOORWAY.
 * 215mm - Nominal dimension, wall should be Solid with header course.
 * 102mm - Nominal dimension, single course wall Coldframes & Internal Planters Only.
 The dimensions shown on this drawing are those of the required brick base. As our structures are manufactured to accommodate these dimensions the completed base MUST correspond exactly (by steel tape measure) to the measurements on this drawing. If the brick base is incorrect in any way, the expense of alterations and delays in installation etc., are the responsibility of the builder and/or the customer.

Path shown in drawing is for illustration only

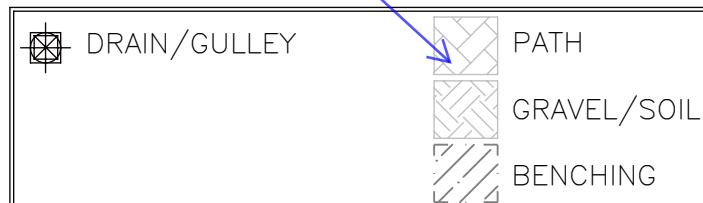


REVISION TABLE				
Rev. A - ADDITIONAL ACCESSORIES ADDED . VF. 29.02.2024				
ALITEX GREENHOUSES AND CONSERVATORIES		TITLE NATIONAL TRUST GREENHOUSES THE TATTON A SPANDRELS WITH BENCHING, RESERVOIR AND STRAWBERRY BOARDS		
DRAWN VF	DATE 01.02.2024	SCALE 1:50 @A3	DWG NO. FORD4386_GP	REV A
CHECKED	CHECKED	CUSTOMER / ORDER No. Mr & Mrs Ford, Rose Cottage.		Sheet 1 of 2
				34386







GROUND PLAN
ISSUED FOR BUILDING & DESIGN.
SPECIFICATION HAS BEEN CONFIRMED

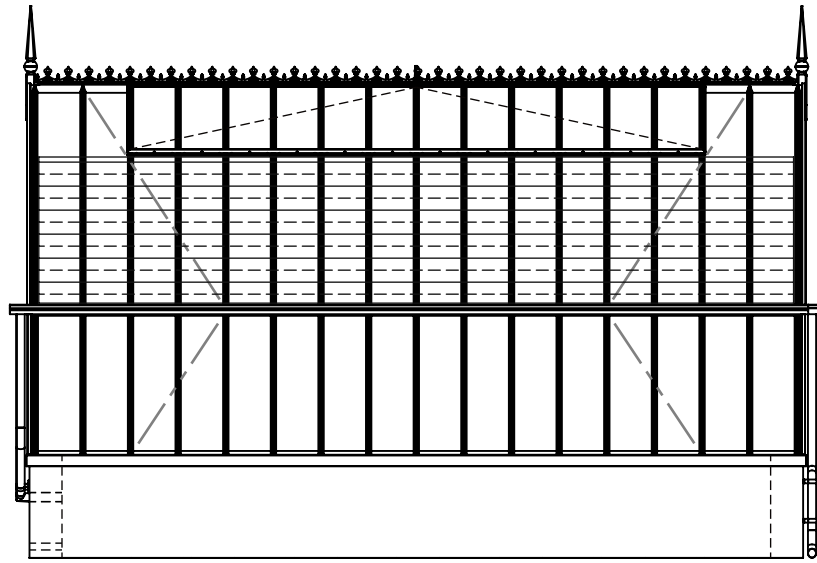


South Elevation

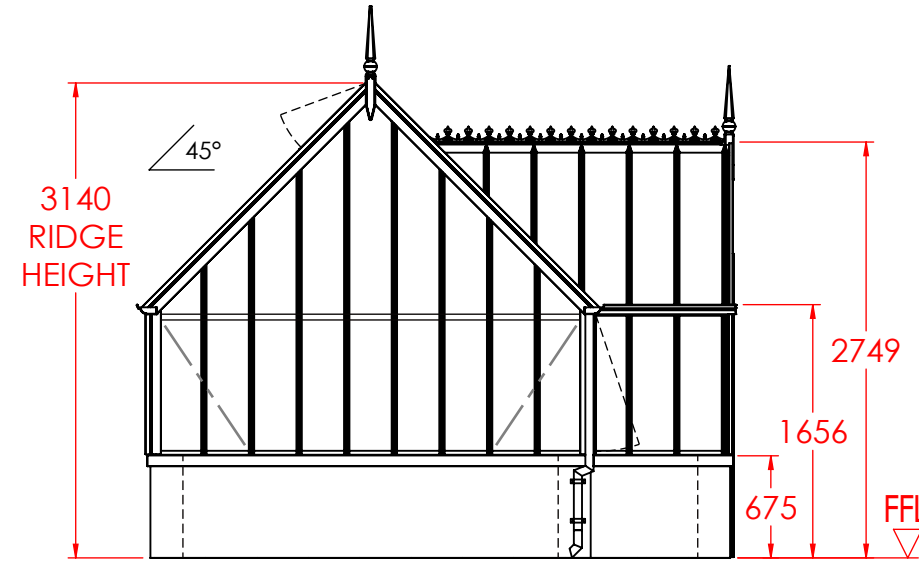

East Elevation

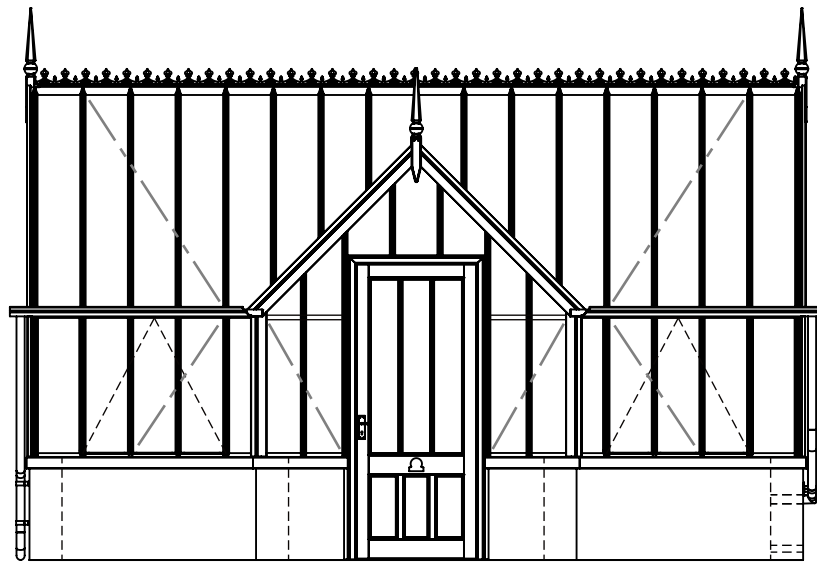

North Elevation

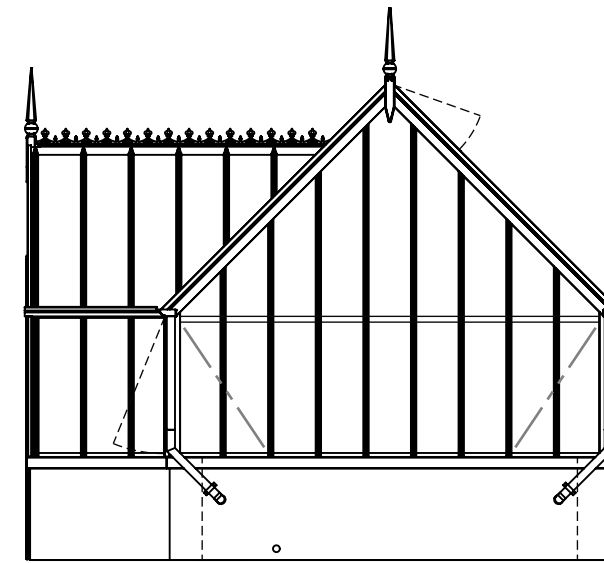

West Elevation

O/L = GUTTER OUT-LET
DIMENSIONS IN MILLIMETRES
PLEASE SEE ATTACHED BUILDING NOTES.
TOLERANCE: + OR - 5mm, EXCEPT AT DOORWAY.
* 215mm - Nominal dimension, wall should be Solid with header course.
* 102mm - Nominal dimension, single course wall Coldframes & Internal Planters Only.

The dimensions shown on this drawing are those of the required brick base. As our structures are manufactured to accommodate these dimensions the completed base MUST correspond exactly (by steel tape measure) to the measurements on this drawing. If the brick base is incorrect in any way, the expense of alterations and delays in installation etc., are the responsibility of the builder and/or the customer.

FINISH FLOOR LEVEL

SHADES

REVISION TABLE			
Rev. A - ADDITIONAL ACCESSORIES ADDED . VF. 29.02.2024			

 GREENHOUSES AND CONSERVATORIES		TITLE	
		NATIONAL TRUST GREENHOUSES THE TATTON A SPANDRELS WITH BENCHING, RESERVOIR AND STRWABERRY BOARDS	
DRAWN	DATE	SCALE	DWG NO.
VF	01.02.2024	1:50 @A3	FORD4386_GP
CHECKED	CHECKED	CUSTOMER / ORDER No.	
		Mr & Mrs Ford, Rose Cottage.	
		Sheet 2 of 2	REV A
		34386	



National Trust