


Existing Ground Floor Plan
scale: 1:100

interior of existing house shown diagrammatically

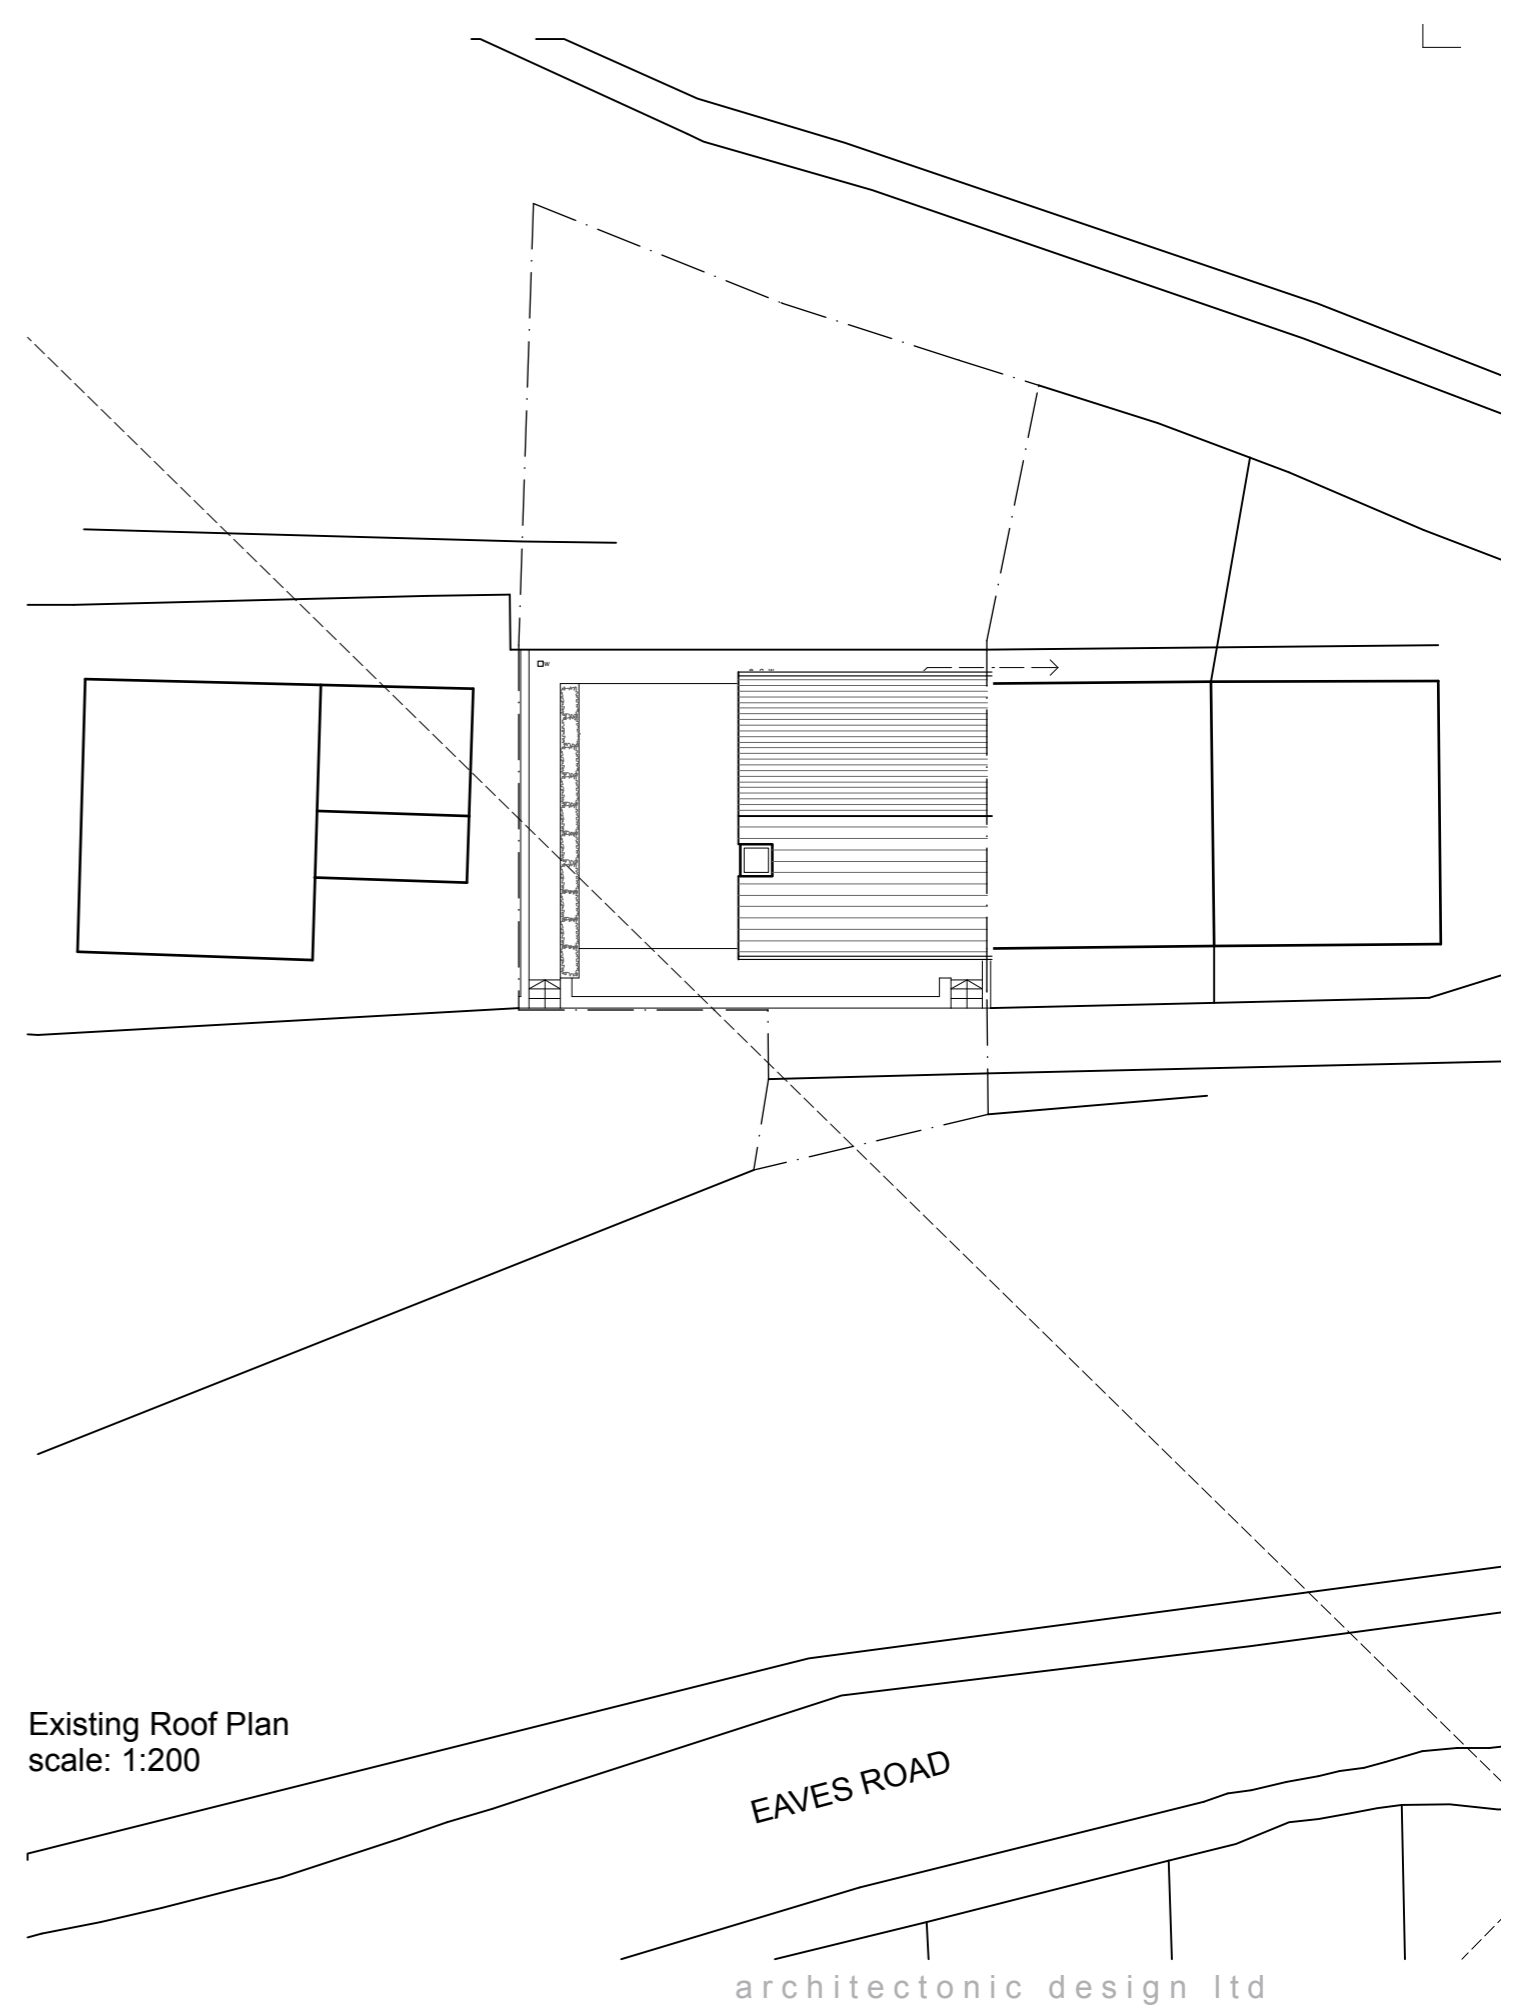

Existing Roof Plan
scale: 1:200

architectonic design ltd

note:
architectonic design ltd
11 old gate, hebdon bridge hx7 6en
t + 01422 847269 / 07810 816869
e + hello@architectonicdesign.co.uk
www.architectonicdesign.co.uk
copyright architectonic design ltd 2024

revision:	reference	remark	date

project:	Hepton Edge, Hebden Bridge
drawing title:	Existing Plans
project reference:	907
date:	15/01/24

drawing number:	010
scale:	1:200 / 100@A3