
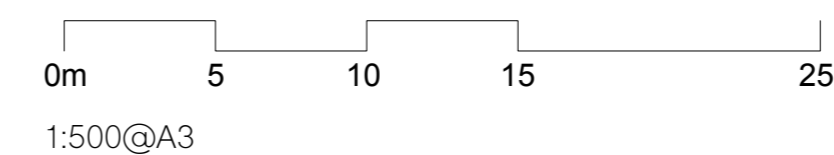


1 block plan 1:1250

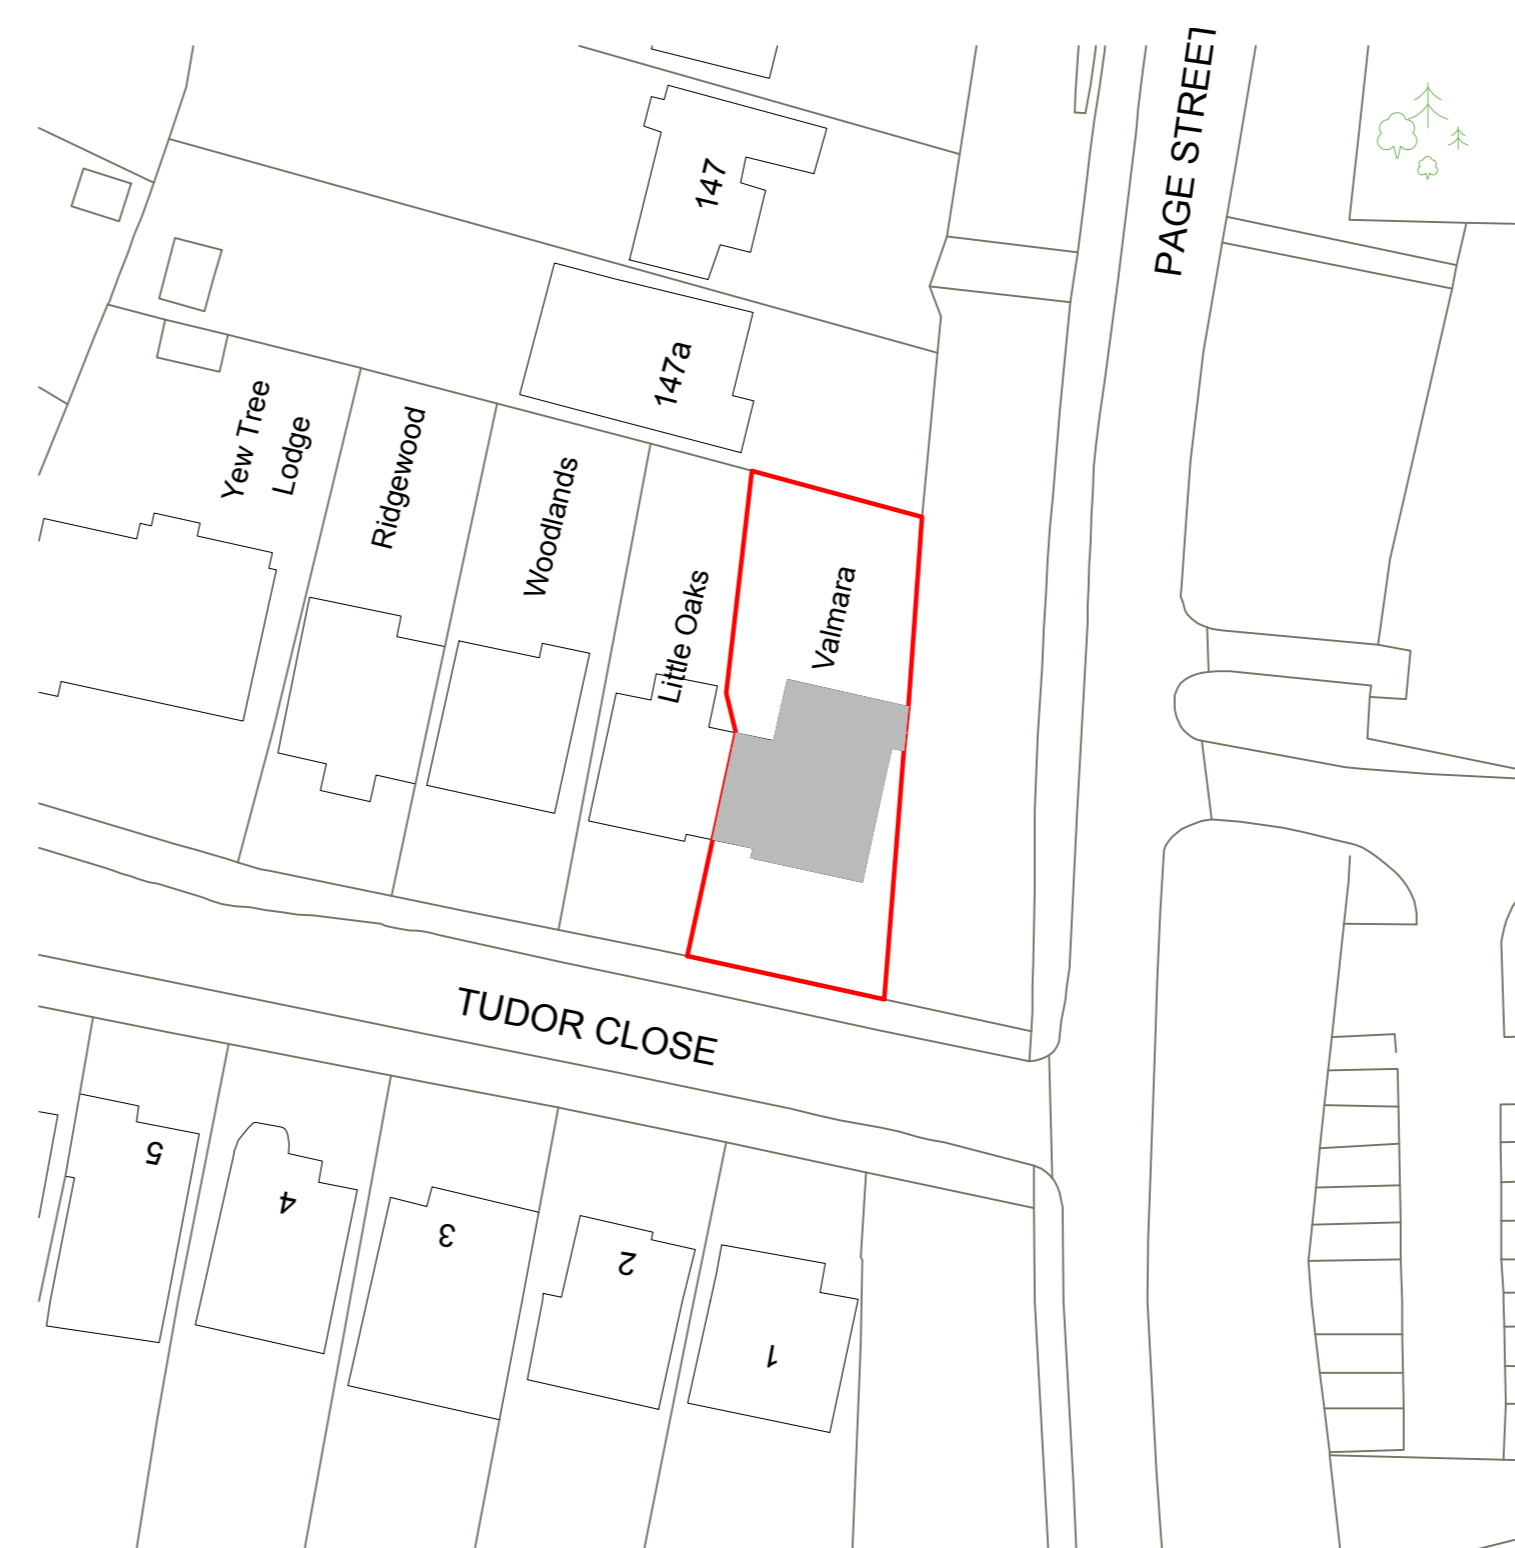

2 site plan 1:500

# PLANNING

notes

All information subject to design development and site verification.

This drawing is the property of ROAR CR Ltd. No disclosure or copy of it may be made without written permission. This drawing is for planning purposes only, no guarantee is given to its accuracy or correctness and is subject to site verification.

project

15 TUDOR CLOSE  
NW7 2BG  
MILL HILL

client


ELLIOT AND TASH STERN

architect

**ROAR**

drawing title

existing location + site block plan

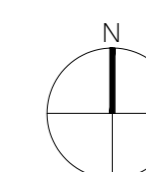

scale at A1 scale at A3 date

VAR VAR 03.23

job no. drawing rev.

191 X001 -