


① existing ground floor plan

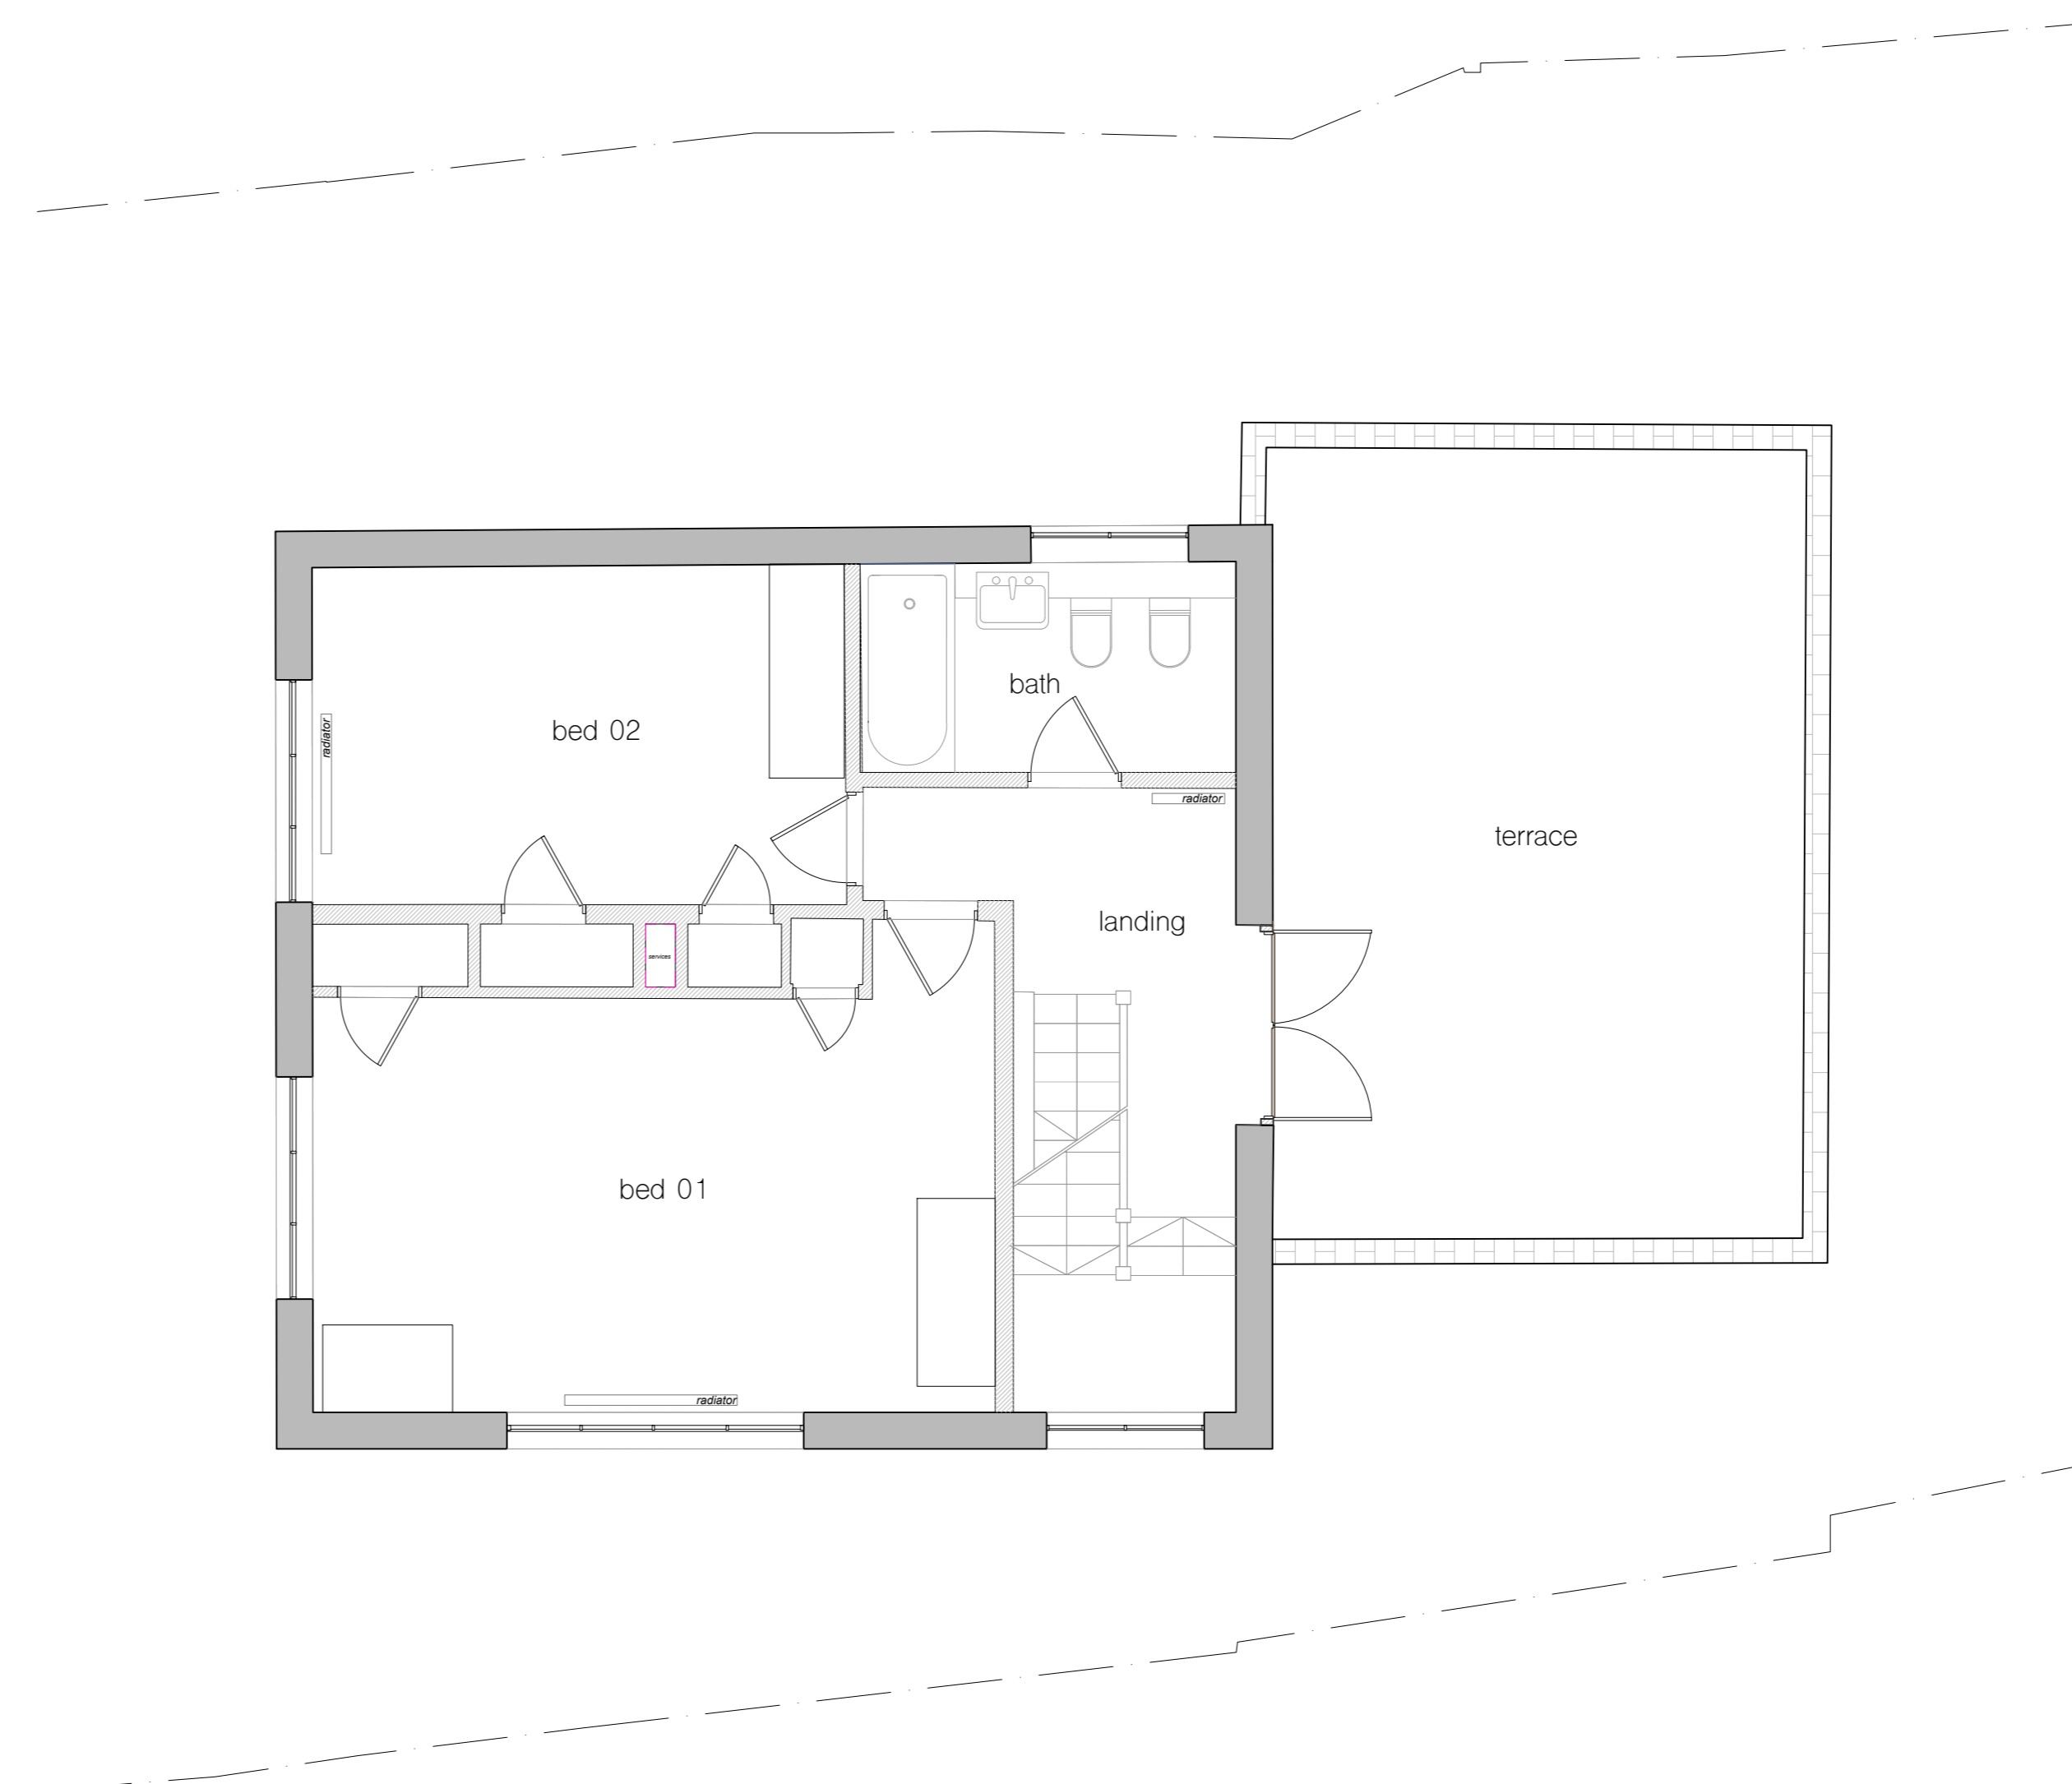

② existing first floor plan

**PLANNING**

notes

All information subject to design development and site verification.

This drawing is the property of ROAR CR Ltd. No disclosure or copy of it may be made without written permission. This drawing is for planning purposes only, no guarantee is given to its accuracy or correctness and is subject to site verification.

project  
15 TUDOR CLOSE  
NW7 2BG  
MILL HILL


client  
ELLIOT AND TASH STERN


architect  
**ROAR**

drawing title  
existing ground and first floor plan


scale at A1 scale at A3 date  
1:50 1:100 03.23

job no. drawing rev.  
191 X100 -

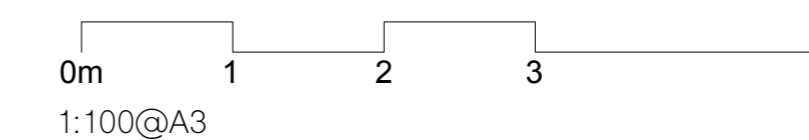

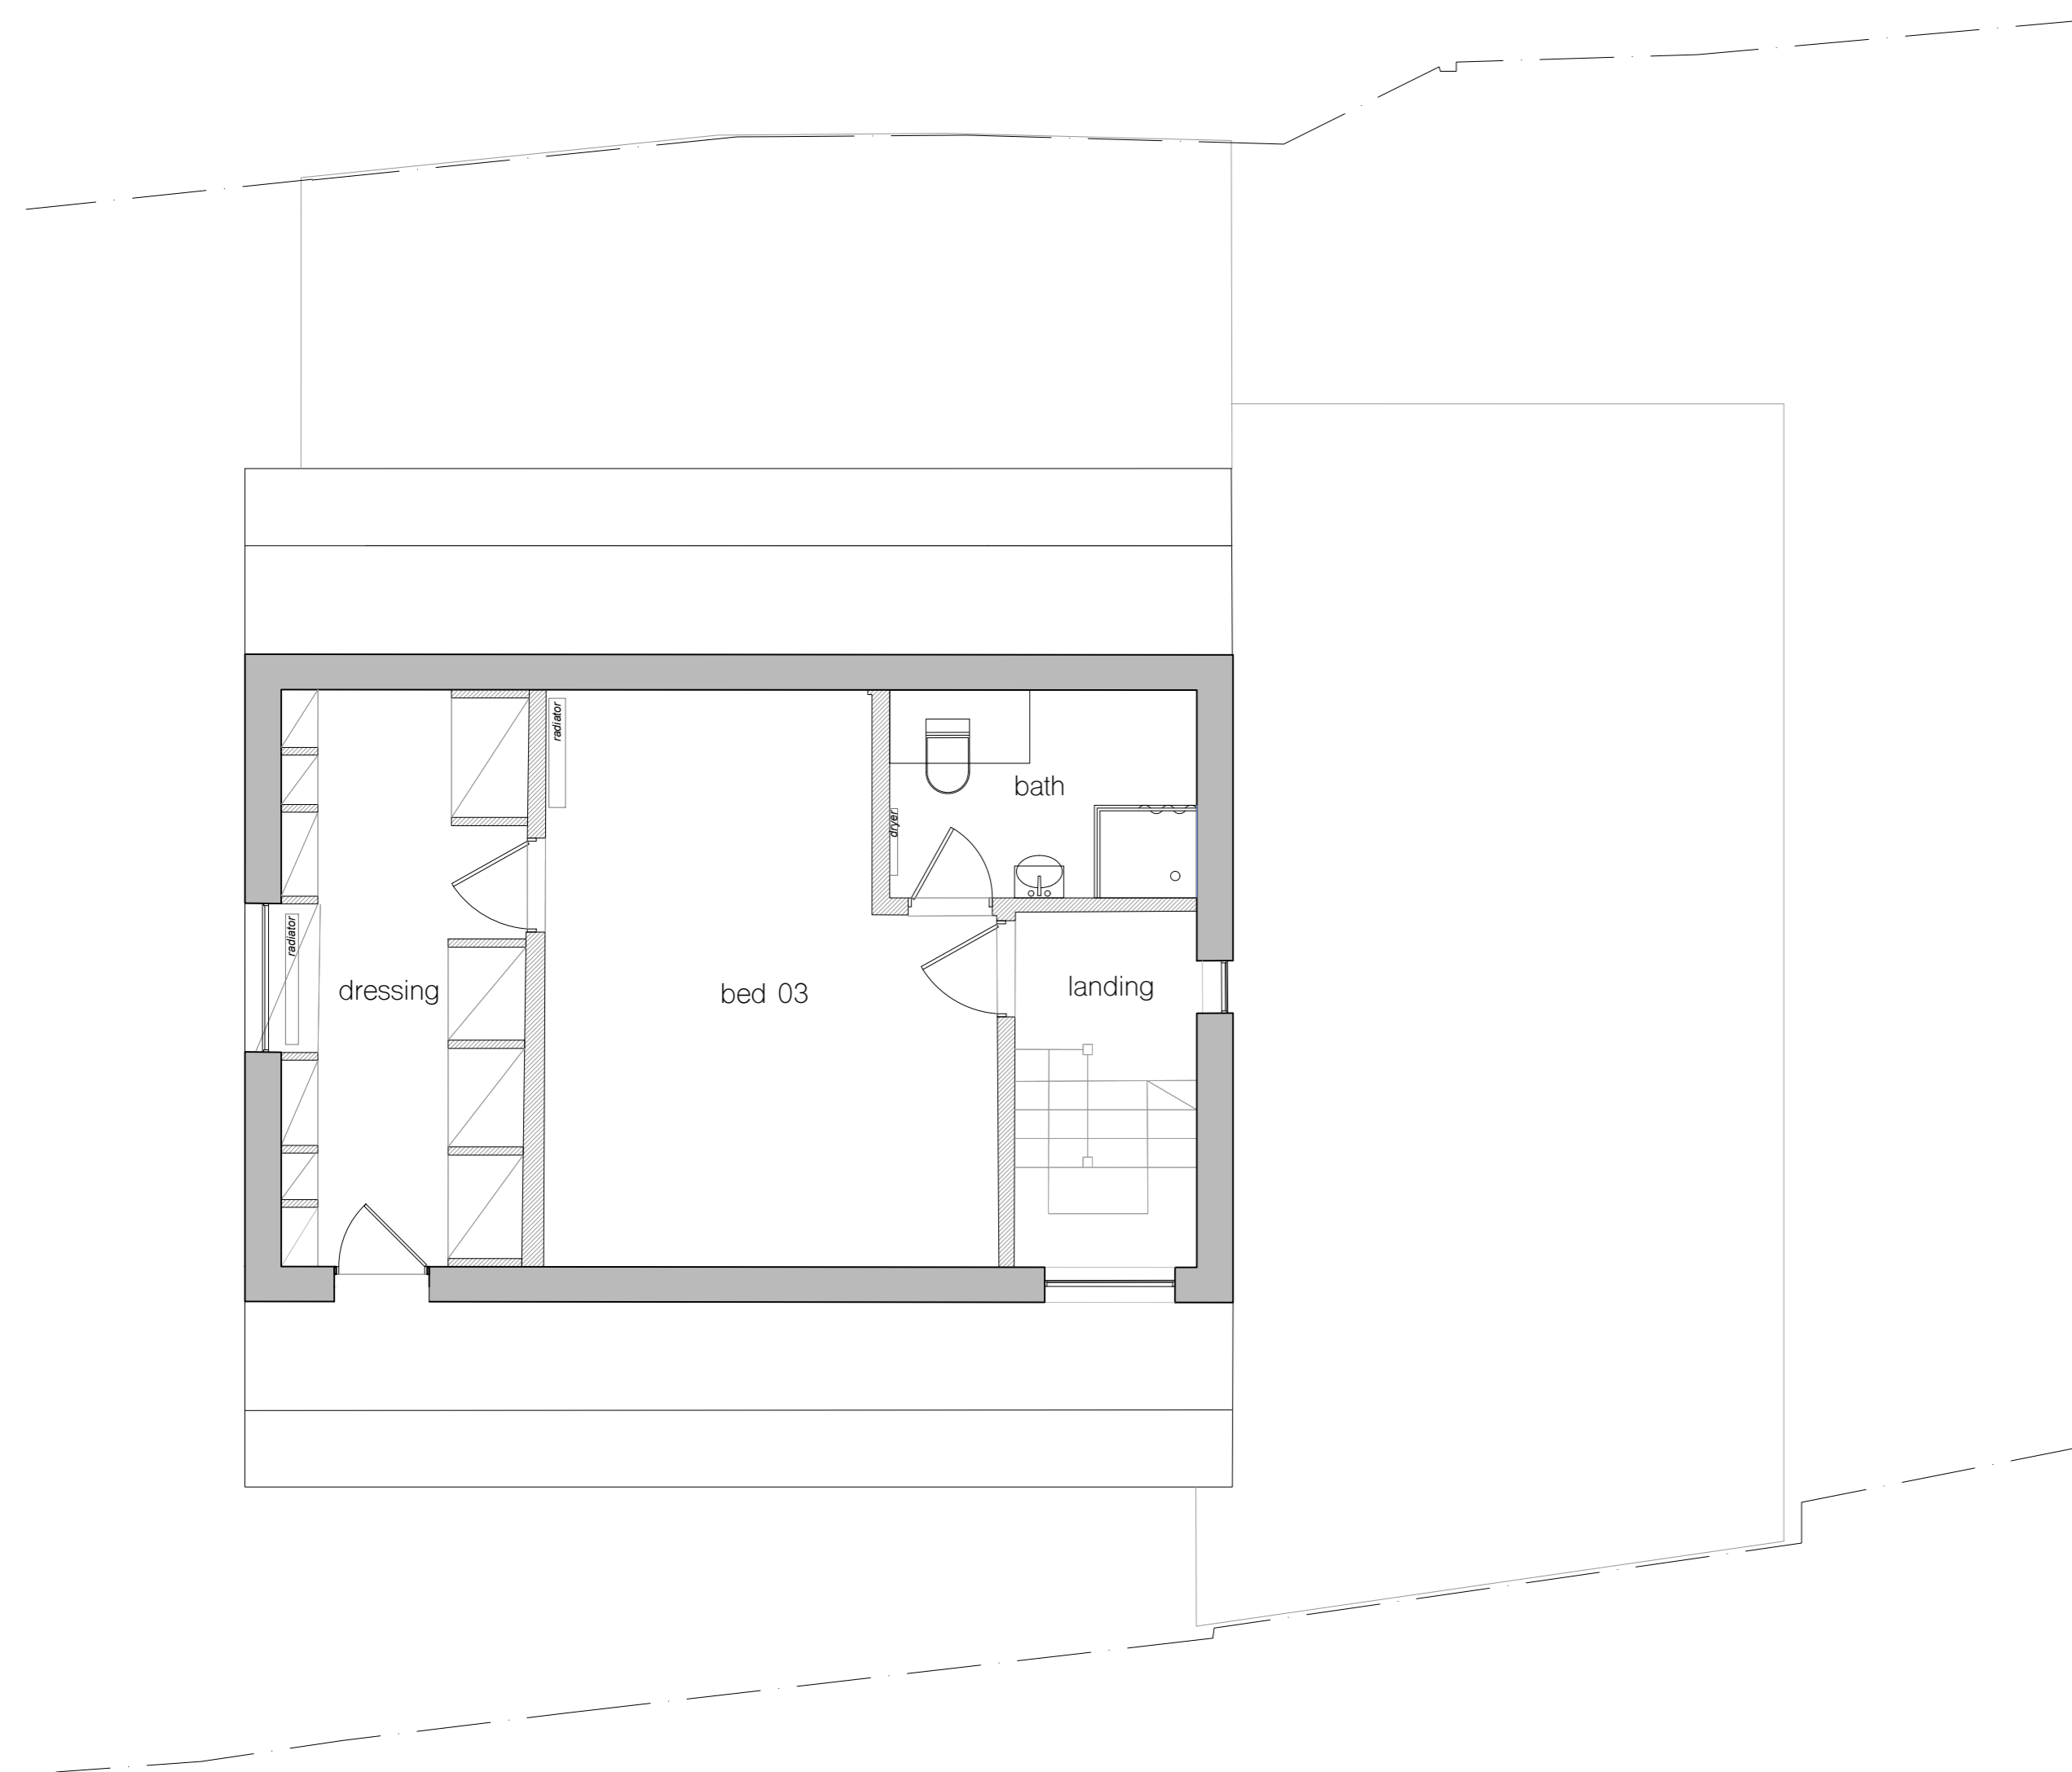

① existing loft floor plan

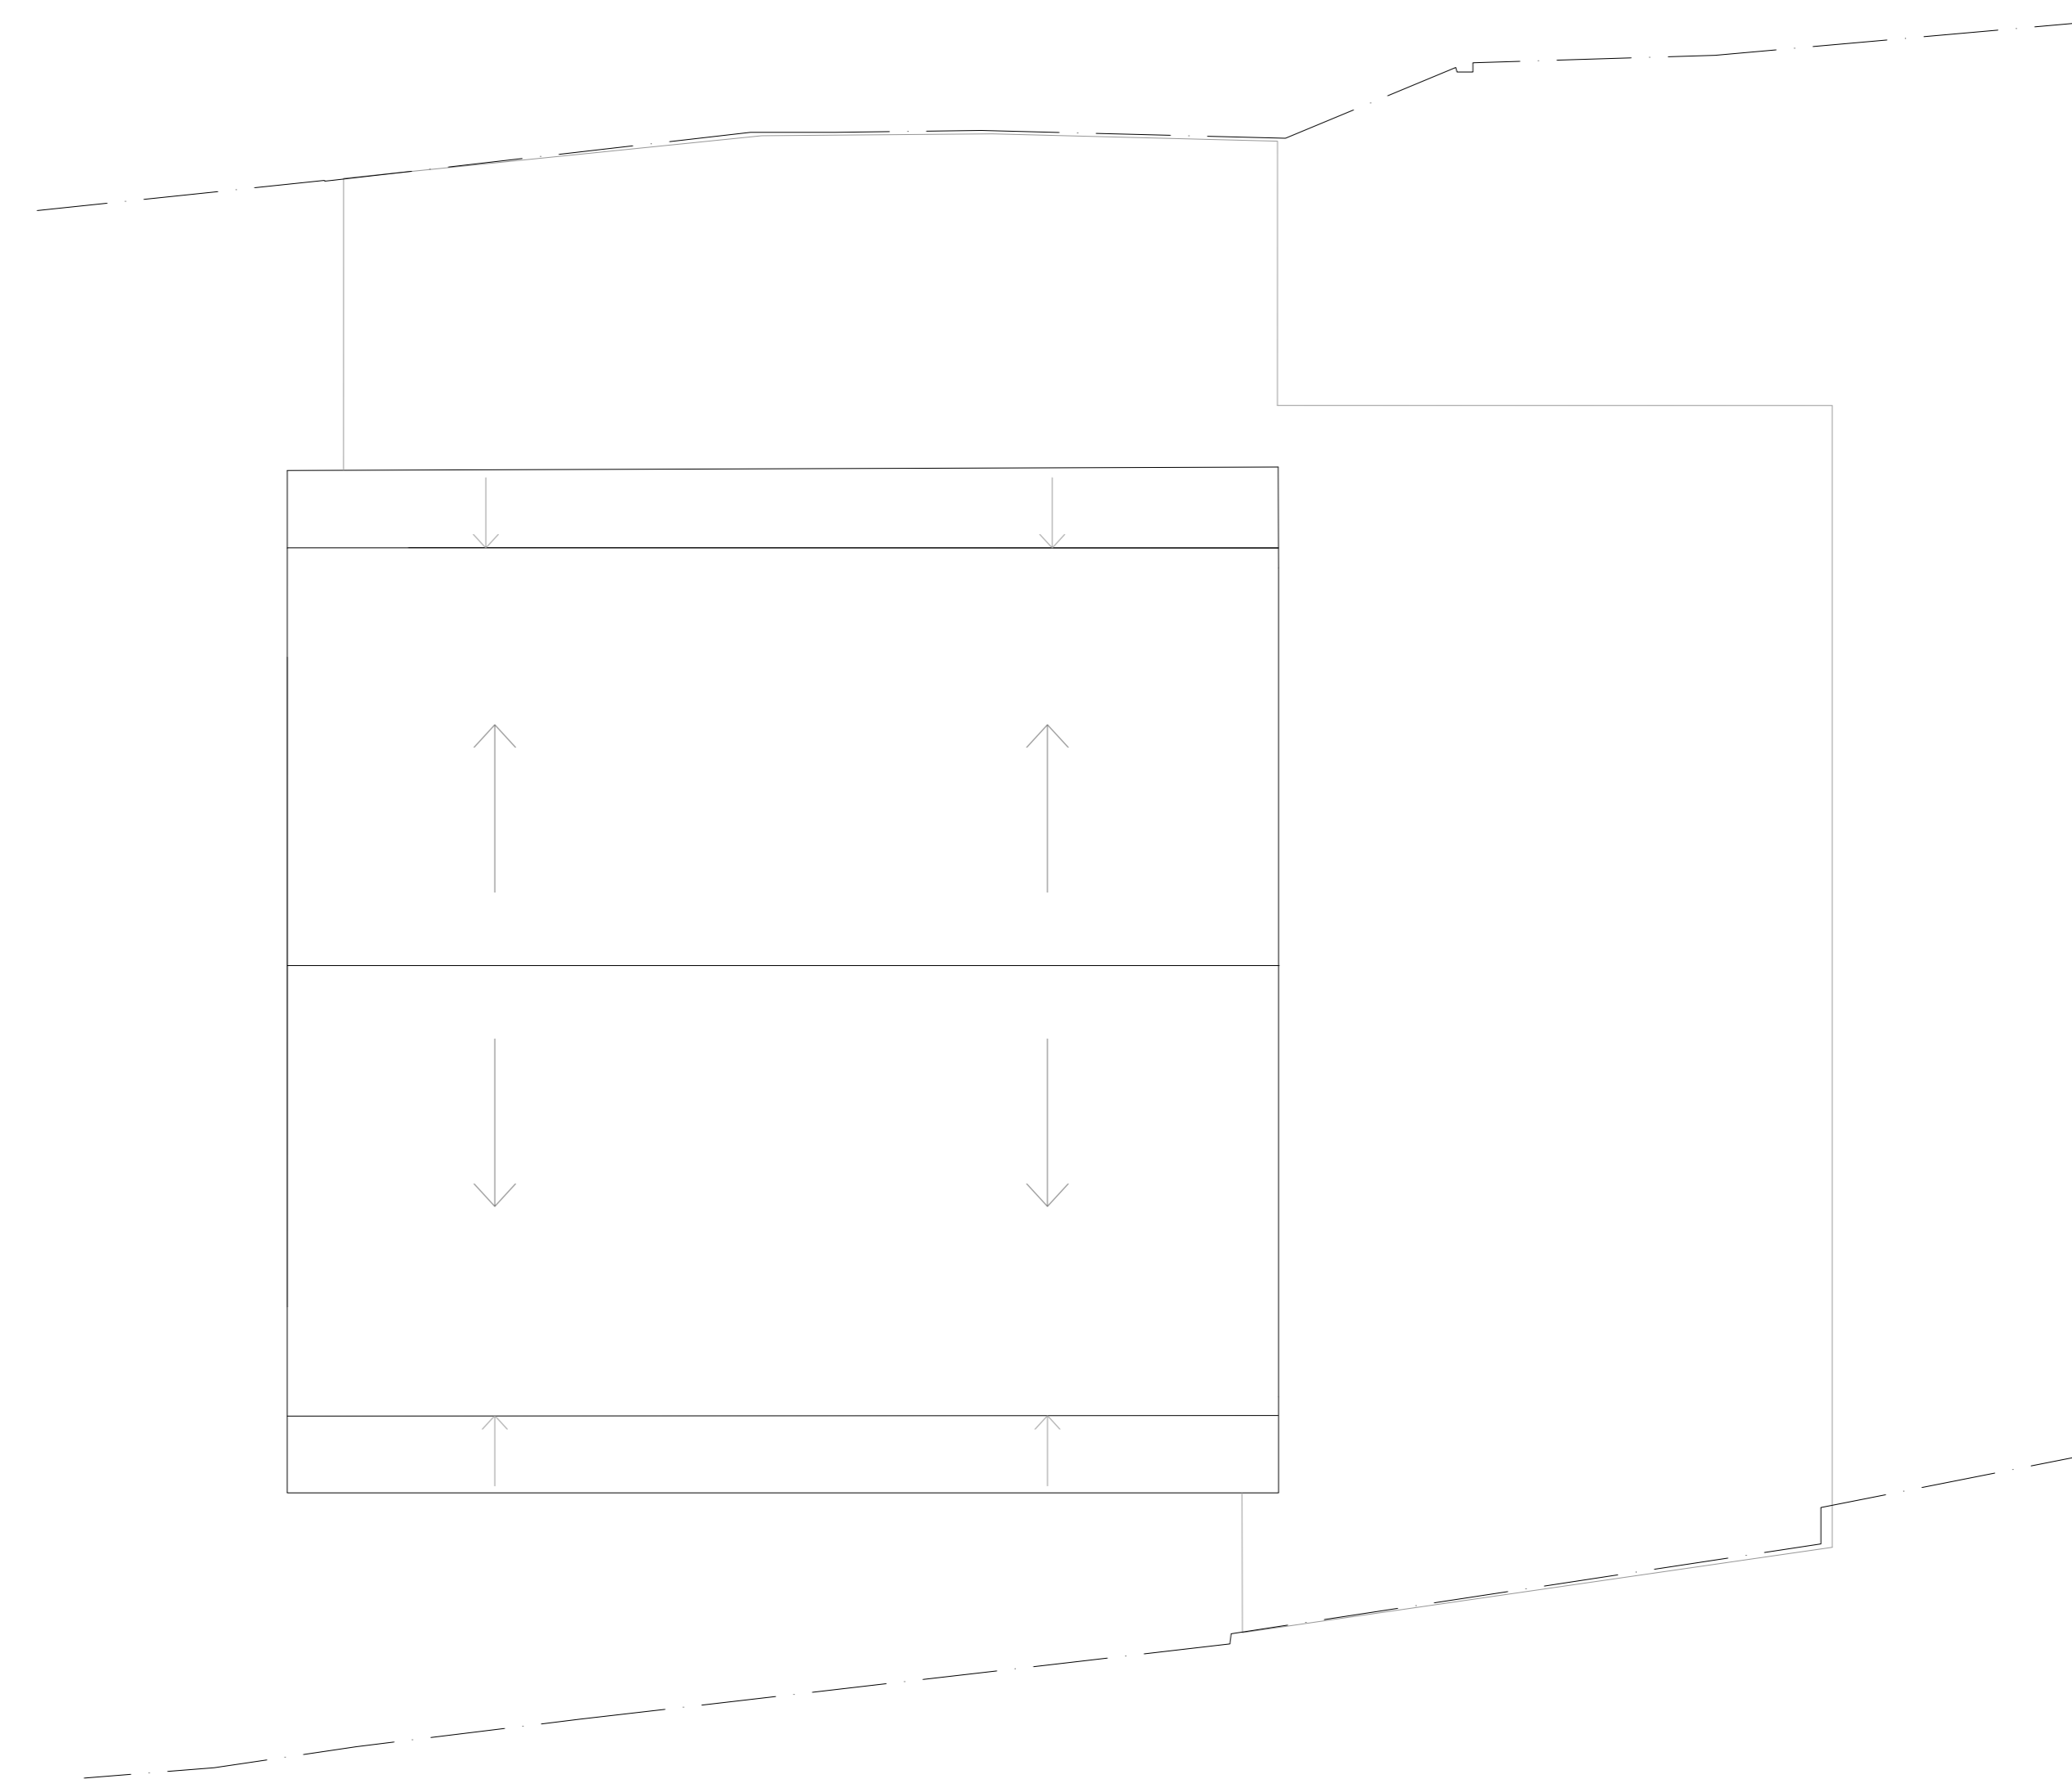

② existing roof plan

**PLANNING**

notes

All information subject to design development and site verification.

This drawing is the property of ROAR CR Ltd. No disclosure or copy of it may be made without written permission. This drawing is for planning purposes only, no guarantee is given to its accuracy or correctness and is subject to site verification.

project

15 TUDOR CLOSE  
NW7 2BG  
MILL HILL

client



ELLIOT AND TASH STERN

architect

**ROAR**

drawing title

existing loft and roof plan

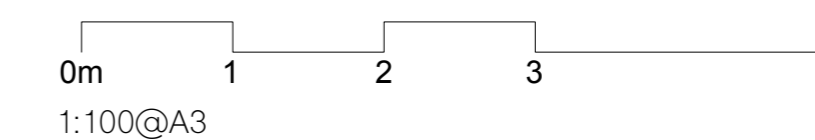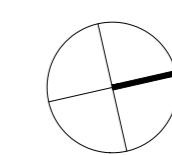

scale at A1	scale at A3	date
1:50	1:100	03.23

job no.	drawing	rev.
191	X101	-



1 existing front elevation



2 existing rear elevation

PLANNING

notes

All information subject to design development and site verification.

This drawing is the property of ROAR CR Ltd. No disclosure or copy of it may be made without written permission. This drawing is for planning purposes only, no guarantee is given to its accuracy or correctness and is subject to site verification.

project

15 TUDOR CLOSE  
NW7 2BG  
MILL HILL

client


ELLIOT AND TASH STERN

architect

**ROAR**

drawing title

existing elevations

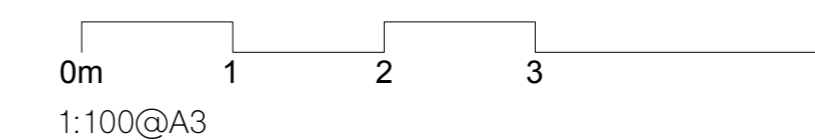


scale at A1	scale at A3	date
1:50	1:100	03.23

job no.	drawing	rev.
191	X200	-



1 existing side elevation 1

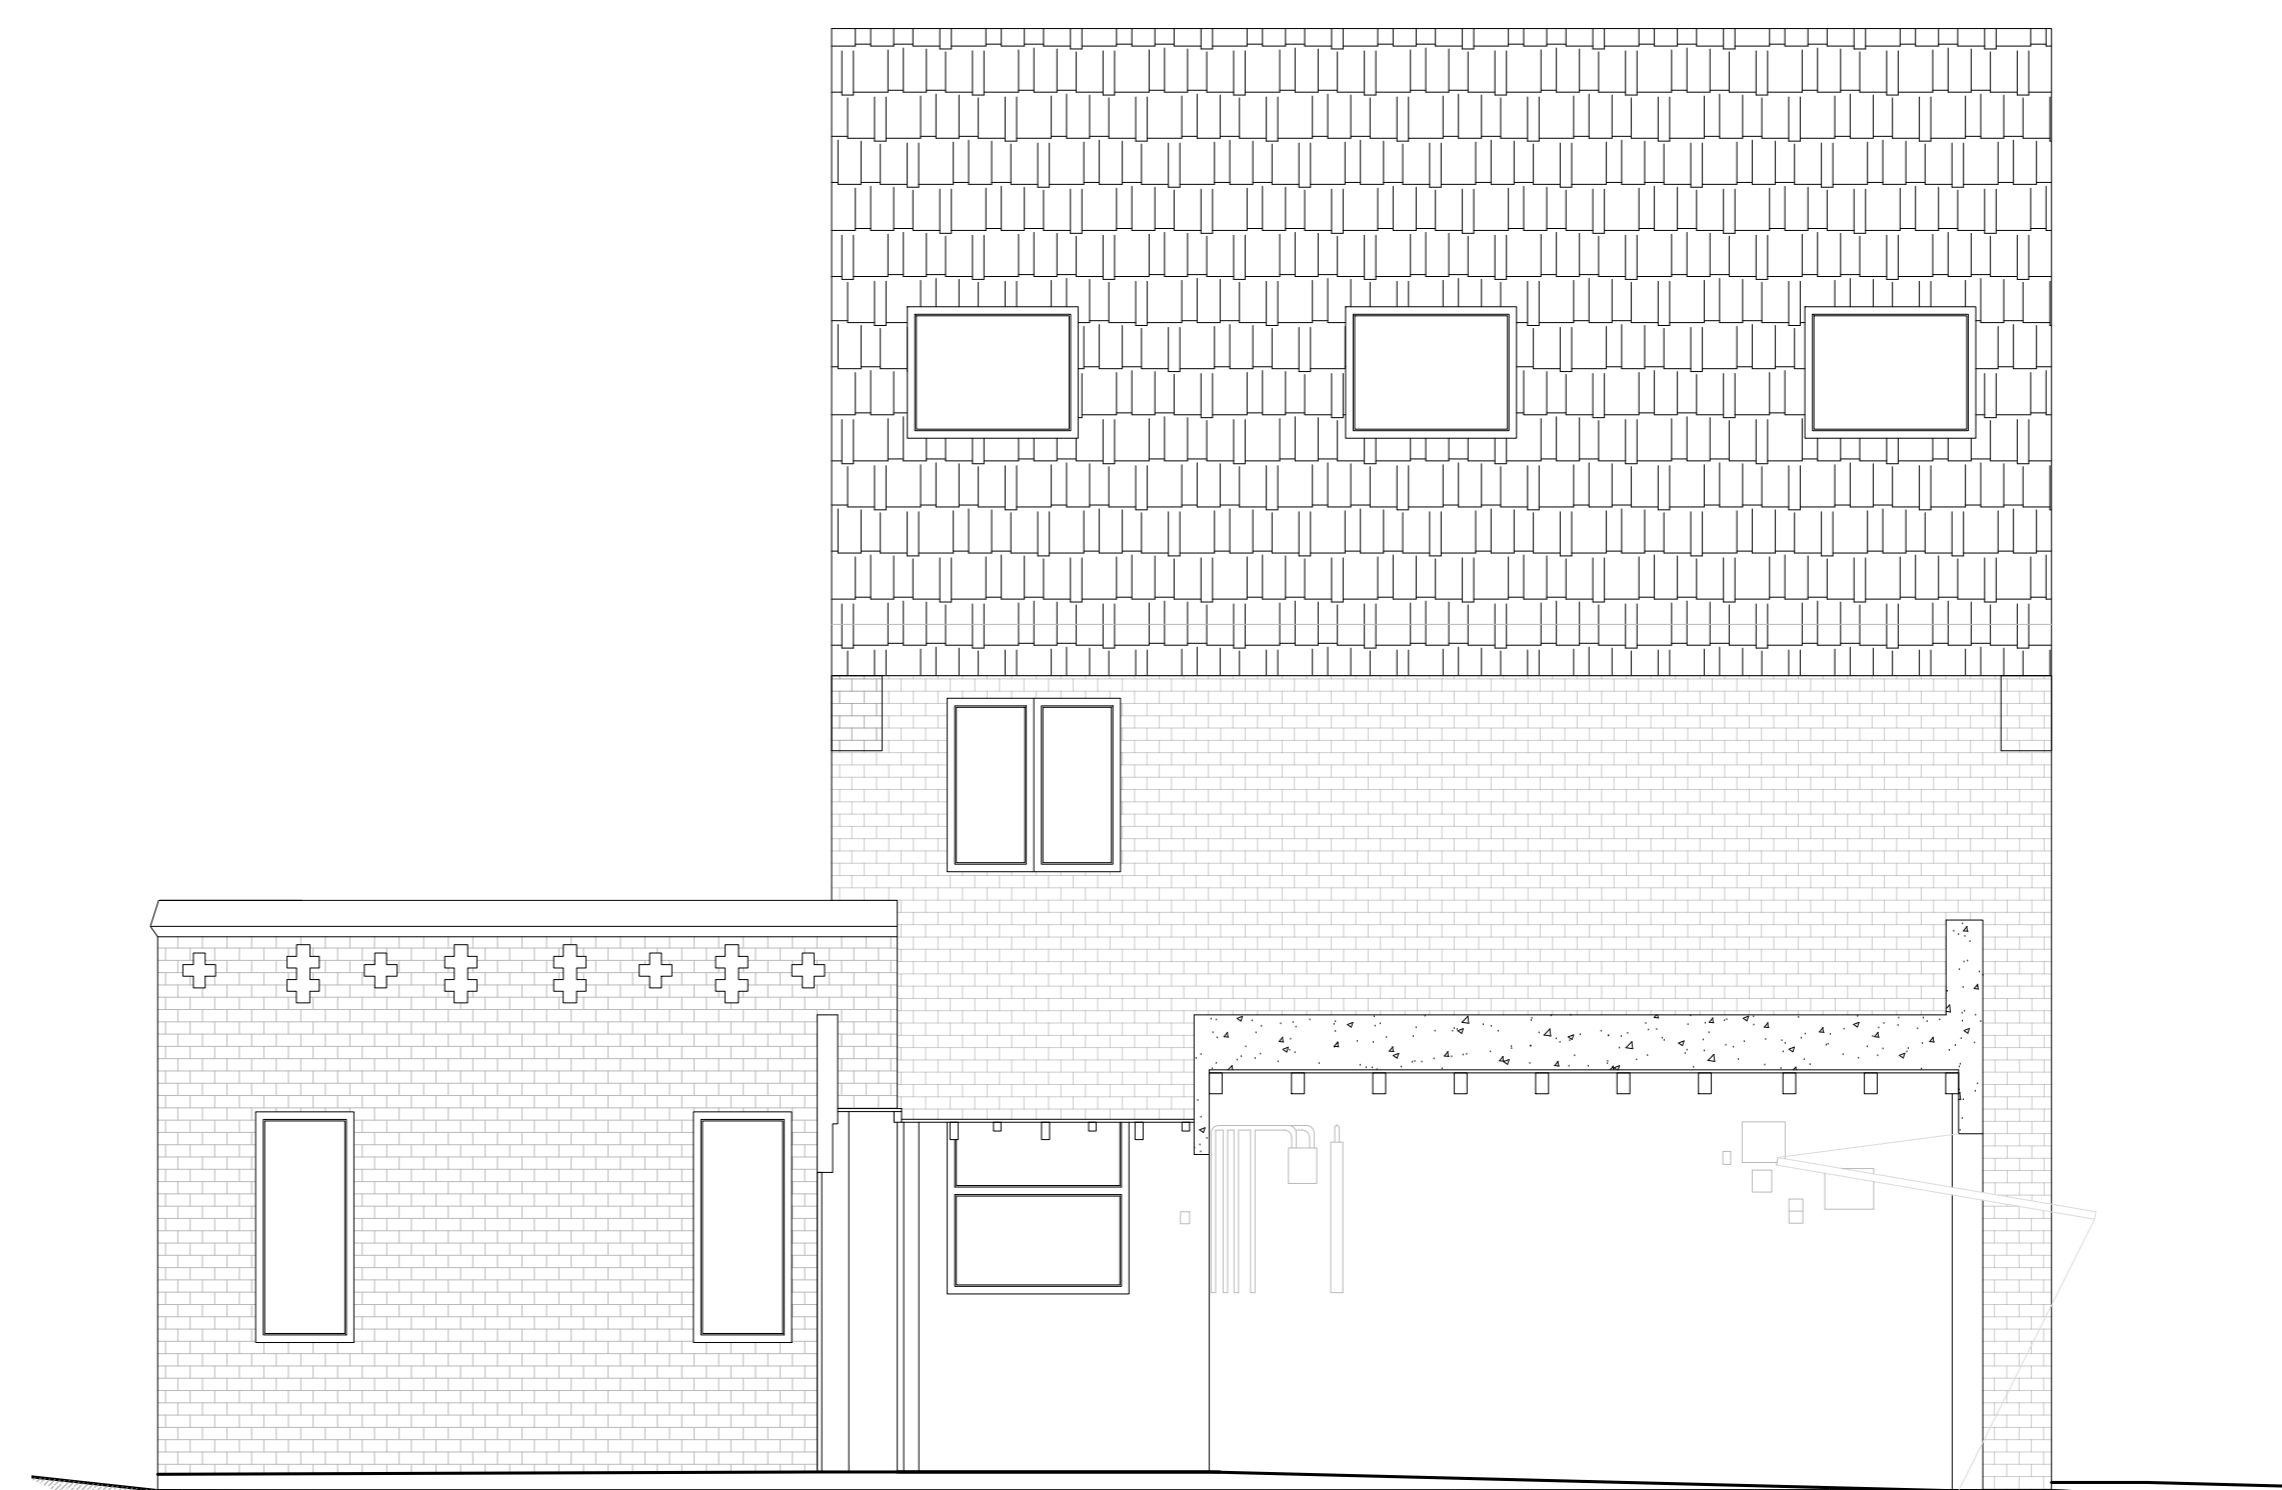

2 existing side elevation 2

PLANNING

notes

All information subject to design development and site verification.

This drawing is the property of ROAR CR Ltd. No disclosure or copy of it may be made without written permission. This drawing is for planning purposes only, no guarantee is given to its accuracy or correctness and is subject to site verification.

project

15 TUDOR CLOSE  
NW7 2BG  
MILL HILL

client


ELLIOT AND TASH STERN

architect

**ROAR**


drawing title

existing side elevations

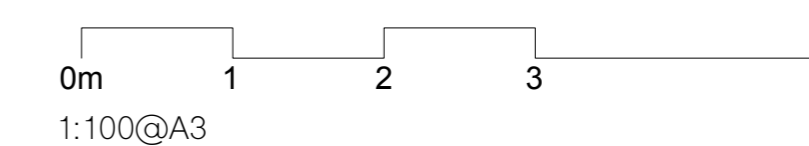

scale at A1	scale at A3	date
1:50	1:100	03.23

job no.	drawing	rev.
191	X201	-

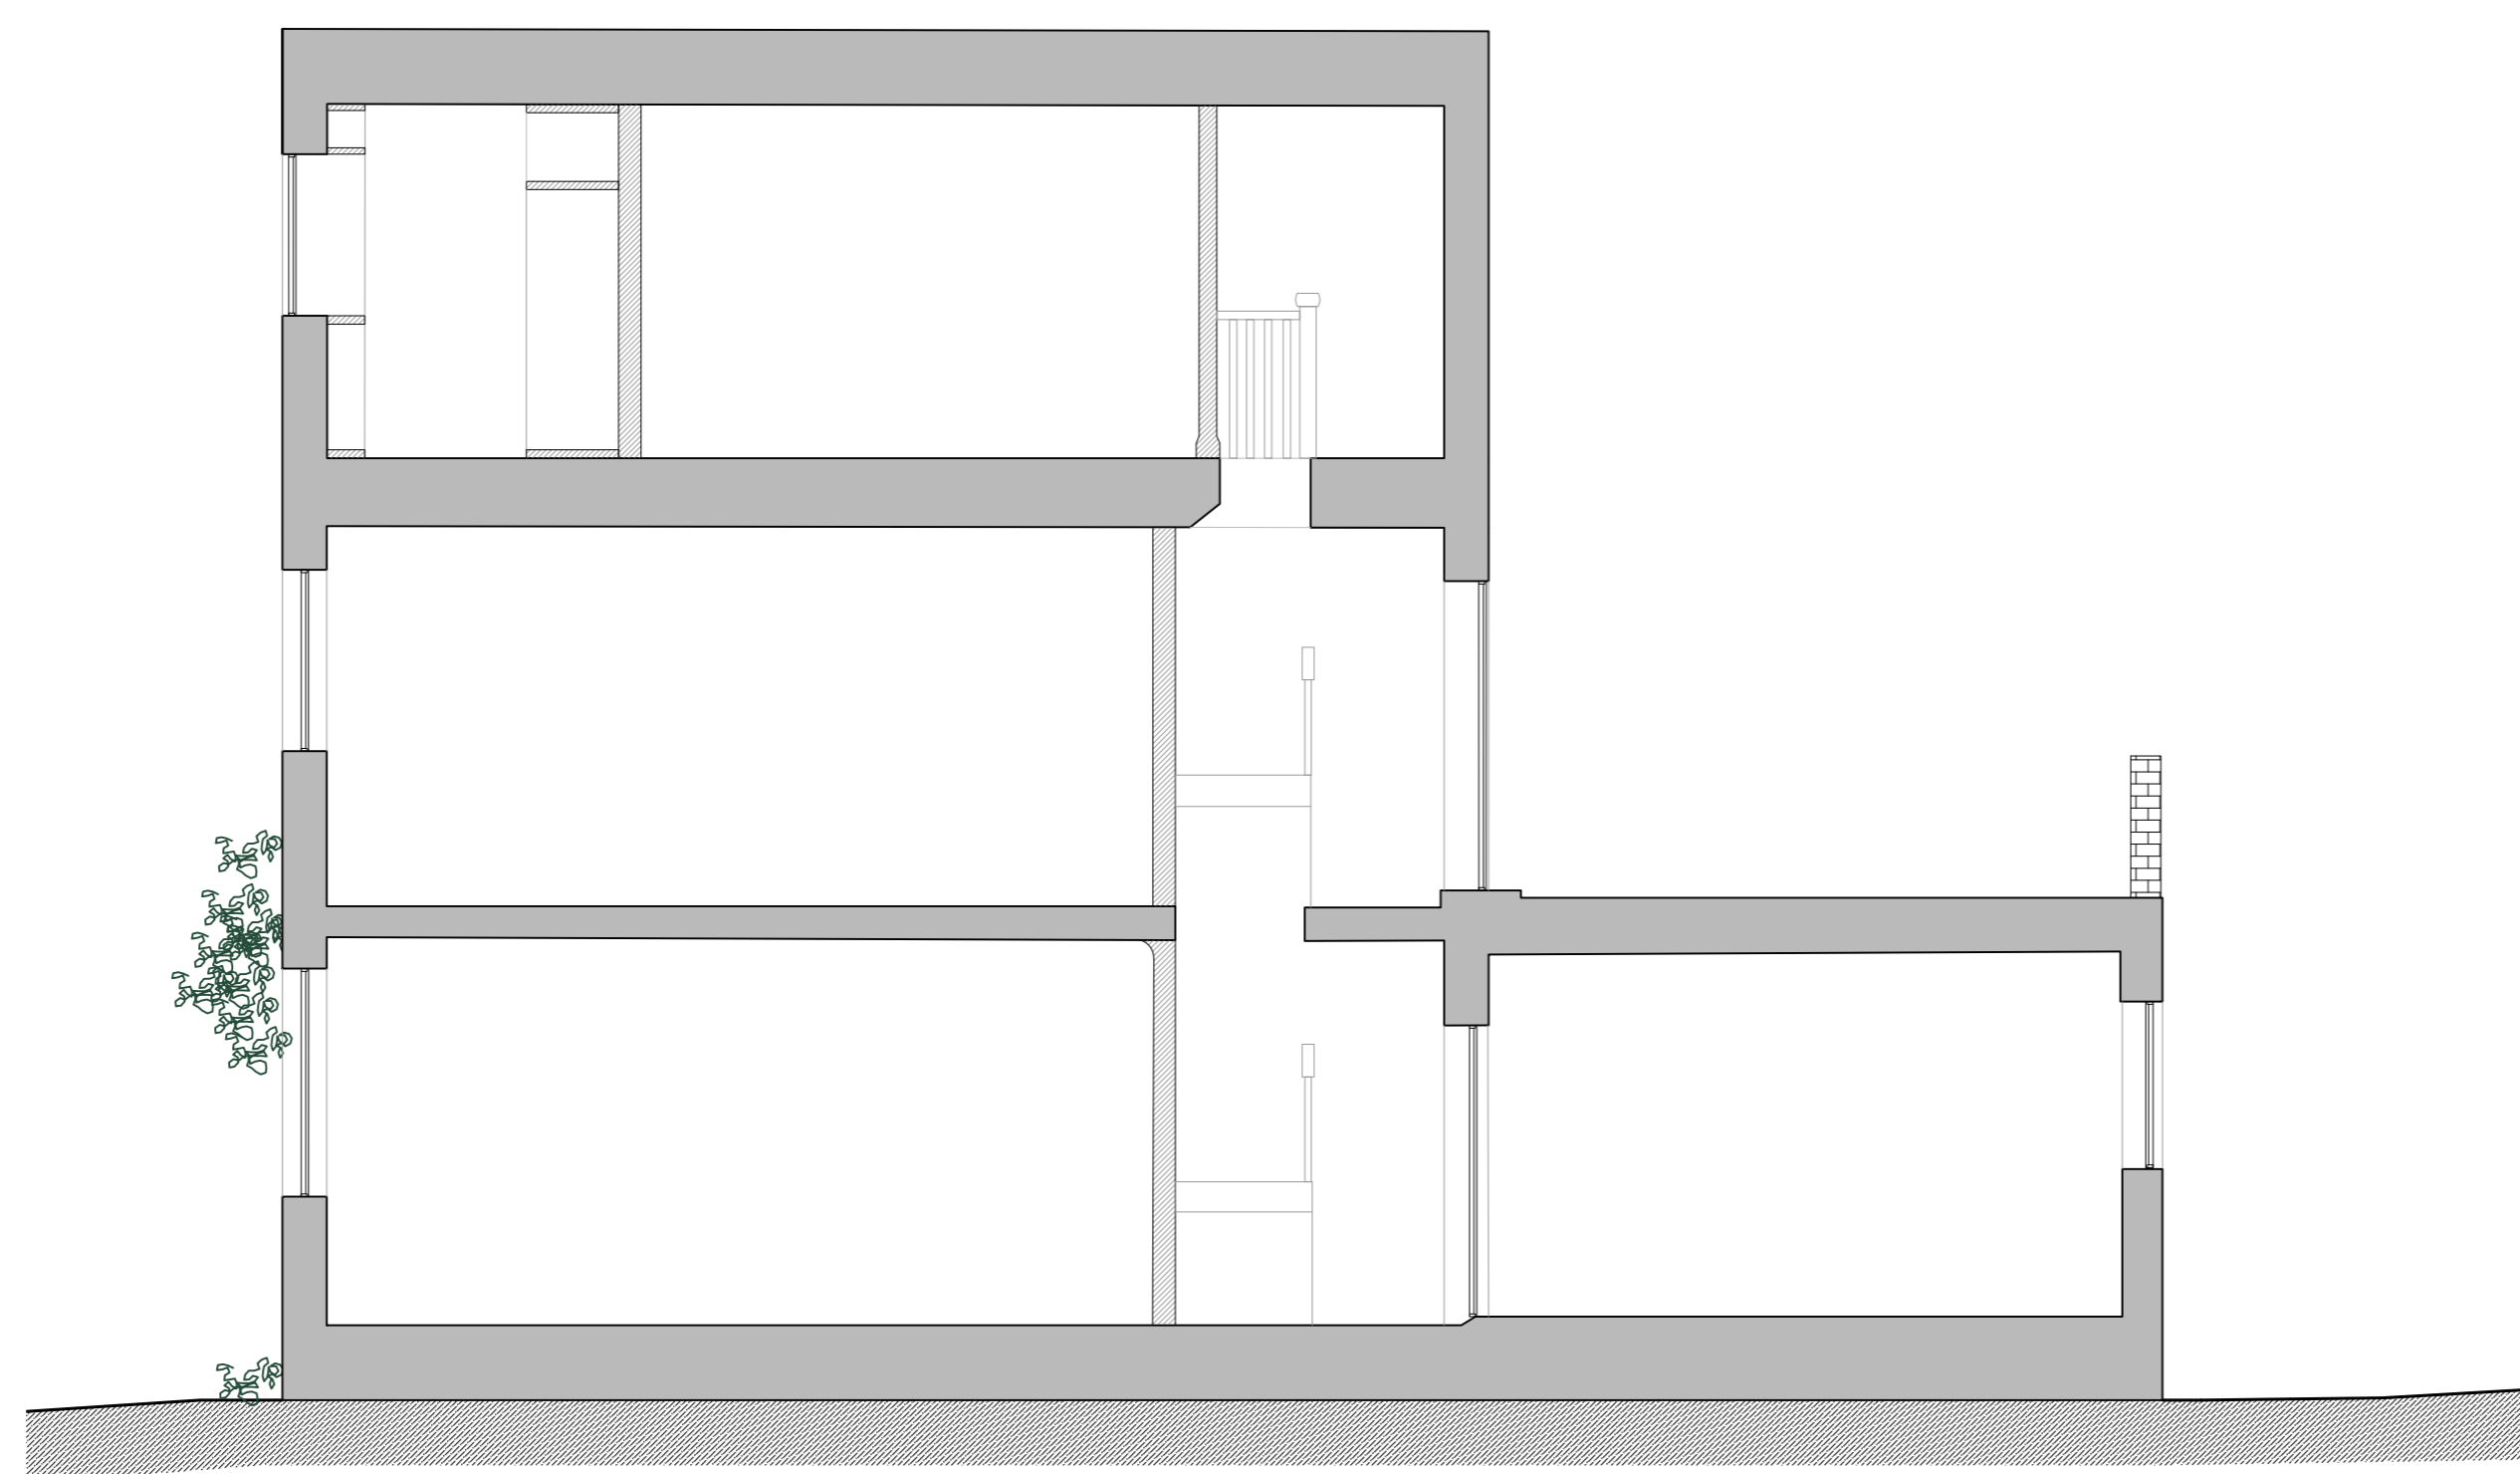

1 existing section

PLANNING

notes

All information subject to design development and site verification.

This drawing is the property of ROAR CR Ltd. No disclosure or copy of it may be made without written permission. This drawing is for planning purposes only, no guarantee is given to its accuracy or correctness and is subject to site verification.

project

15 TUDOR CLOSE  
NW7 2BG  
MILL HILL

client


ELLIOT AND TASH STERN

architect

**ROAR**

drawing title

existing section

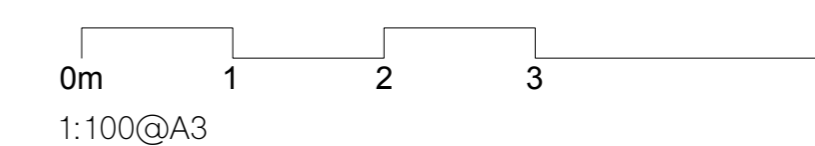

scale at A1	scale at A3	date
1:50	1:100	03.23

job no.	drawing	rev.
191	X300	-