


1 Store front elevation
Scale 1:20

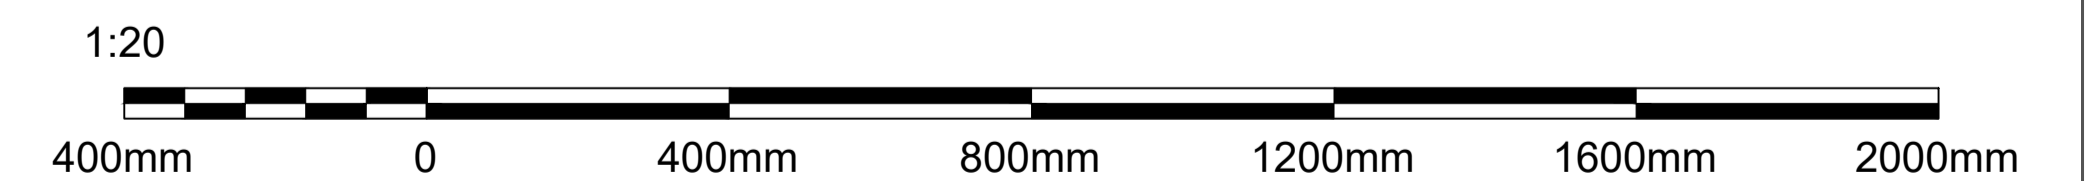

2 Store front Side view - pole and balcony
Scale 1:20



The Inside Story Interiors

Michal Feldman
Interior Designer
3 Limes Avenue London NW11 9TJ
Tel 07875 525 054

Address

806-808 Finchley Road NW11 6XL

DATE:

04.03.2024

DRAWING NO:

24.01.FR.SF.1PR

SCALE:

1:20 @ A1

TITLE:

Store front

PAGE NO.:

DRAWN BY:

GL

All dimensions are to be checked by the building contractor prior to the commencement of work and any discrepancies referred back to The Inside Story. Copyright of these plans remains under the ownership of The Inside Story. Plans are drawn for design purposes only, not assuming any responsibility for architectural work or building structure.