



Copyright notice:

This and all other documents authored by VMA and all information and concepts both depicted and implied therein are the sole property of VMA. Reproduction or transmission in any form is strictly forbidden unless prior permission is obtained in writing from VMA. Construction based on the depicted information at any time or location not related to this project is strictly forbidden unless prior permission is obtained in writing from VMA.

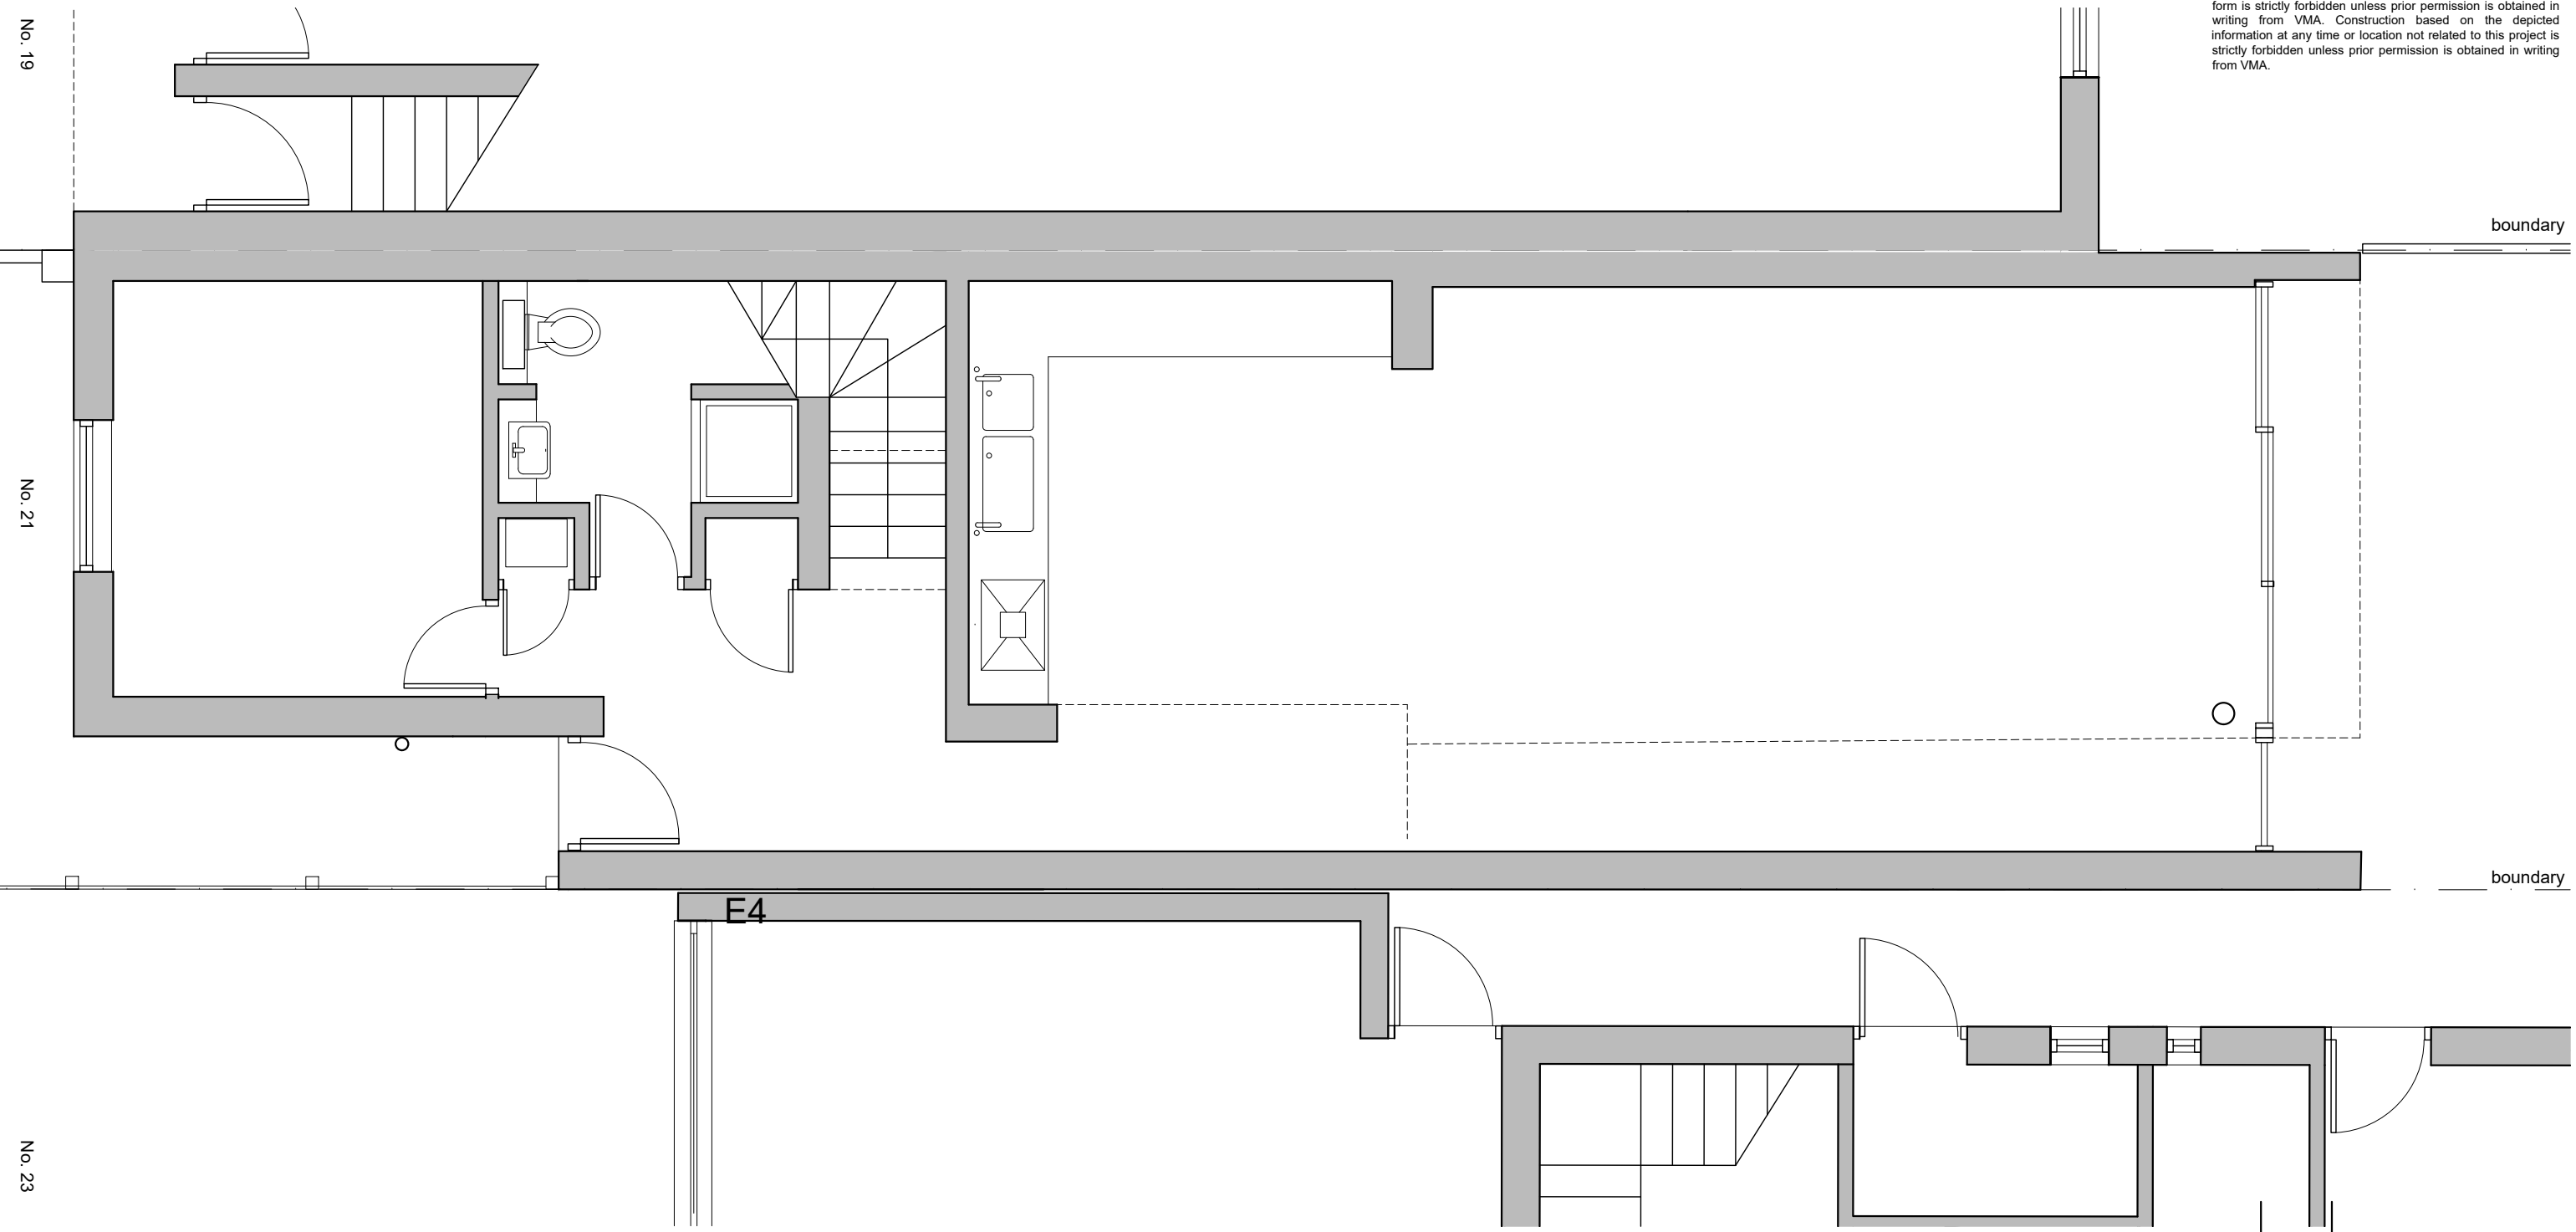

**GROUND FLOOR PLAN
AS EXISTING**

 

00 | 02.03.24 | PLANNING

VMA rchitects

21 Sunningfields Road DDI: 020 7936 4222
London NW4 4QR office@vm-arch.com


Job title
21 Sunningfields Road,
London NW4 4QR


Drawing title
GROUND FLOOR PLAN
AS EXISTING



Scale **Date**
1:50@ A3 March 23

Drawing No. **Rev. No.**
181A/011 00

Copyright notice:
 This and all other documents authored by VMA and all information and concepts both depicted and implied therein are the sole property of VMA. Reproduction or transmission in any form is strictly forbidden unless prior permission is obtained in writing from VMA. Construction based on the depicted information at any time or location not related to this project is strictly forbidden unless prior permission is obtained in writing from VMA.

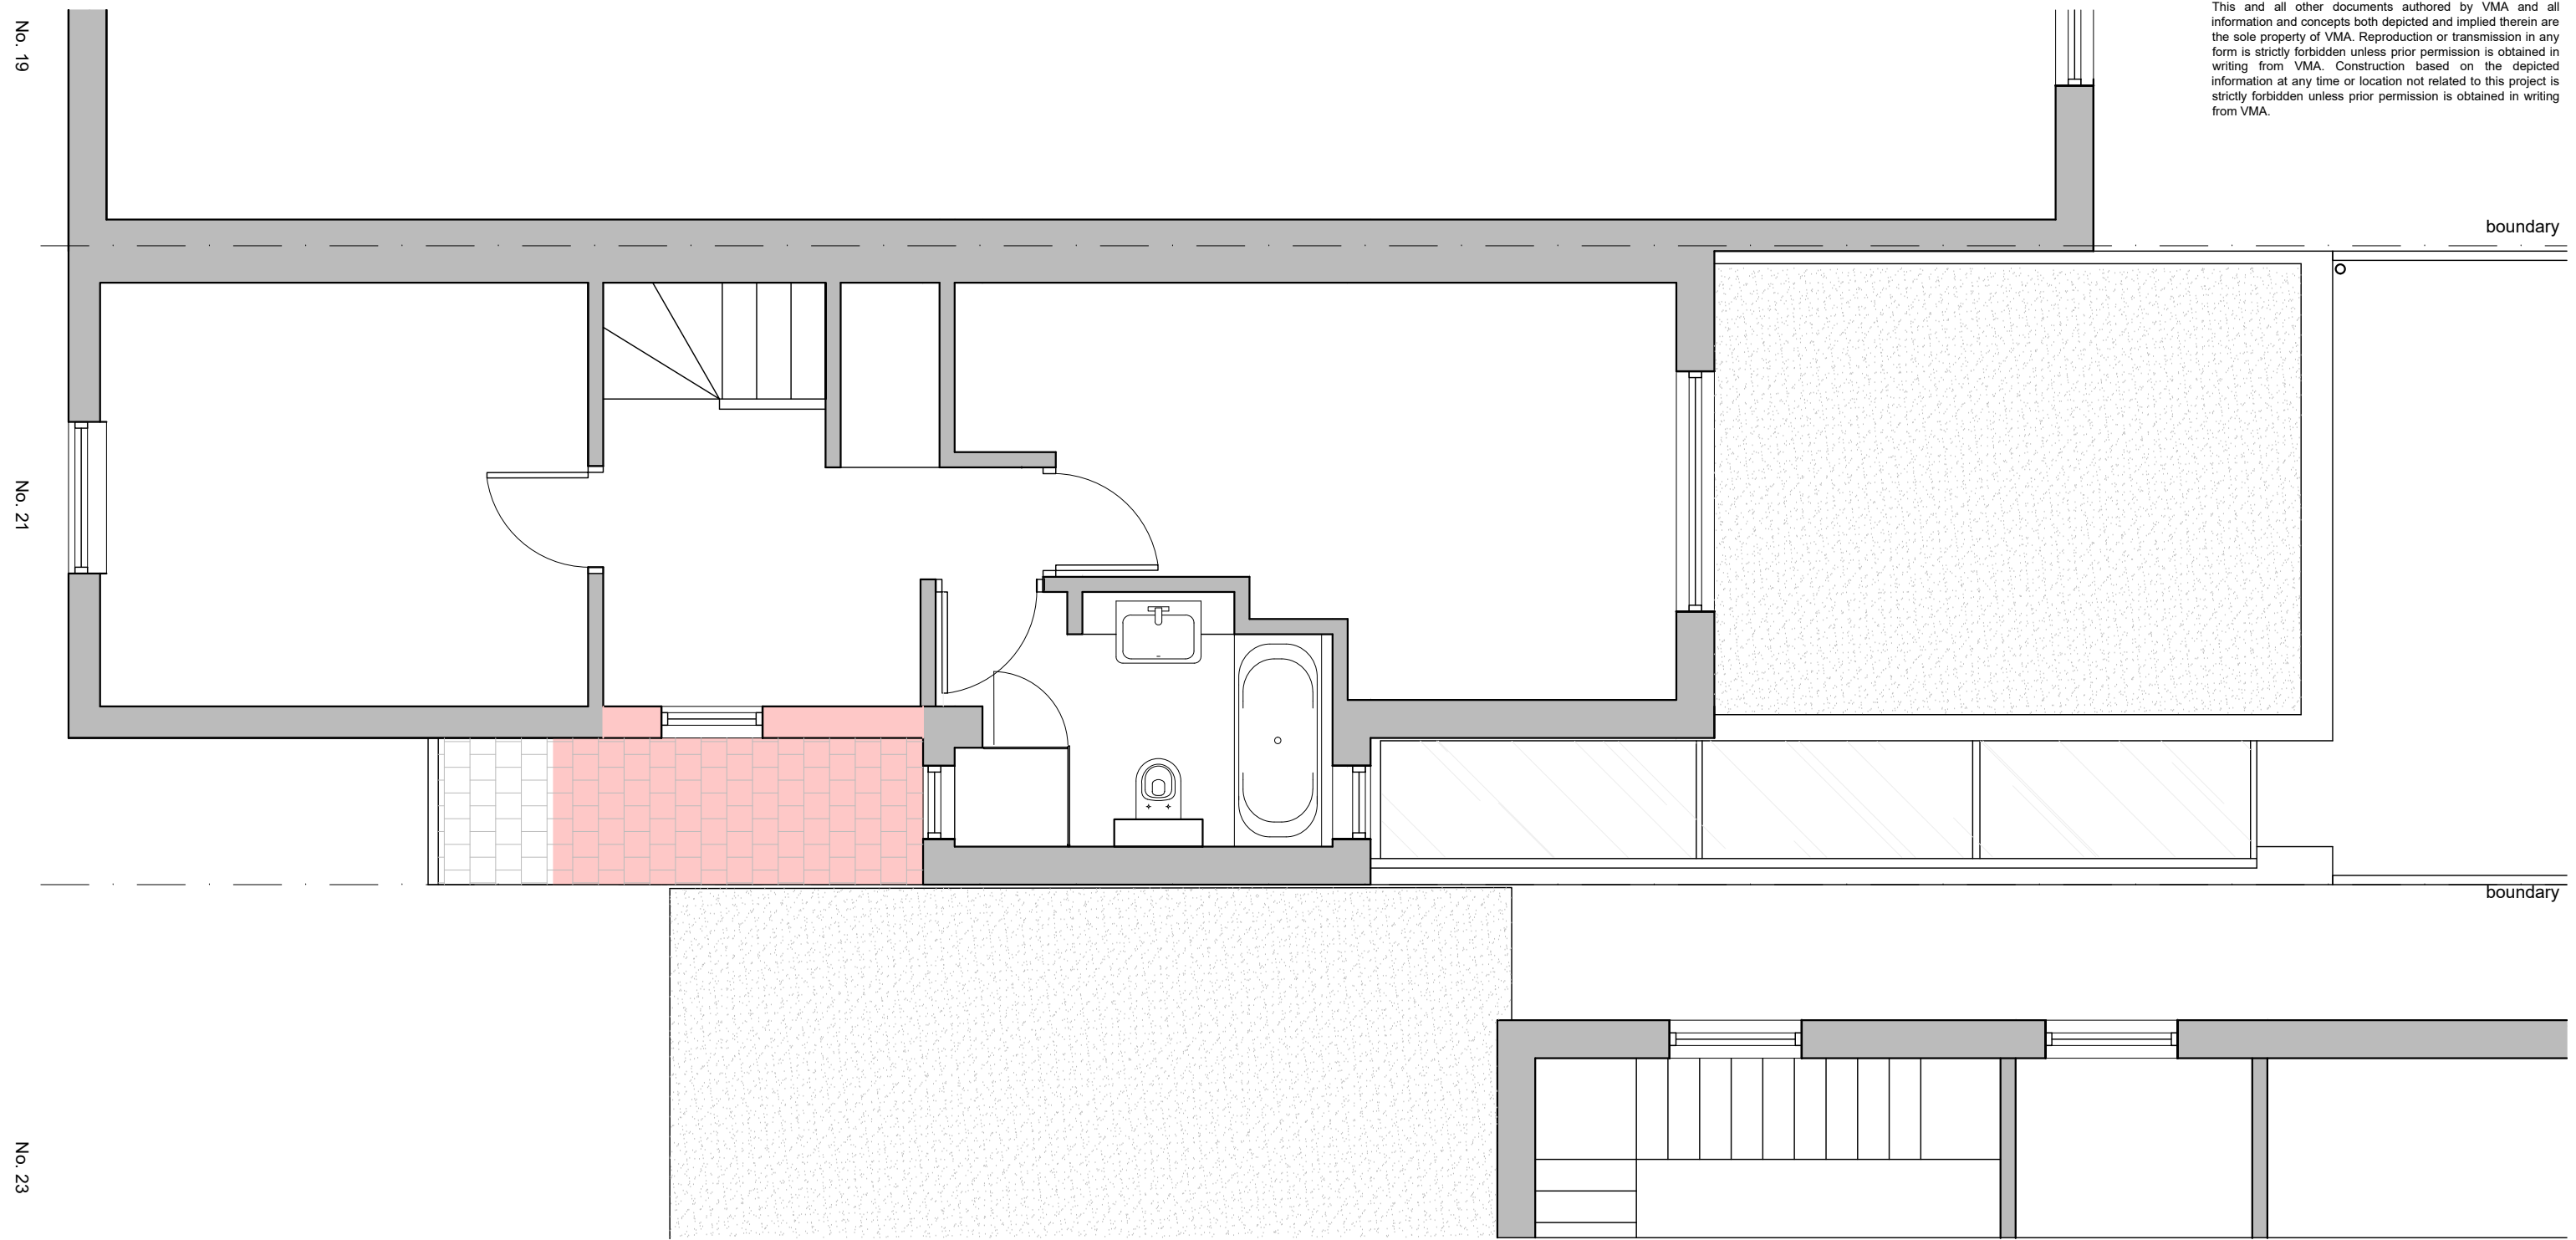

LEGEND:
 Structures to be removed

 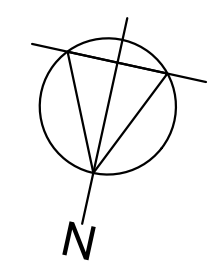

00 02.03.24 PLANNING

VMA rchitects
 21 Sunningfields Road DDI: 020 7936 4222
 London NW4 4QR office@vm-arch.com

Job title
 21 Sunningfields Road,
 London NW4 4QR

Drawing title
 FIRST FLOOR PLAN
 AS EXISTING

Scale **Date**
 1:50@ A3 March 23

Drawing No. **Rev. No.**
 181A/012 00


**FIRST FLOOR PLAN
 AS EXISTING**

Copyright notice:
 This and all other documents authored by VMA and all information and concepts both depicted and implied therein are the sole property of VMA. Reproduction or transmission in any form is strictly forbidden unless prior permission is obtained in writing from VMA. Construction based on the depicted information at any time or location not related to this project is strictly forbidden unless prior permission is obtained in writing from VMA.

No. 19



No. 21

No. 23

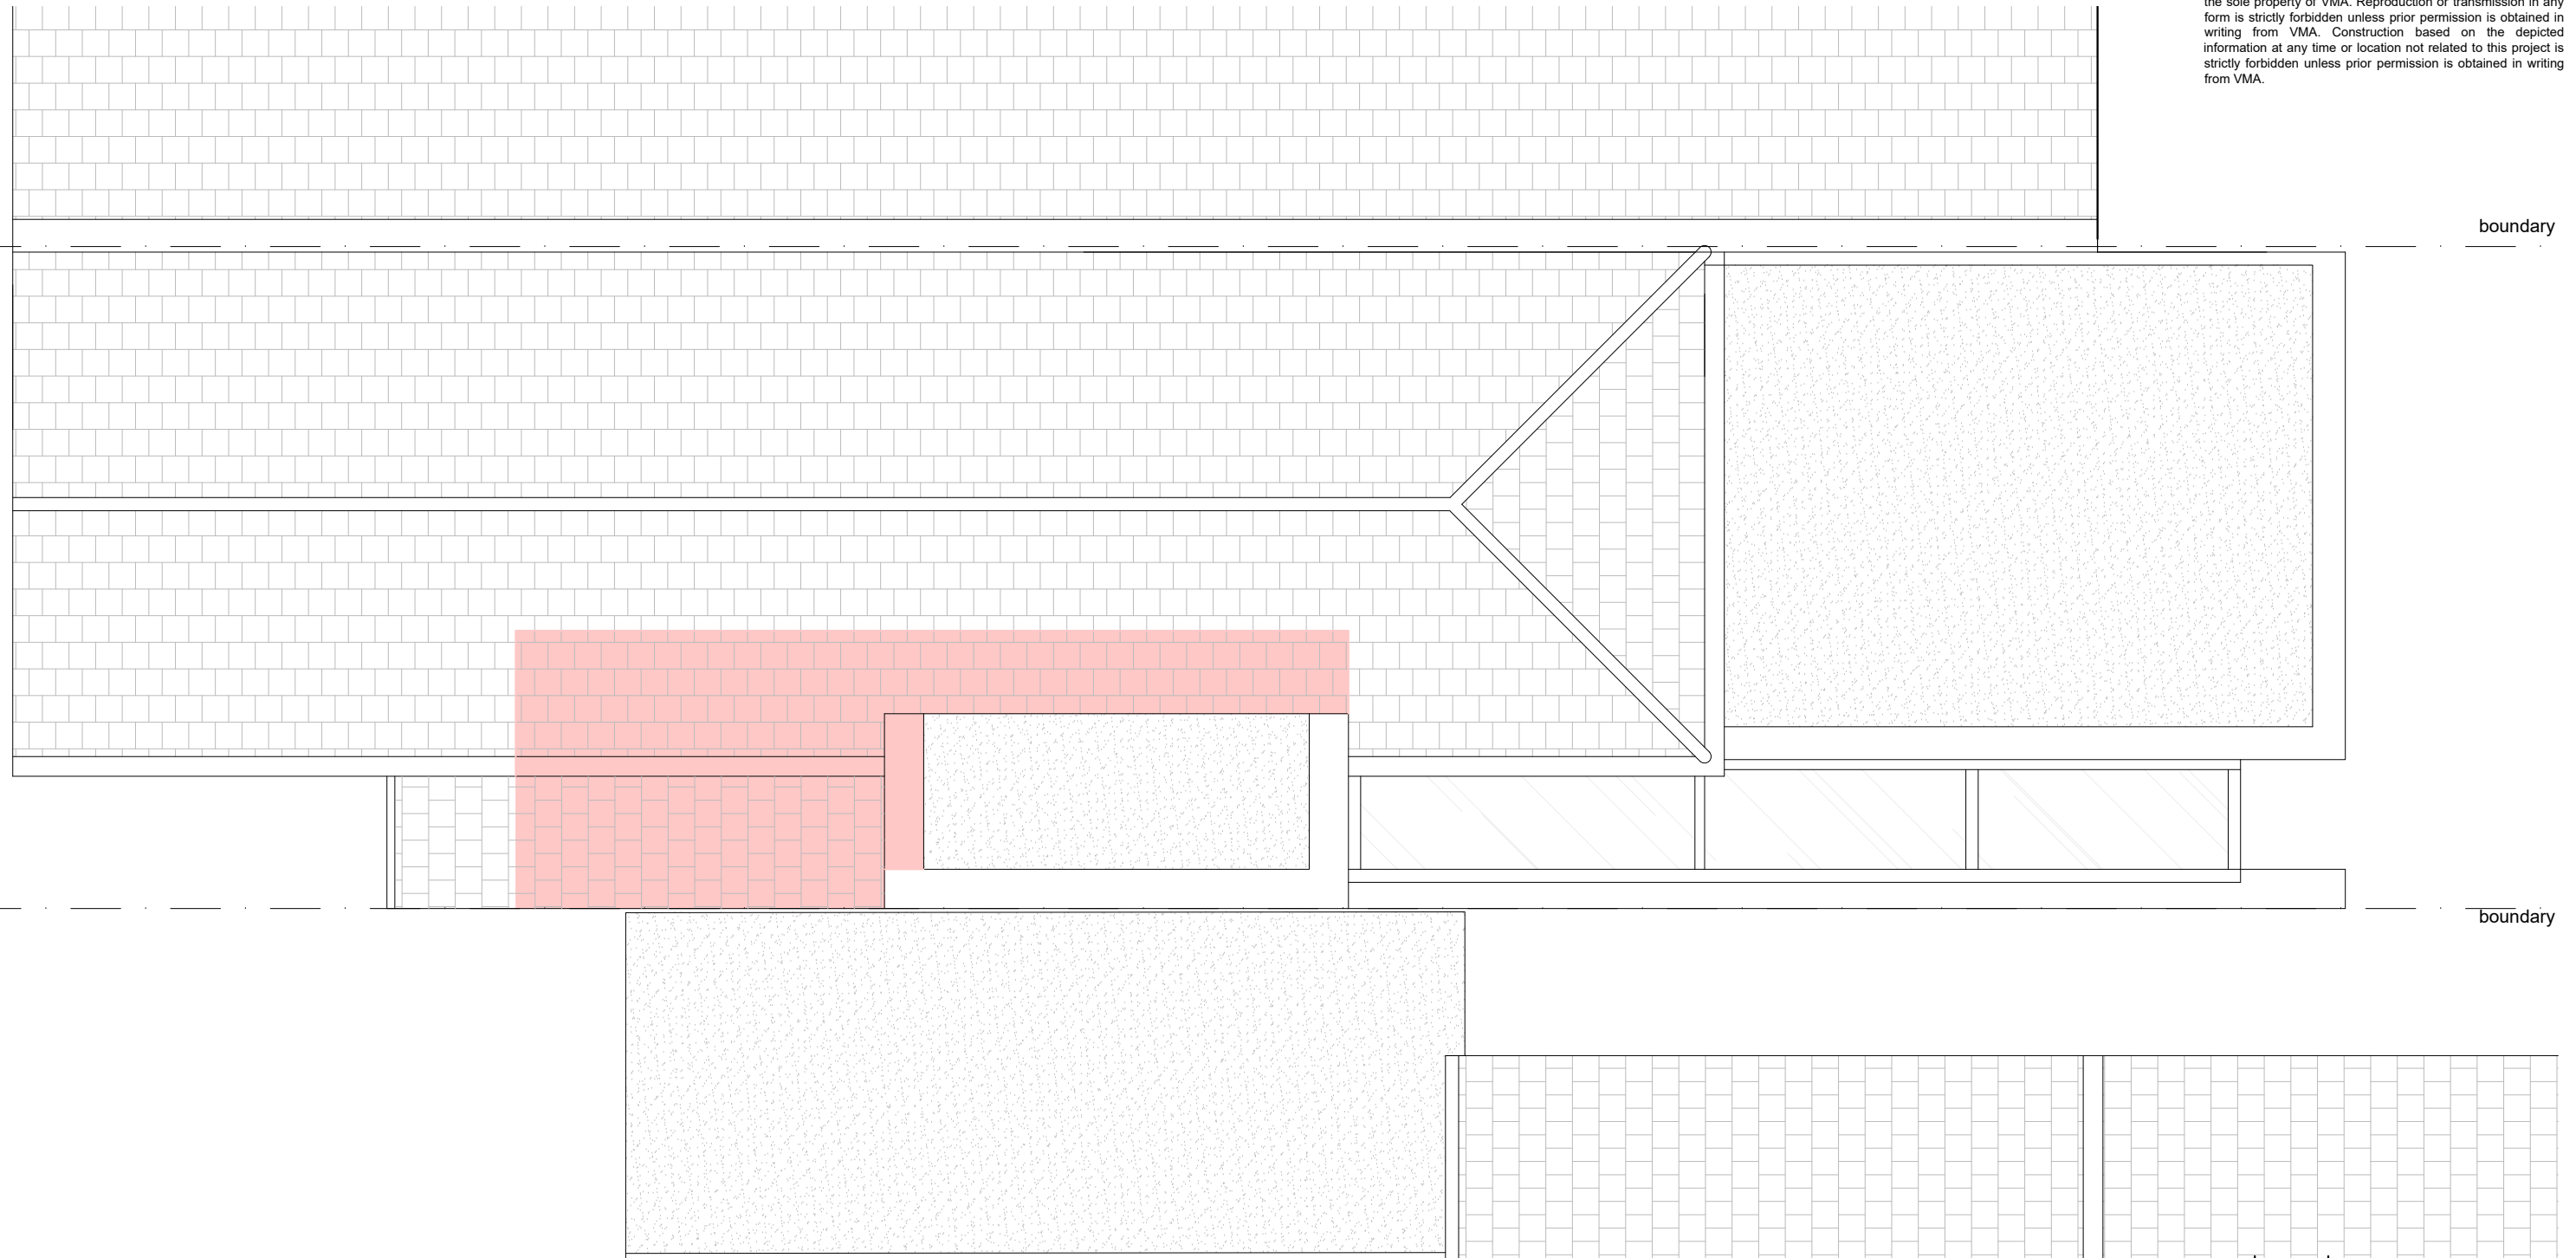

LEGEND:

Structures to be removed

 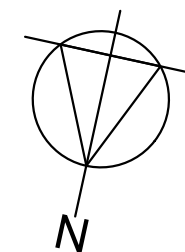

00 02.03.24 PLANNING

VMA rchitects

21 Sunningfields Road DDI: 020 7936 4222
 London NW4 4QR office@vm-arch.com

Job title
 21 Sunningfields Road,
 London NW4 4QR

Drawing title
 ROOF PLAN
 AS EXISTING

Scale 1:50@ A3
Date March 23

Drawing No. 181A/013
Rev. No. 00

ROOF PLAN
 AS EXISTING

Copyright notice:

This and all other documents authored by VMA and all information and concepts both depicted and implied therein are the sole property of VMA. Reproduction or transmission in any form is strictly forbidden unless prior permission is obtained in writing from VMA. Construction based on the depicted information at any time or location not related to this project is strictly forbidden unless prior permission is obtained in writing from VMA.



No. 19

No. 21

No. 23



00 02.03.24 PLANNING

VMA rchitects

21 Sunningfields Road DDI: 020 7936 4222
London NW4 4QR office@vm-arch.com

Job title
21 Sunningfields Road,
London NW4 4QR

Drawing title
FRONT & REAR ELEVATIONS
AS EXISTING

Scale 1:50@ A3
Date March 23

Drawing No. 181A/021
Rev. No. 00

LEGEND:


 Structures to be removed



**FRONT ELEVATION
AS EXISTING**


Copyright notice:

This and all other documents authored by VMA and all information and concepts both depicted and implied therein are the sole property of VMA. Reproduction or transmission in any form is strictly forbidden unless prior permission is obtained in writing from VMA. Construction based on the depicted information at any time or location not related to this project is strictly forbidden unless prior permission is obtained in writing from VMA.

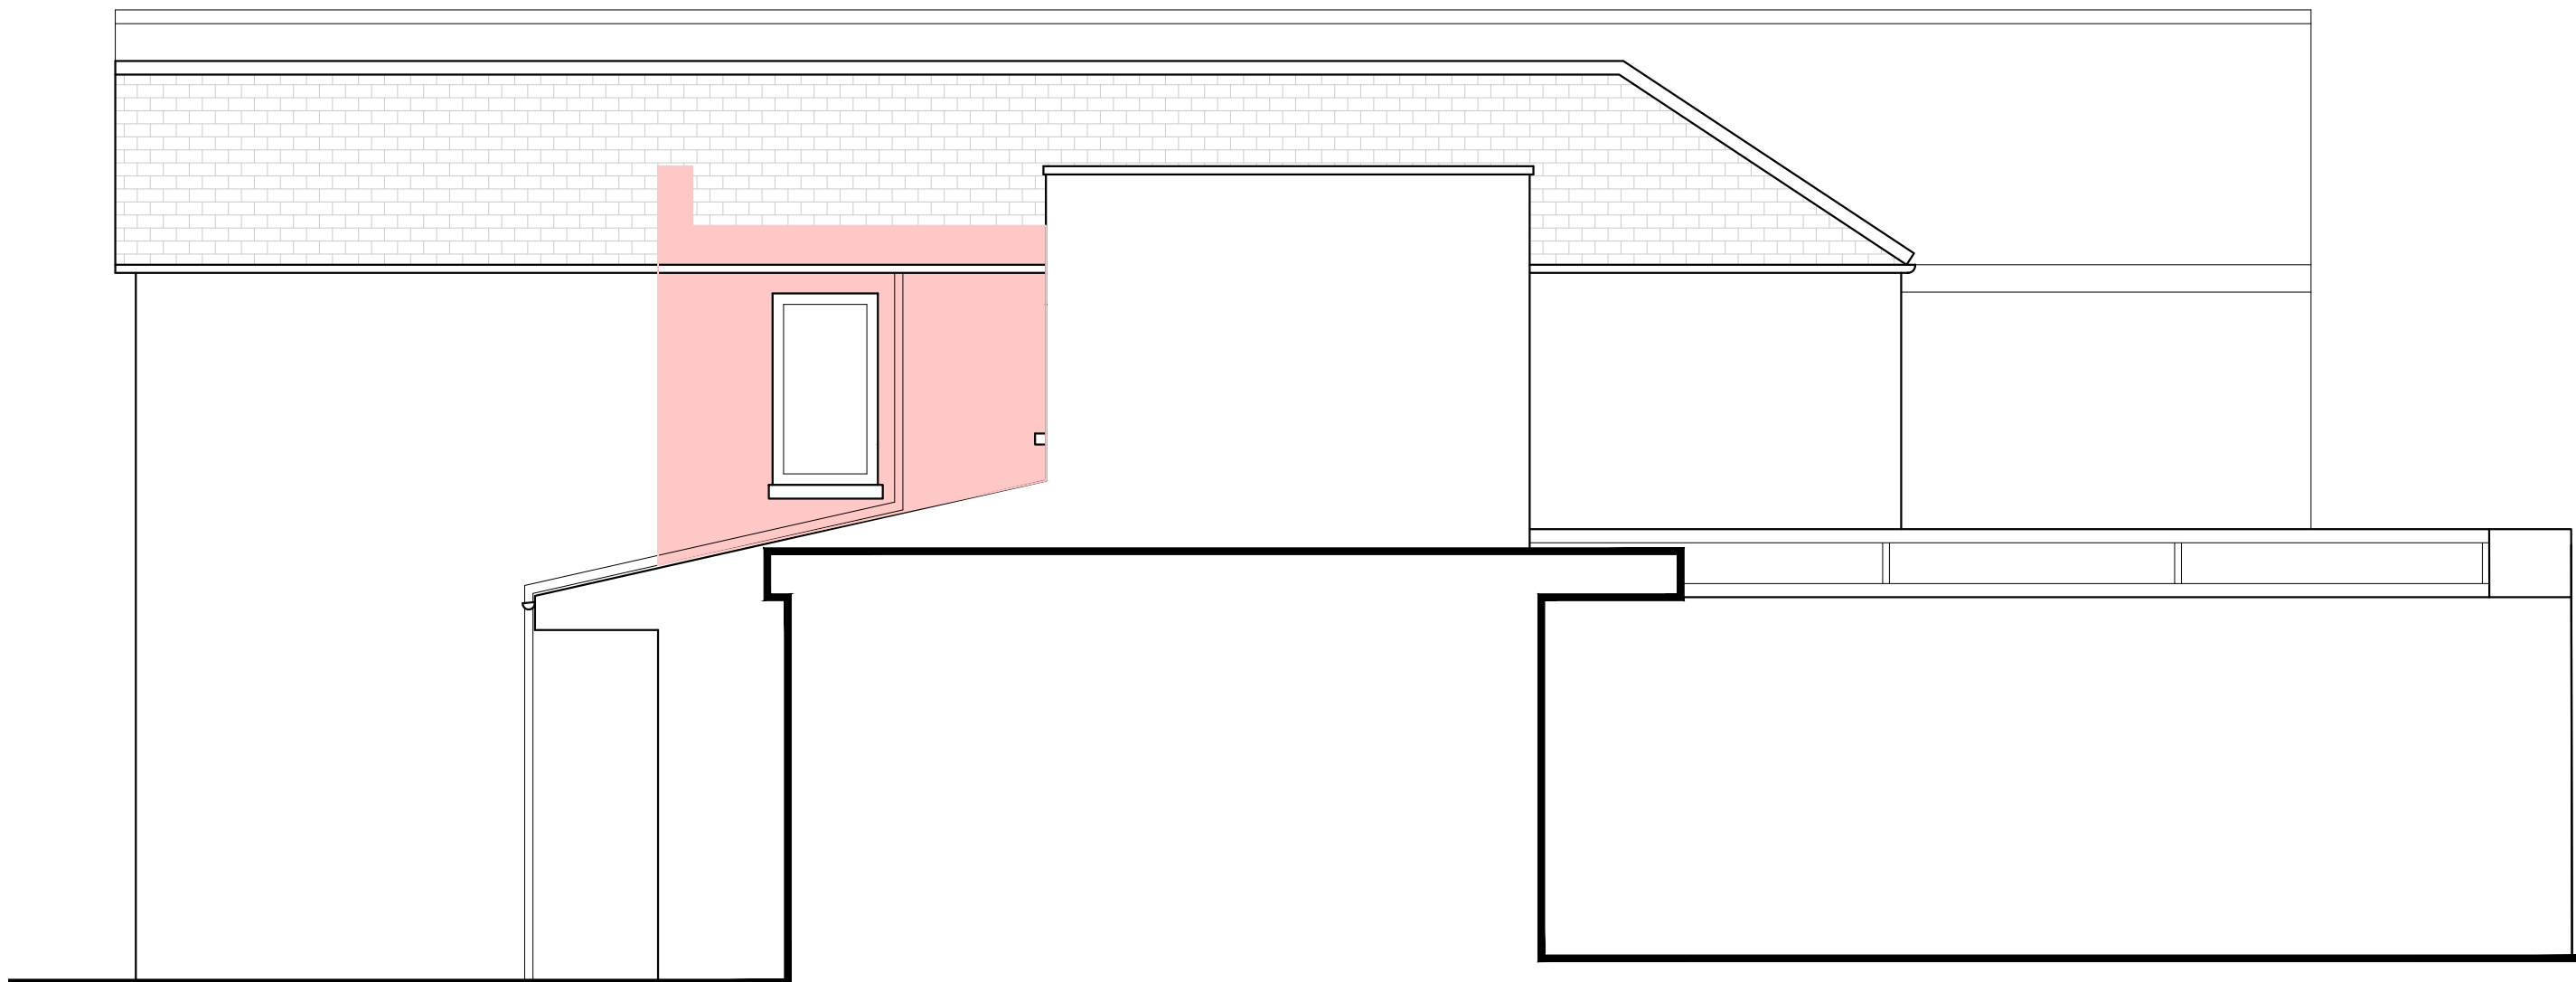

SIDE ELEVATION
AS EXISTING

LEGEND:

 Structures to be removed



00 | 02.03.24 | PLANNING

VMA rchitects

21 Sunningfields Road DDI: 020 7936 4222
London NW4 4QR office@vm-arch.com

Job title
21 Sunningfields Road,
London NW4 4QR


Drawing title
SIDE ELEVATION
AS EXISTING

Scale **Date**
1:50@ A3 March 23

Drawing No. **Rev. No.**
181A/022 00

Copyright notice:

This and all other documents authored by VMA and all information and concepts both depicted and implied therein are the sole property of VMA. Reproduction or transmission in any form is strictly forbidden unless prior permission is obtained in writing from VMA. Construction based on the depicted information at any time or location not related to this project is strictly forbidden unless prior permission is obtained in writing from VMA.

 

00	02.03.24	PLANNING
----	----------	----------

VMArchitects

21 Sunningfields Road DDI: 020 7936 4222
London NW4 4QR office@vm-arch.com

Job title
21 Sunningfields Road,
London NW4 4QR

Drawing title
FRONT & REAR ELEVATIONS
AS EXISTING

Scale	Date
1:50@ A3	March 23

Drawing No.	Rev. No.
181A/023	00

REAR ELEVATION
AS EXISTING